


CH	SECTION	COUNTY	TOTAL SHEETS	SHEET NO.
23	06-00414-00-BR	WINNEBAGO	10	9
STA. 14+66.30		TO STA. 15+55.00		
FED. RD. DIST. NO. 7		ILLINOIS	PROJECT	

DATE	BY

DATE	BY

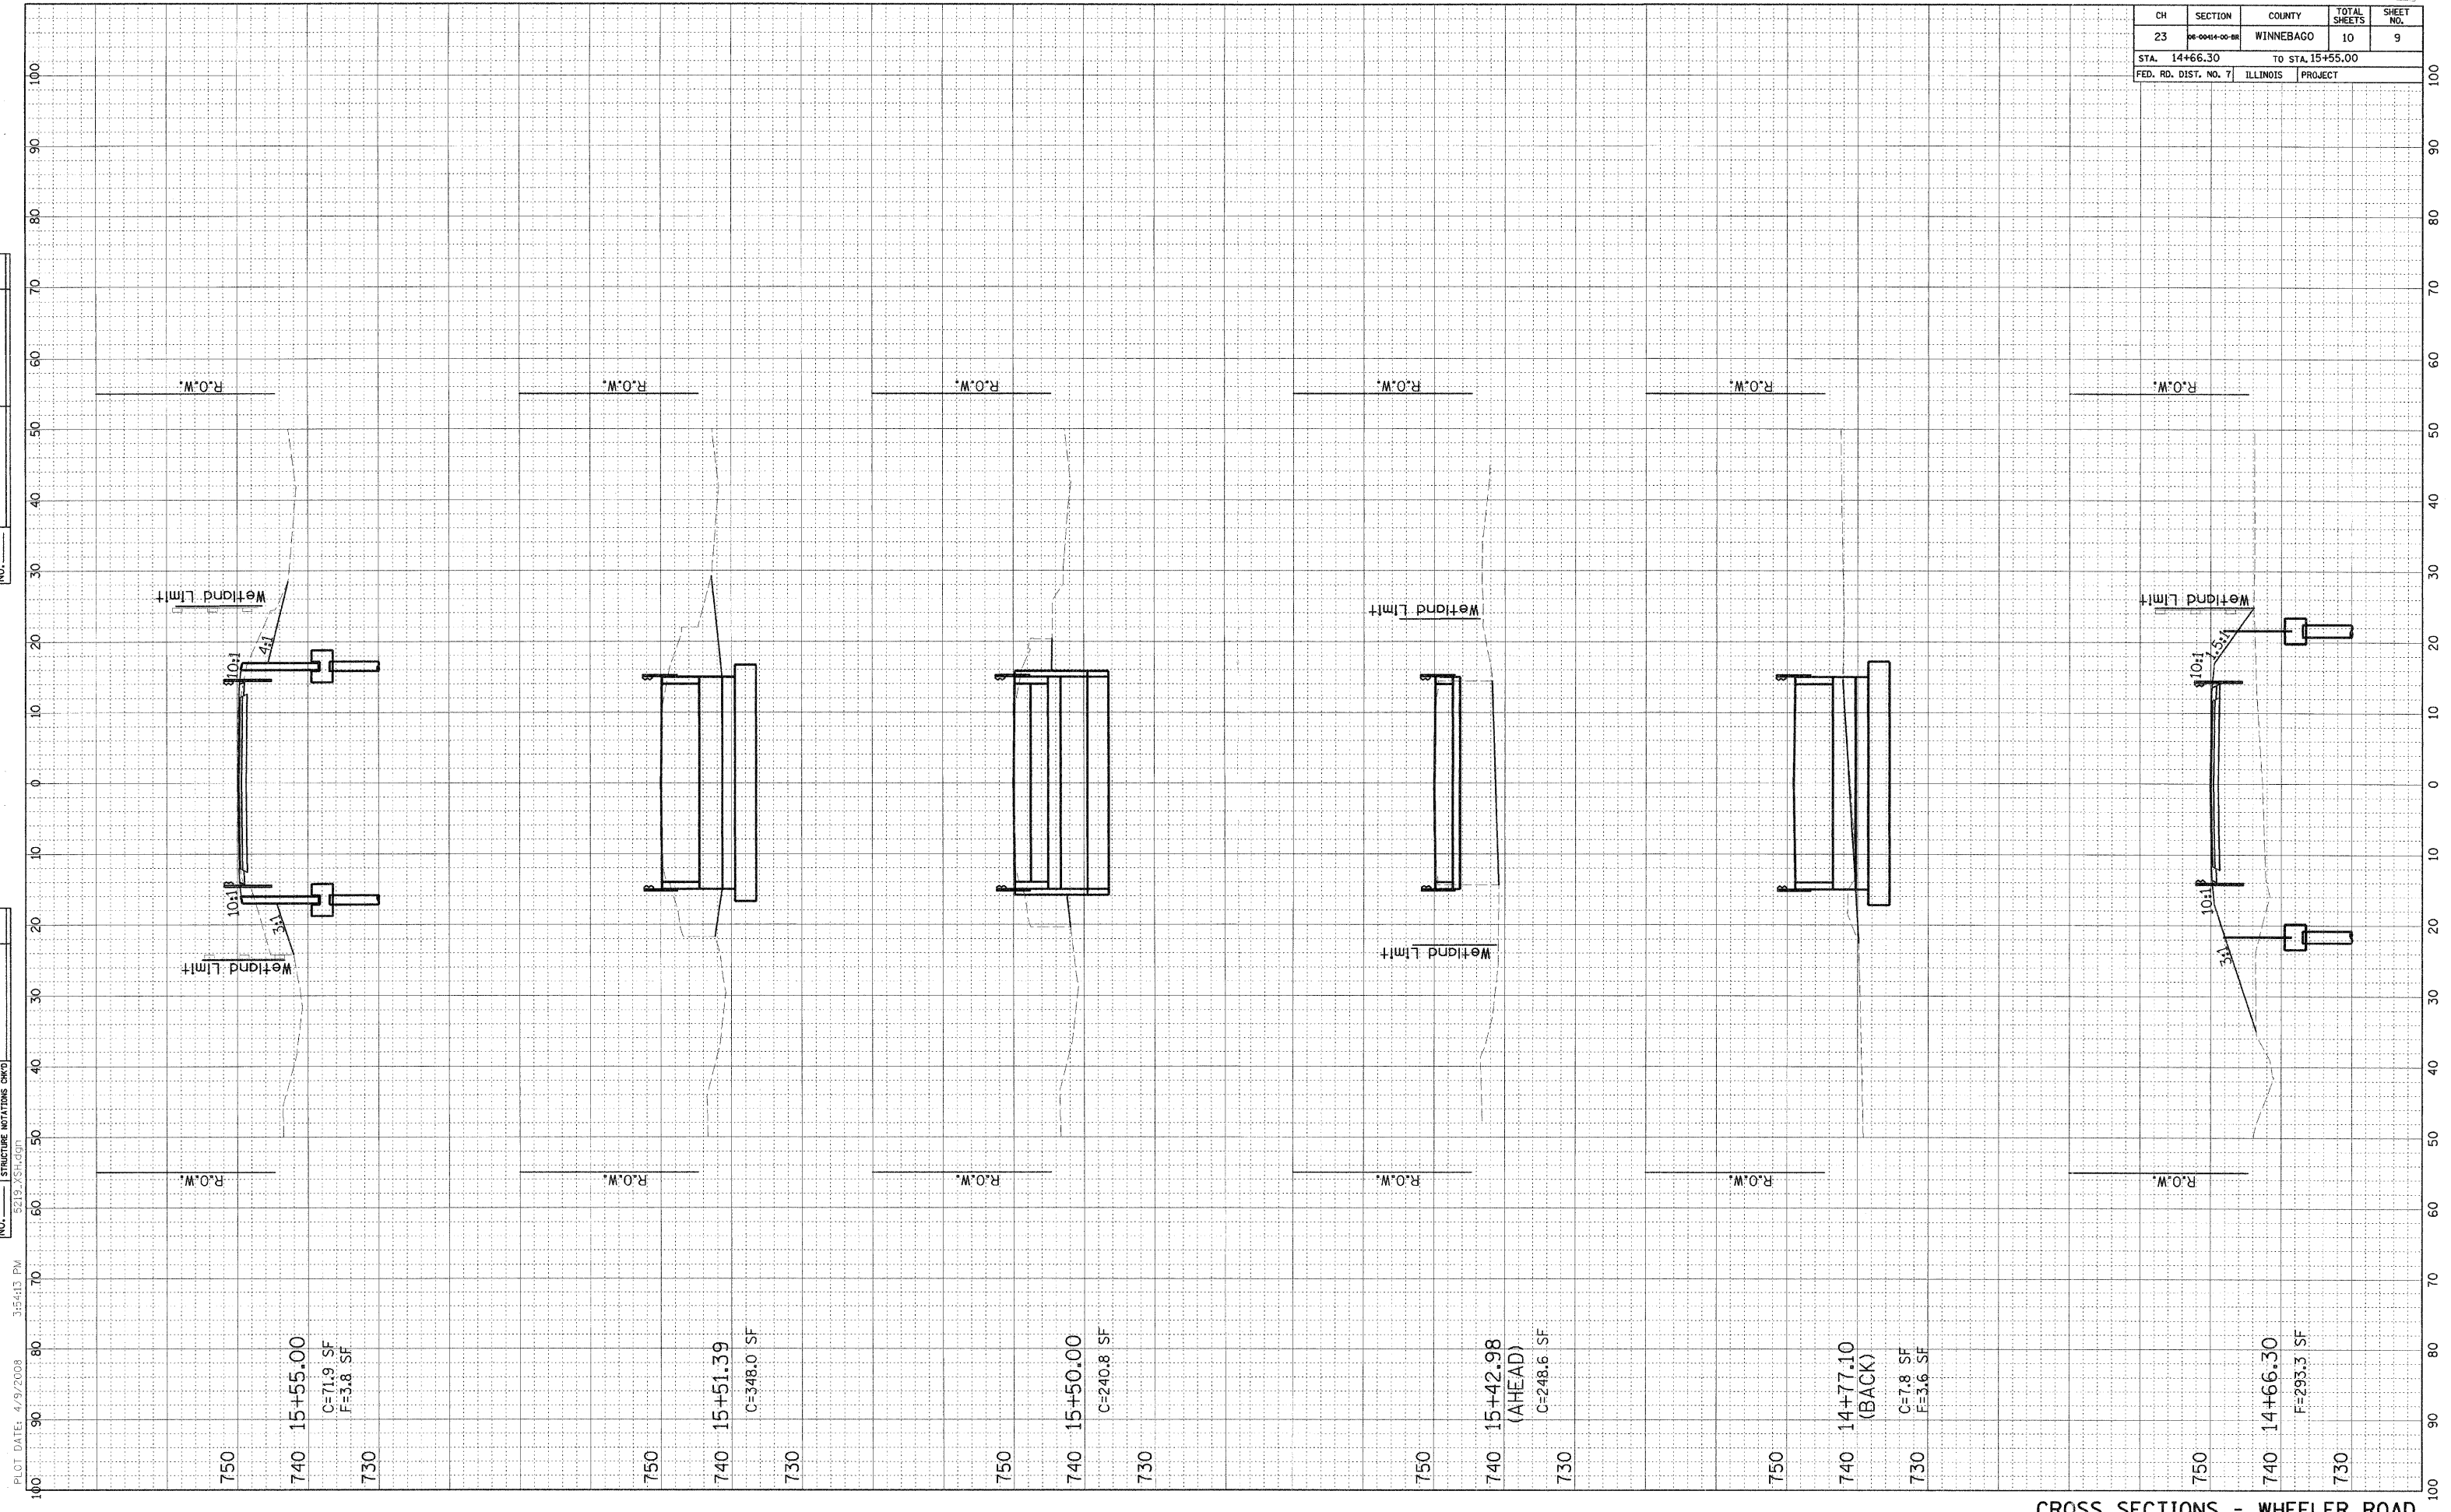

PLOT DATE: 4/9/2008 3:55:13 PM

CROSS SECTIONS - WHEELER ROAD