
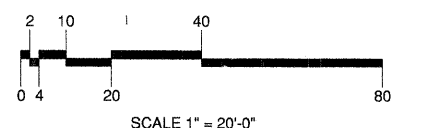
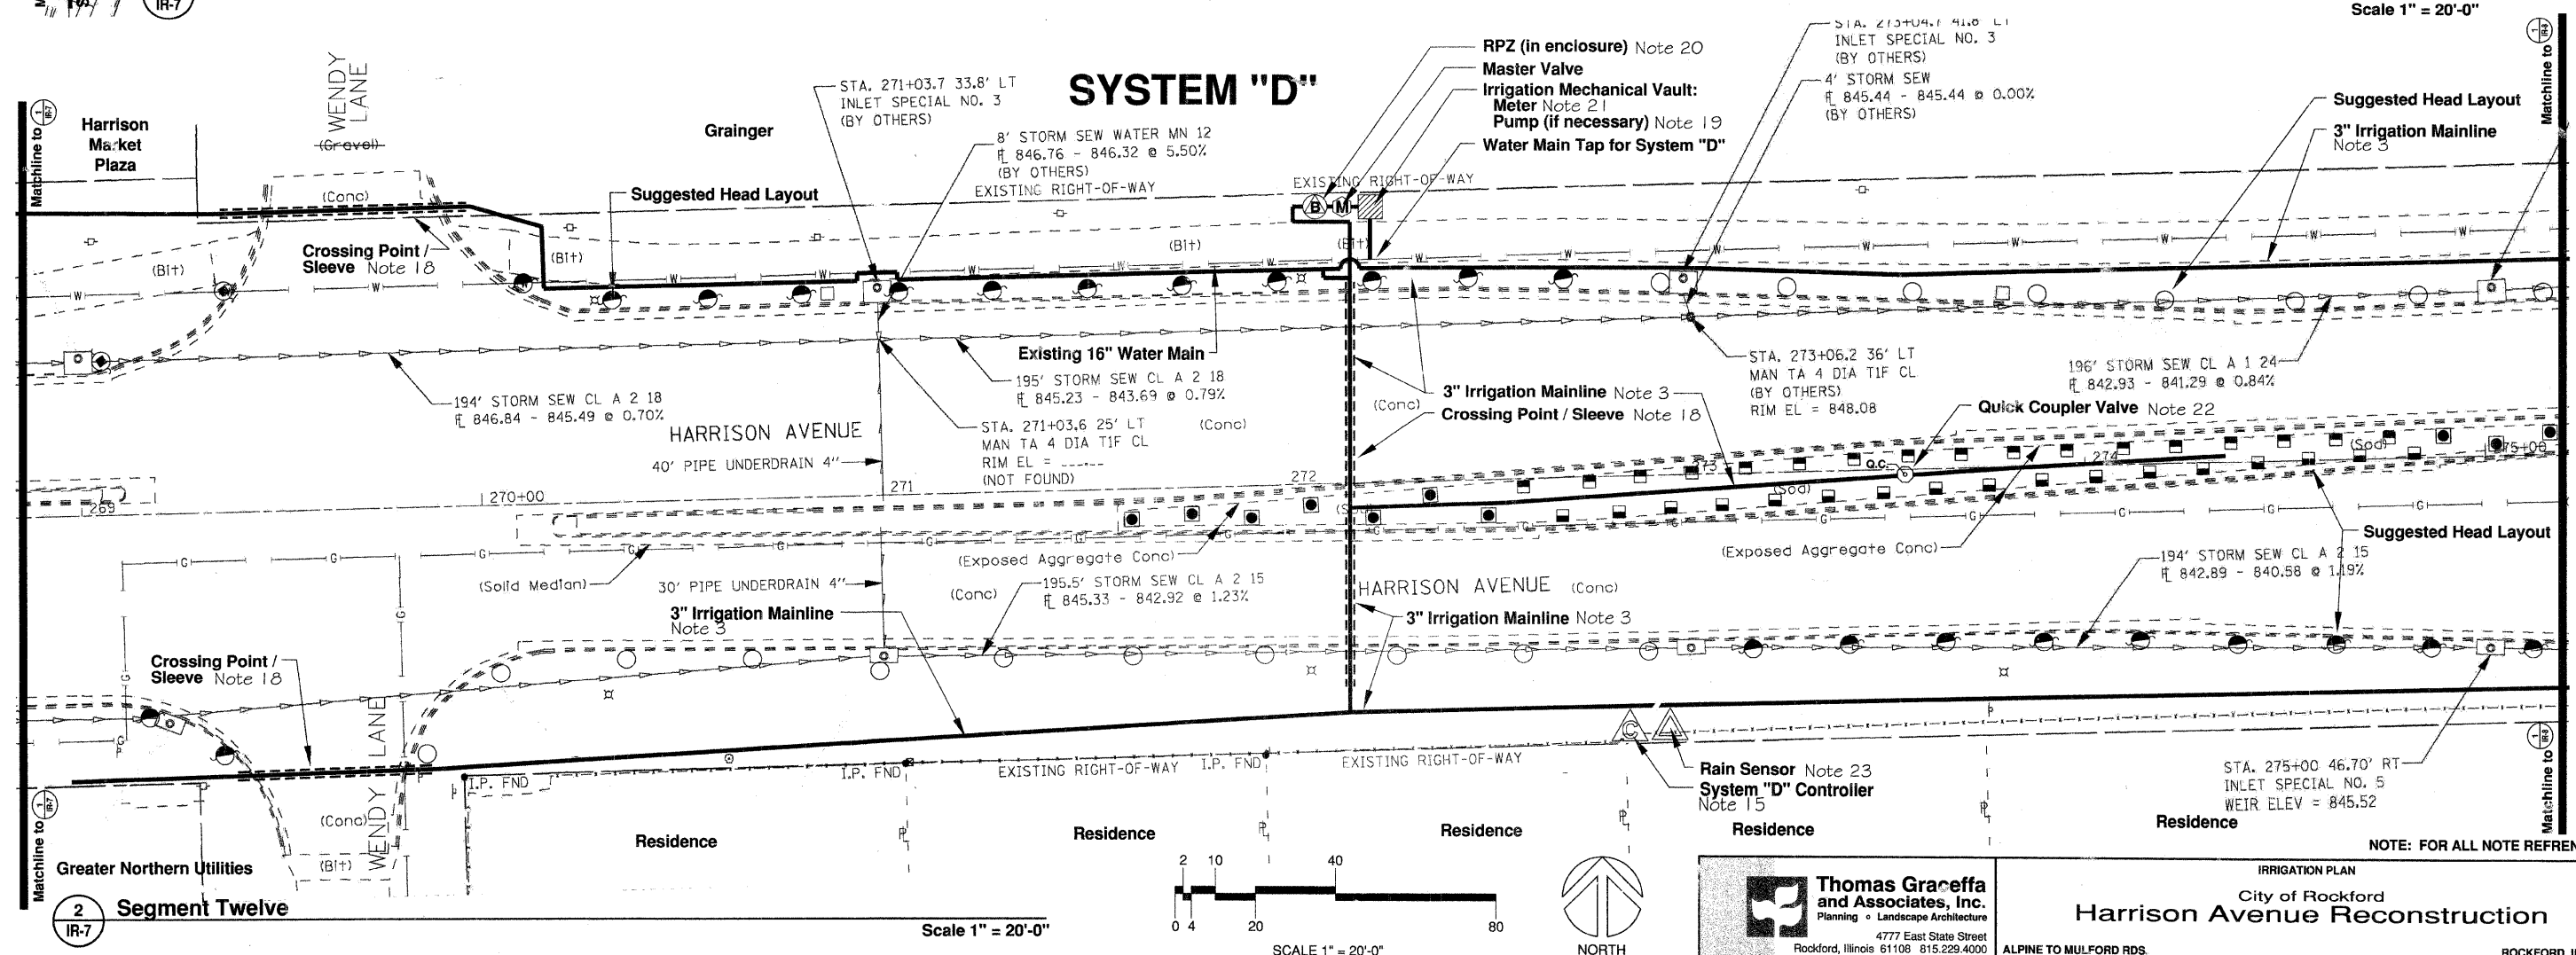


# SYSTEM "D"

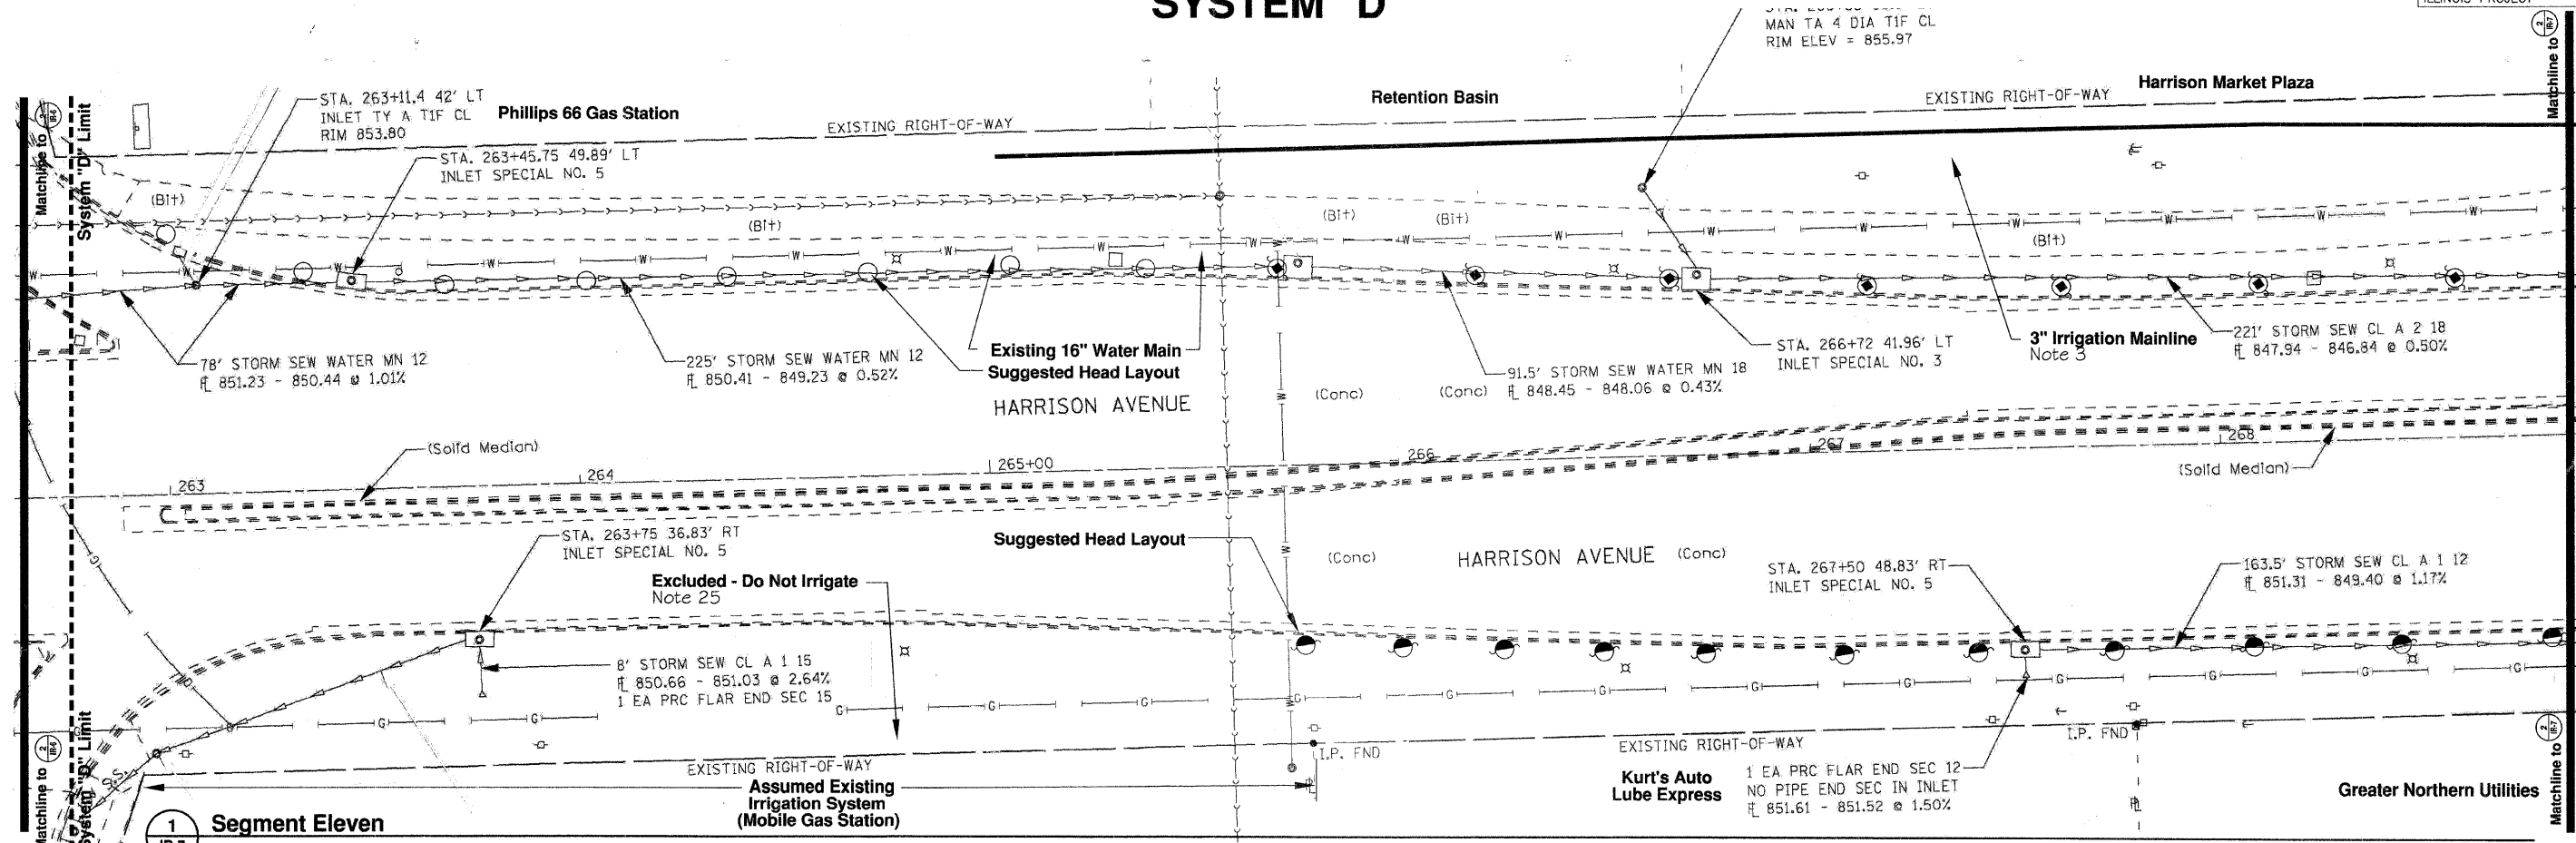

**Thomas Gracetta and Associates, Inc.**  
 Planning • Landscape Architecture  
 4777 East State Street  
 Rockford, Illinois 61108 815.229.4000

IRRIGATION PLAN  
 City of Rockford  
**Harrison Avenue Reconstruction**  
 ALPINE TO MULFORD RDS.  
 ROCKFORD, ILLINOIS

NOTE: FOR ALL NOTE REFERENCES SEE SHEET IR-1/8

SHEET	IR-7/8
PROJ.	0566-A
DATE	2/3/09