
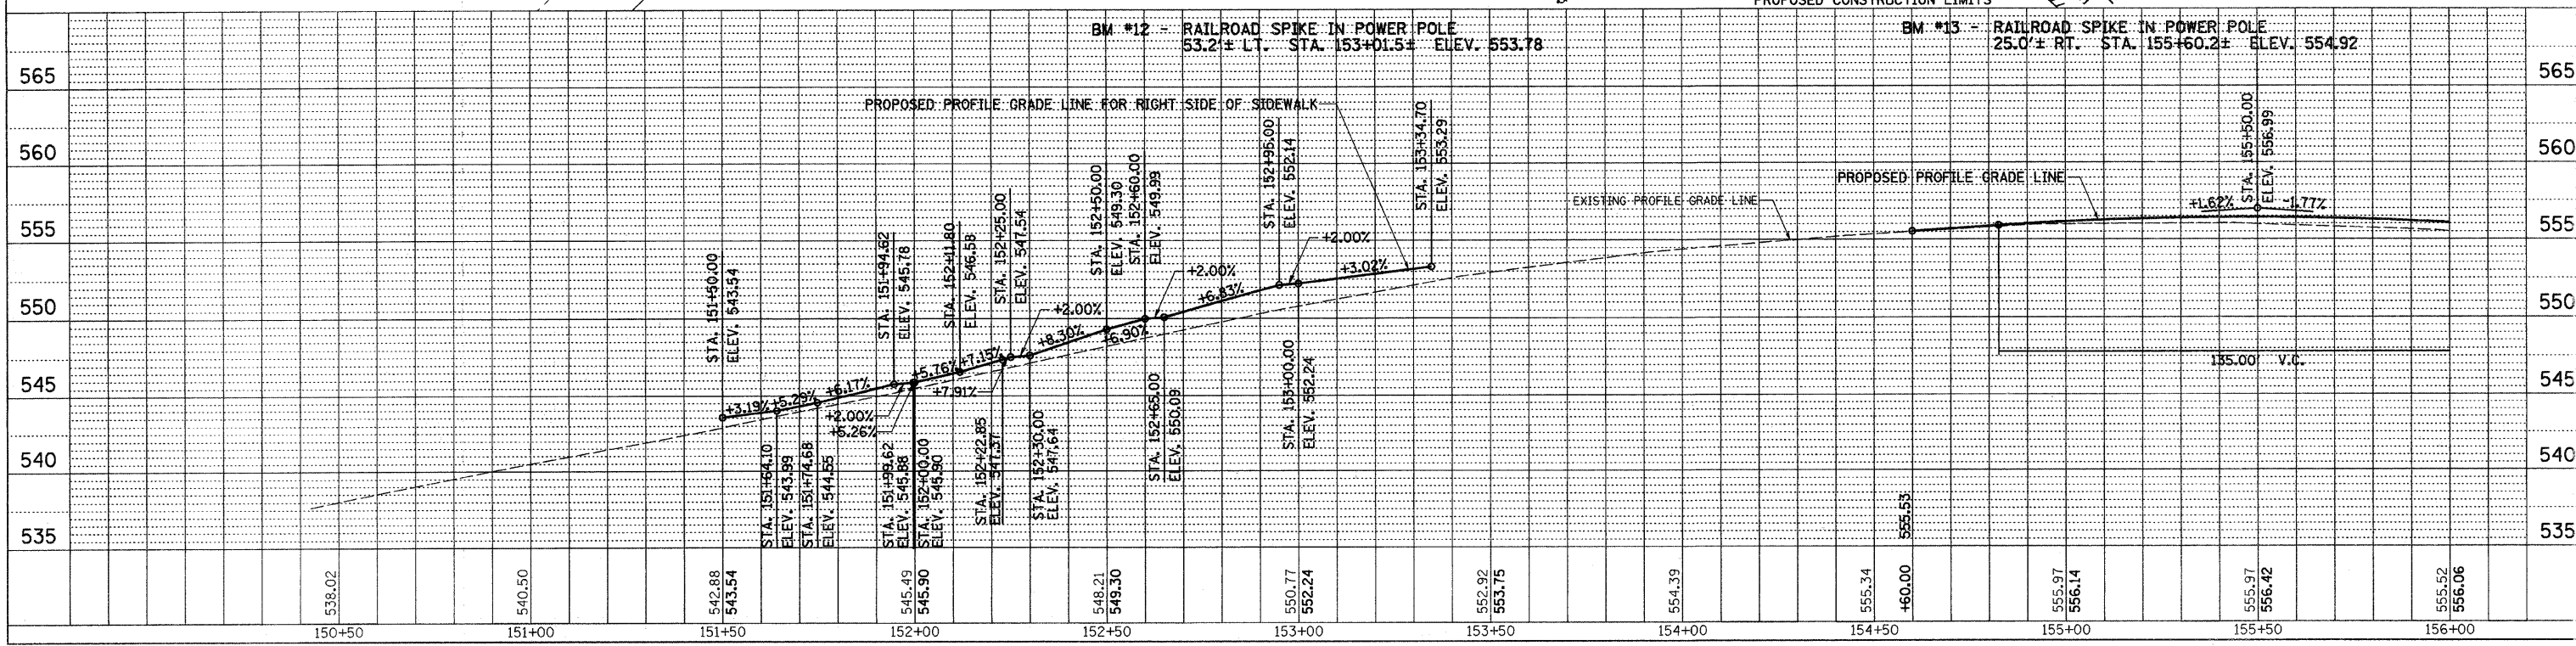


OAKWOOD MEMORIAL PARK, INC.  
LOT 4

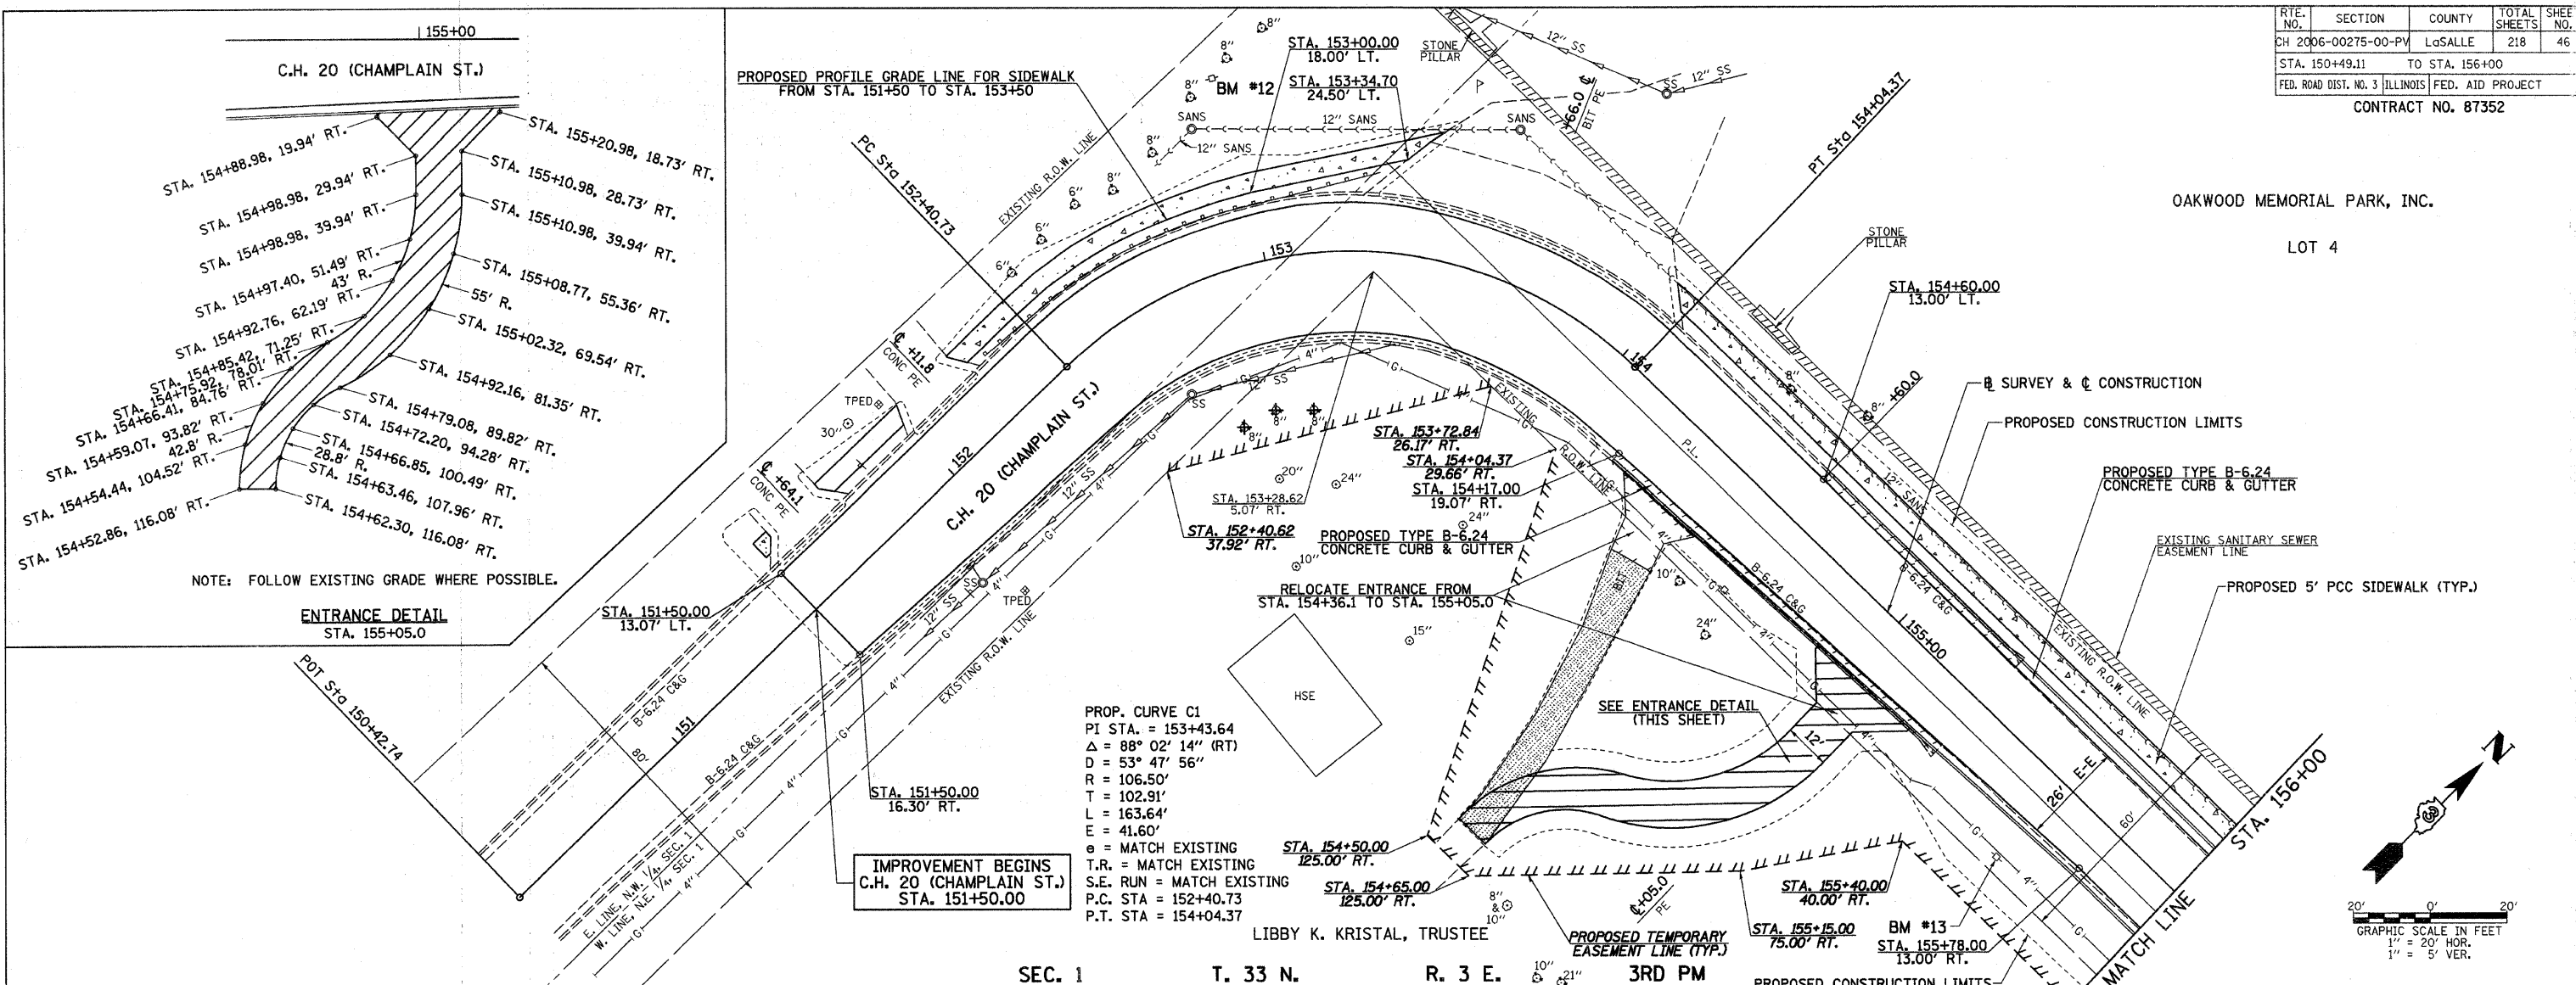

DATE	
BY	
REVISIONS	
NO.	
DESCRIPTION	
DATE	
BY	
REVISIONS	
NO.	
DESCRIPTION	
