

F.A.S.	SECTION	COUNTY	TOTAL SHEETS	SHEET NO.
880	06-00097-00-FP	HAMILTON	25	6
FED. ROAD DIST. NO. 9 ILLINOIS		BELLE PRAIRIE ROAD		323 W. 3RD ST. P.O. BOX 160 MT. CARMEL, IL 62863
PROJECT # SR-880006		CONTRACT # 99339		PHONE: (618)-262-8651 FAX: (618)-263-3327
LEC JOB # H081003HM				



PROFESSIONAL DESIGN FIRM  
LAND SURVEY & PROFESSIONAL ENGINEERING CORPORATION  
184-001887  
(62-032435)(35-002769)



AARON M. MEFFORD  
NAME  
SIGNATURE  
DATE  
11-30-09  
EXPIRES

F.A.S. 880 (CH 8)  
BELLE PRAIRIE ROAD  
SECTION 06-00097-00-FP  
HAMILTON COUNTY, ILLINOIS


SHEET TITLE:

PLAN & PROFILE


SCALE: VARIES  
BY: AMM  
DATE: 11/9/08  
REV:

6 OF 25  
SHEETS

SHEET NO.  
6

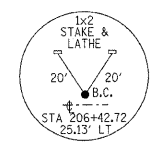

P.I. STA= 209+21.61  
 $\Delta = 00^{\circ}13'01''$  RT

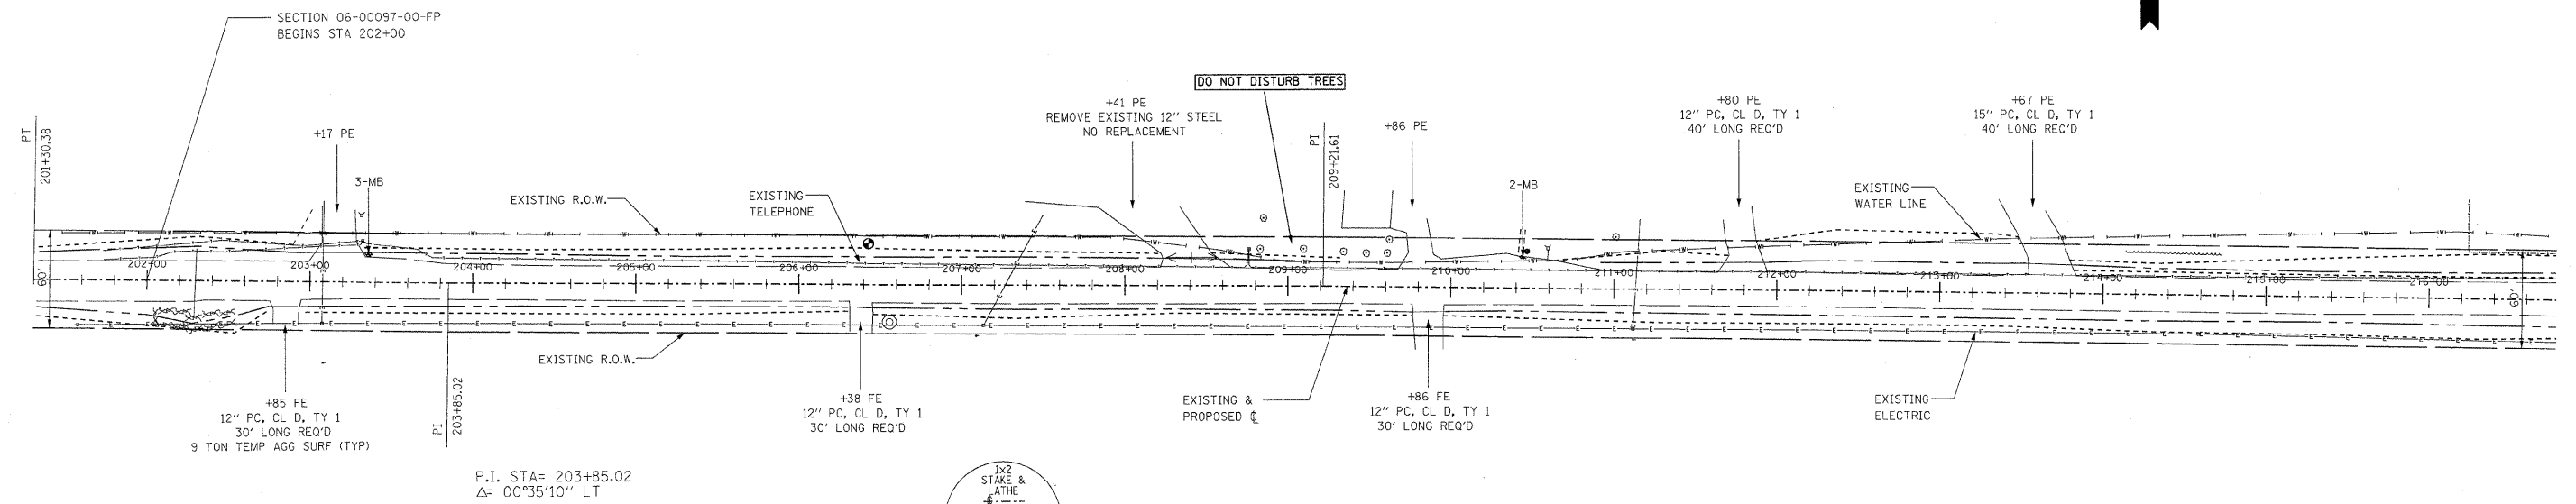

P.I. STA= 203+85.02  
 $\Delta = 00^{\circ}35'10''$  LT

