


APR 01, 2009 4:42 PM HAGL000392  
 \\13-BEC-015\COLES\C80198\APR-01\SHEETS\R-301.XS.DWG - Model

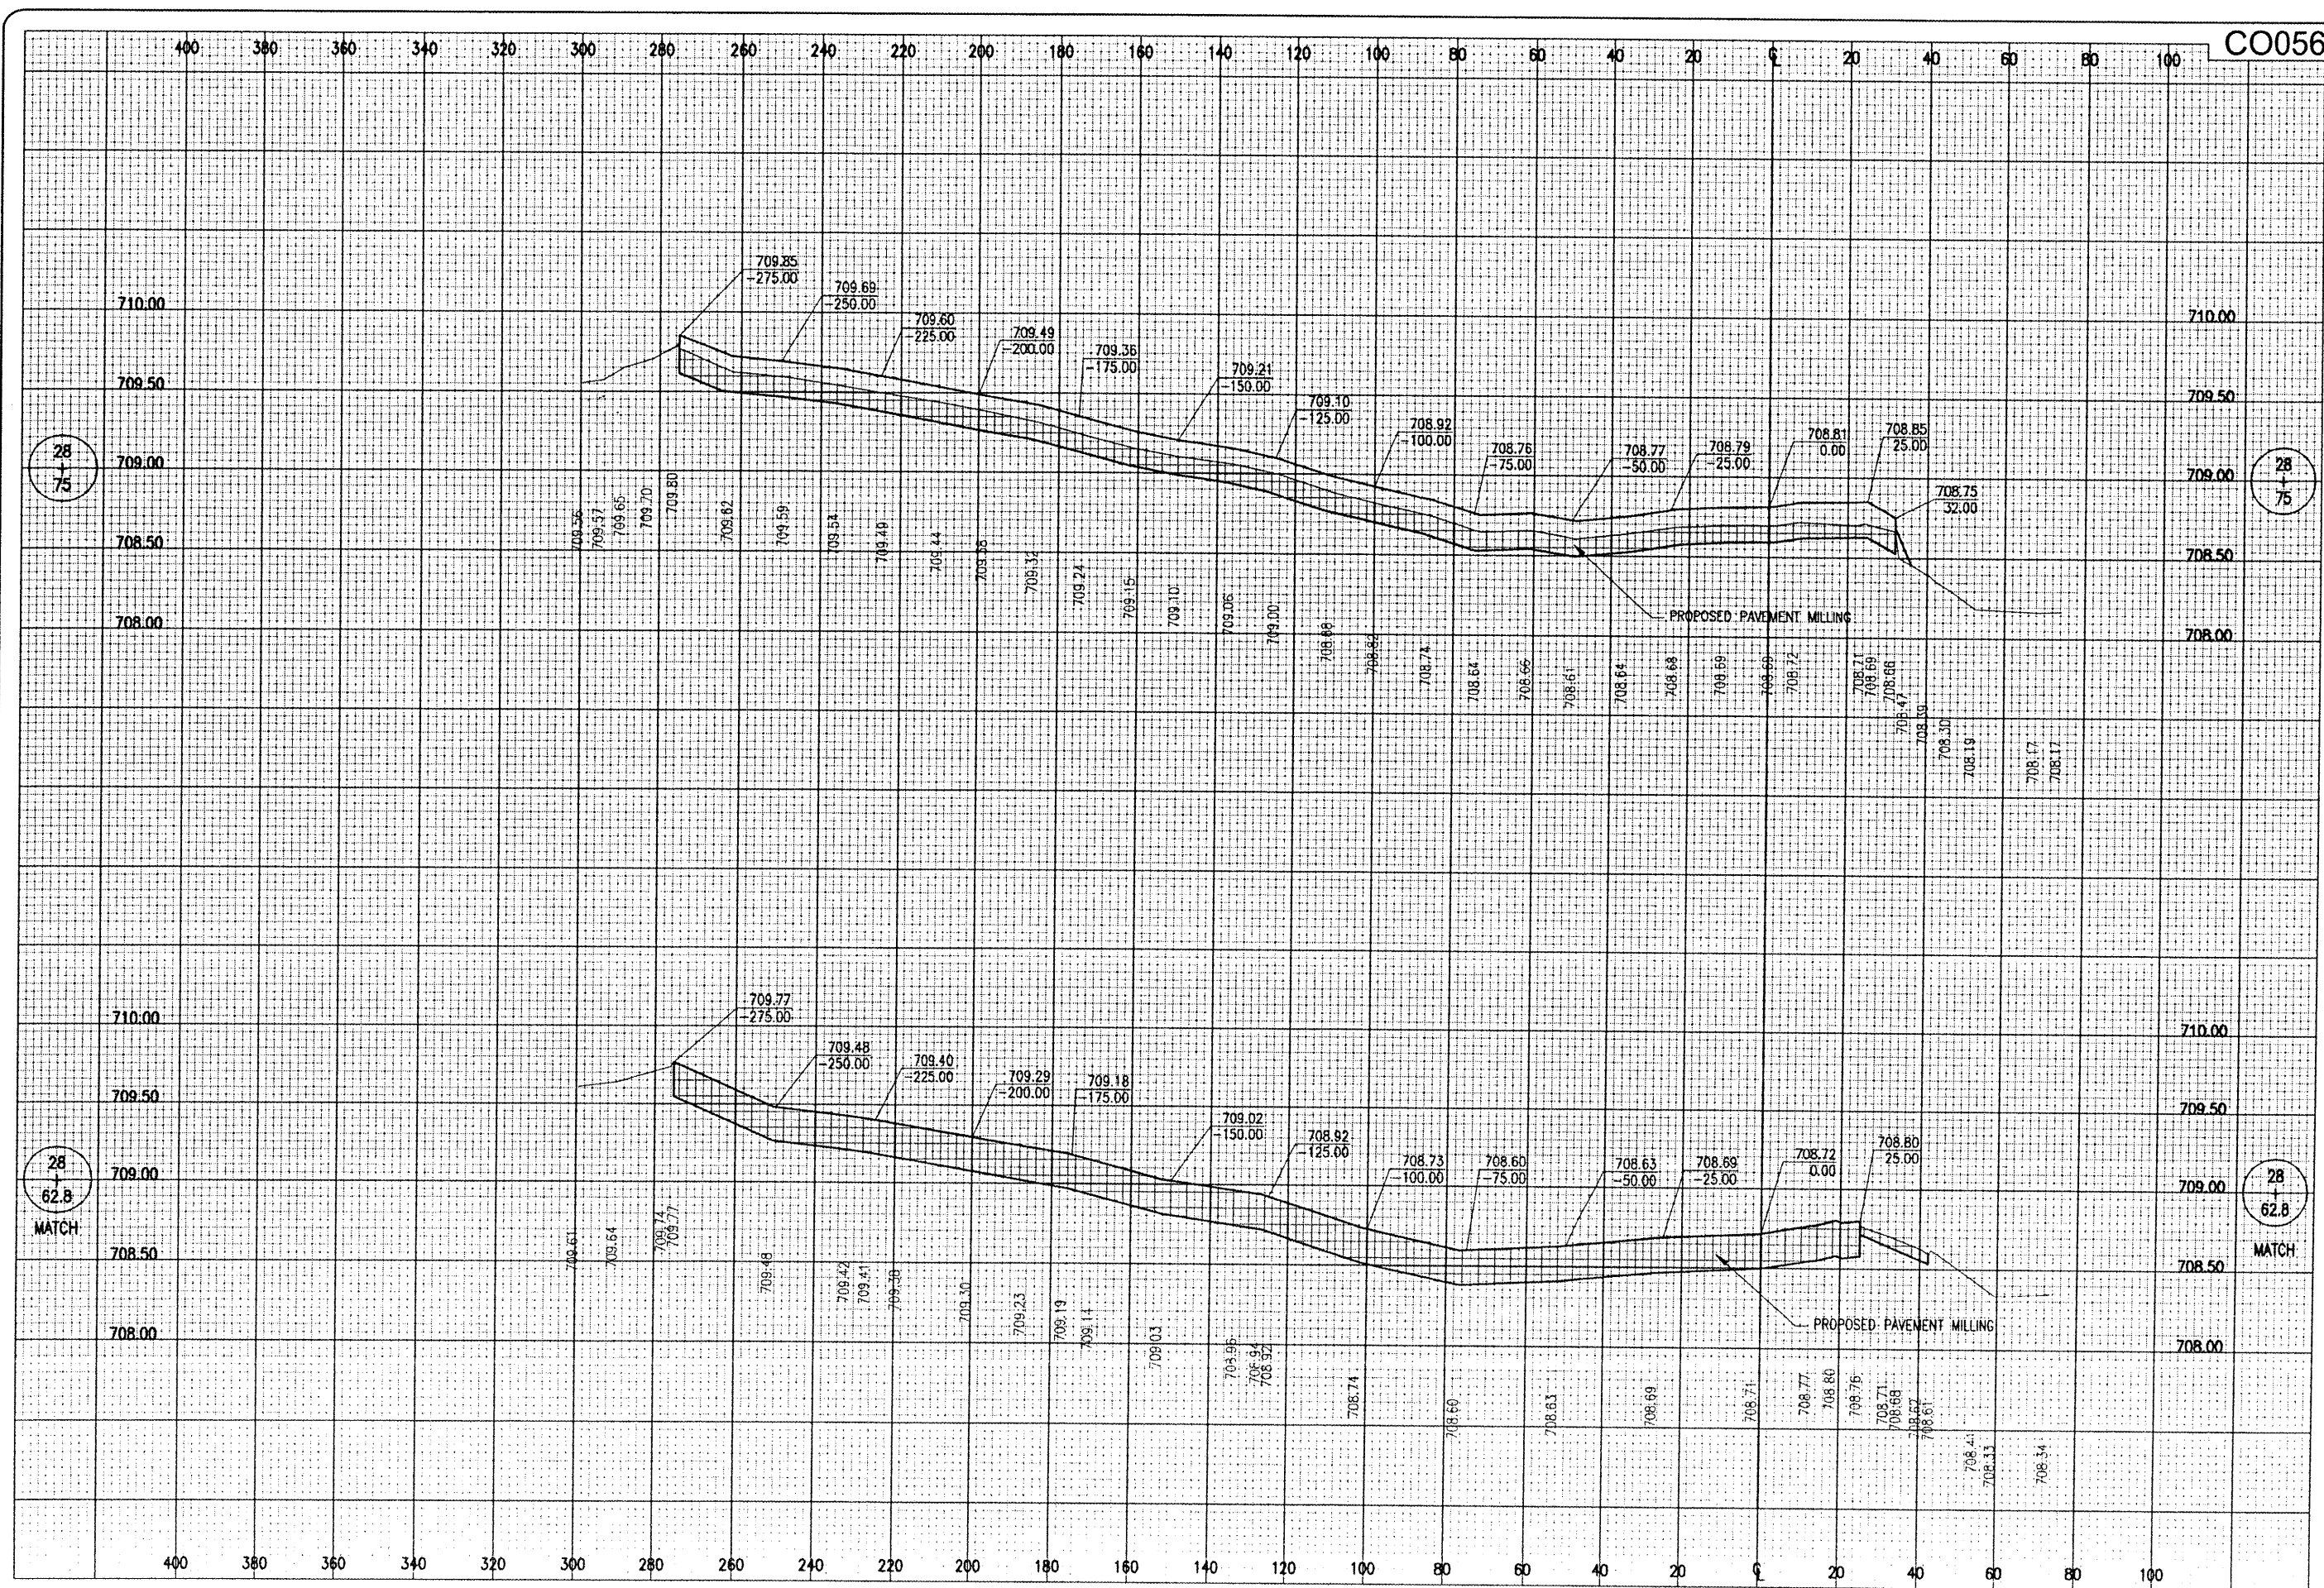

CO056

28  
75

28  
75

28  
62.8  
MATCH

28  
62.8  
MATCH

DATE	REVISION	BY

COLES COUNTY AIRPORT  
 AUTHORITY  
 COLES COUNTY MEMORIAL AIRPORT

IL PROJ.: MTO-3856 A.I.P. PROJ.: 3-17-0066-B23

Hanson Project No. 08A0198D_0800	
Filename: R-301.XS.DWG	Scale: HORIZ. 20' VERT. 0.5'
Date: 3/13/09	
LAYOUT	JEO 3/2/09
DRAWN	KDM 3/10/09
REVIEWED	CAH 3/13/09

**HANSON**  
 Hanson Professional Services Inc.  
 1525 South Sixth Street  
 Springfield, Illinois 62703-2886  
 Offices Nationwide

REHABILITATE  
 CENTER APRON  
 PROPOSED  
 CROSS-SECTIONS  
 STA. 28+62.8 TO STA. 28+75