


APR 31, 2009 4:45 PM HAGL000.32
 \\APRORT\COLES\08A0198\AIRPORT\SHEETS\R-310XS.DWG - Model

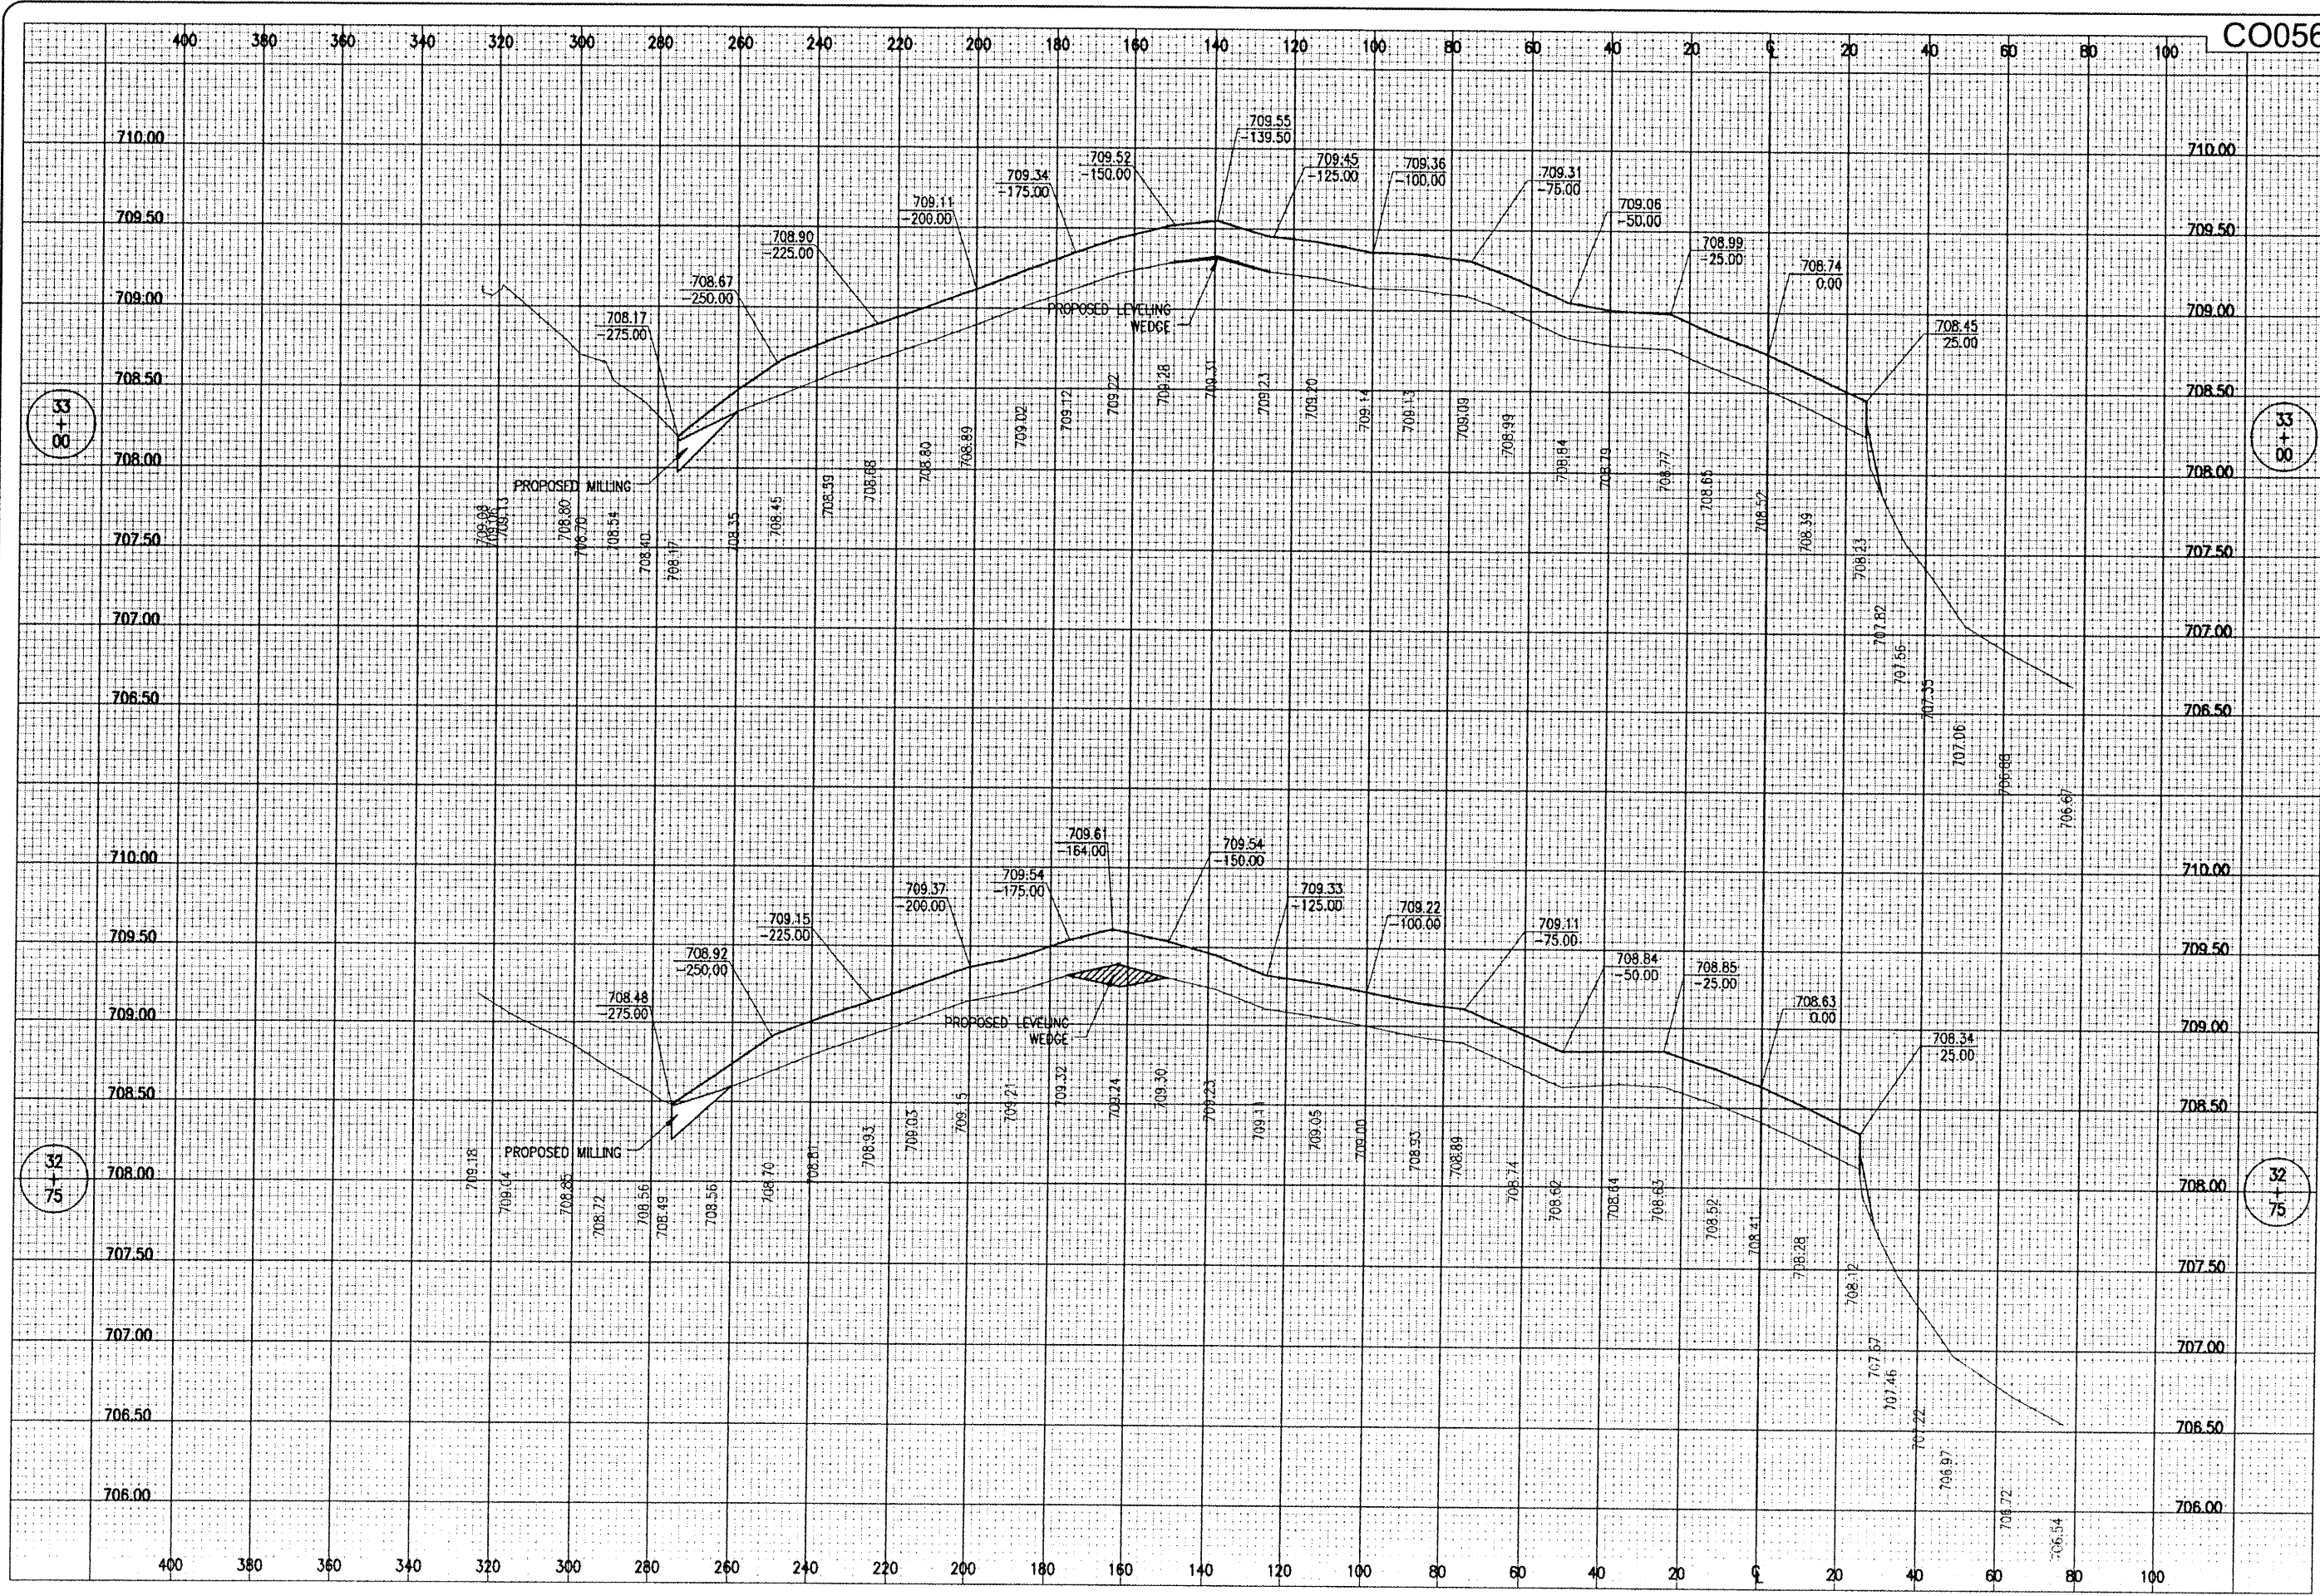

BY		REVISION	
DATE		REVISION	
DATE		REVISION	
COLES COUNTY AIRPORT AUTHORITY COLES COUNTY INTERNATIONAL AIRPORT I.L. PROJ.: MTO-3856 A.I.P. PROJ.: 3-17-0066-B23			
Hansen Project No. 08A0198D_0800 Name: R-310XS.DWG Scale: HORIZ. 20' VERT. 0.5' Date: 3/13/09		LAYOUT JCO 3/2/09 DRAWN KOM 3/10/09 REVIEWED CAH 3/13/09	
Hanson Professional Services Inc. 1525 South Sixth Street Springfield, Illinois 62703-2886 Offices Nationwide			
REHABILITATE CENTER APRON		PROPOSED CROSS-SECTIONS STA. 32+75 TO STA. 33+00	
26			