
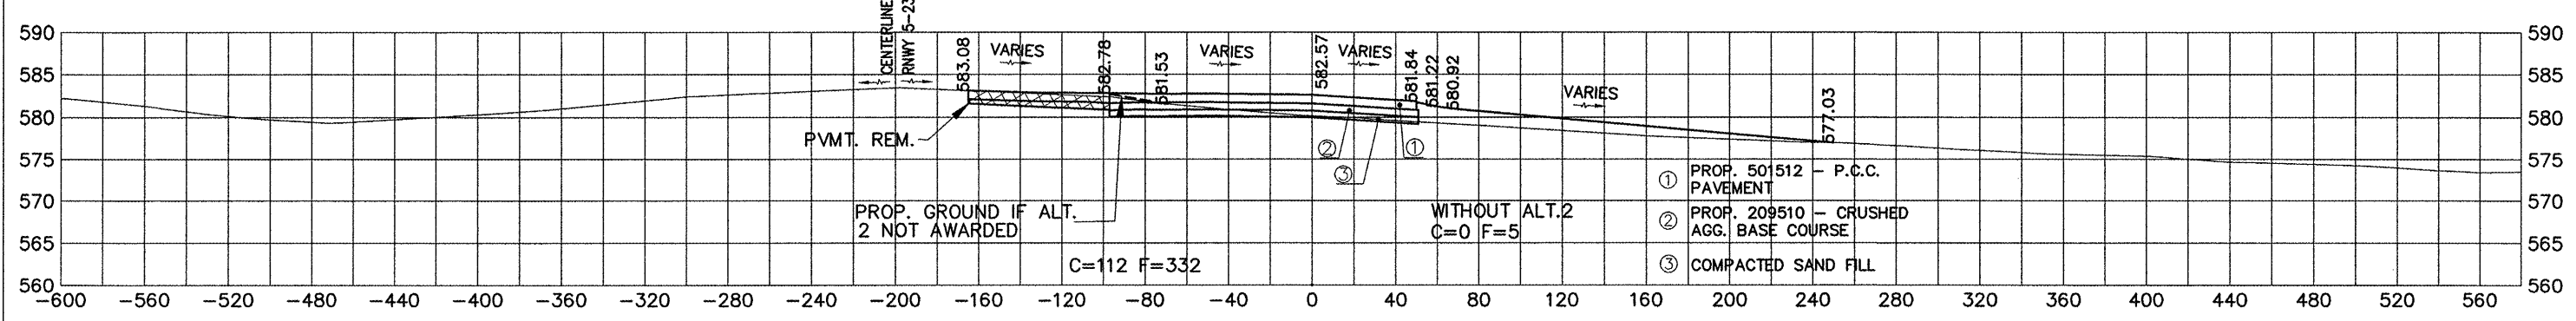
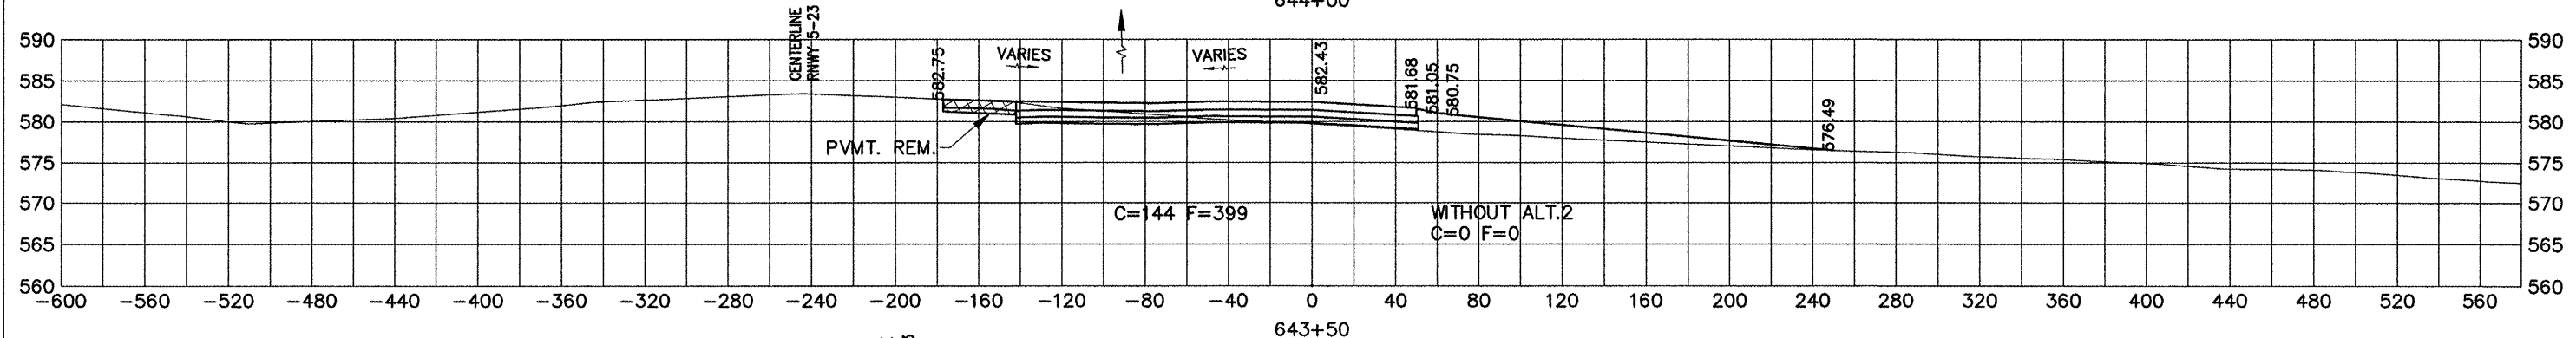
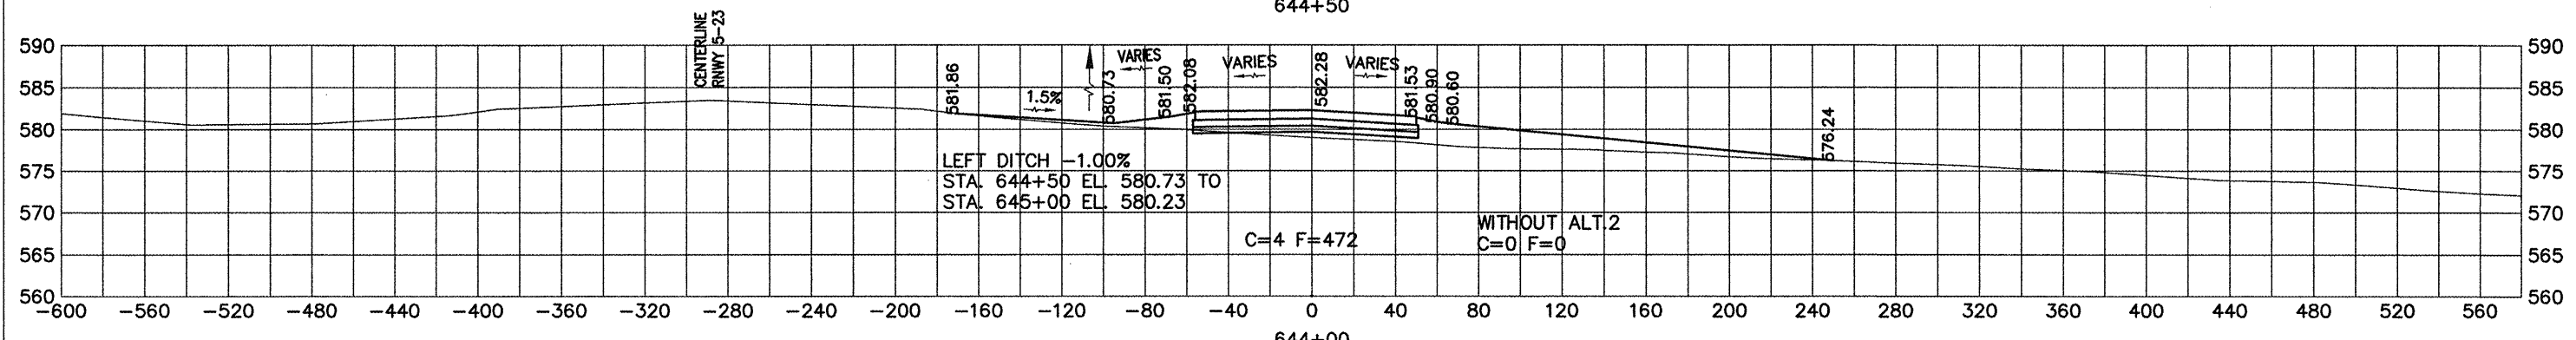
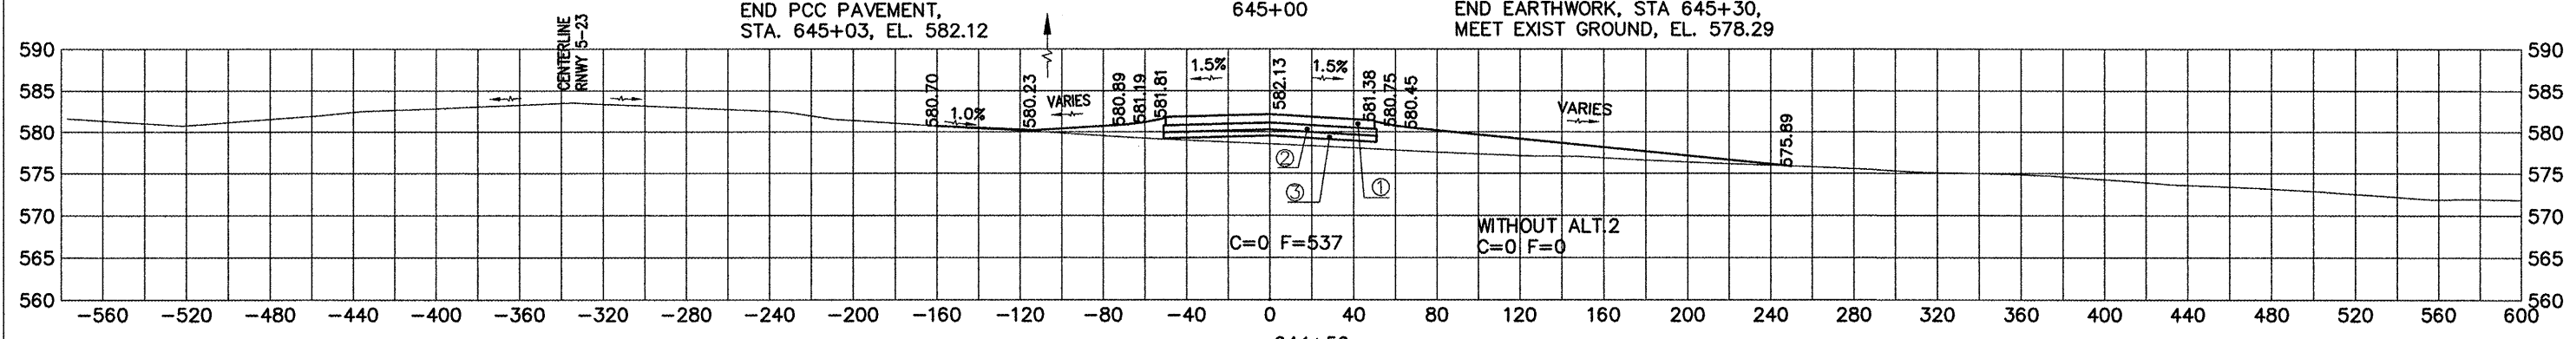


QUAD CITY INTERNATIONAL AIRPORT
TAXIWAY P, PHASE II - MIDDLE PAVING
ILL. MLI-3854, QU008
SHEET 62 OF 82

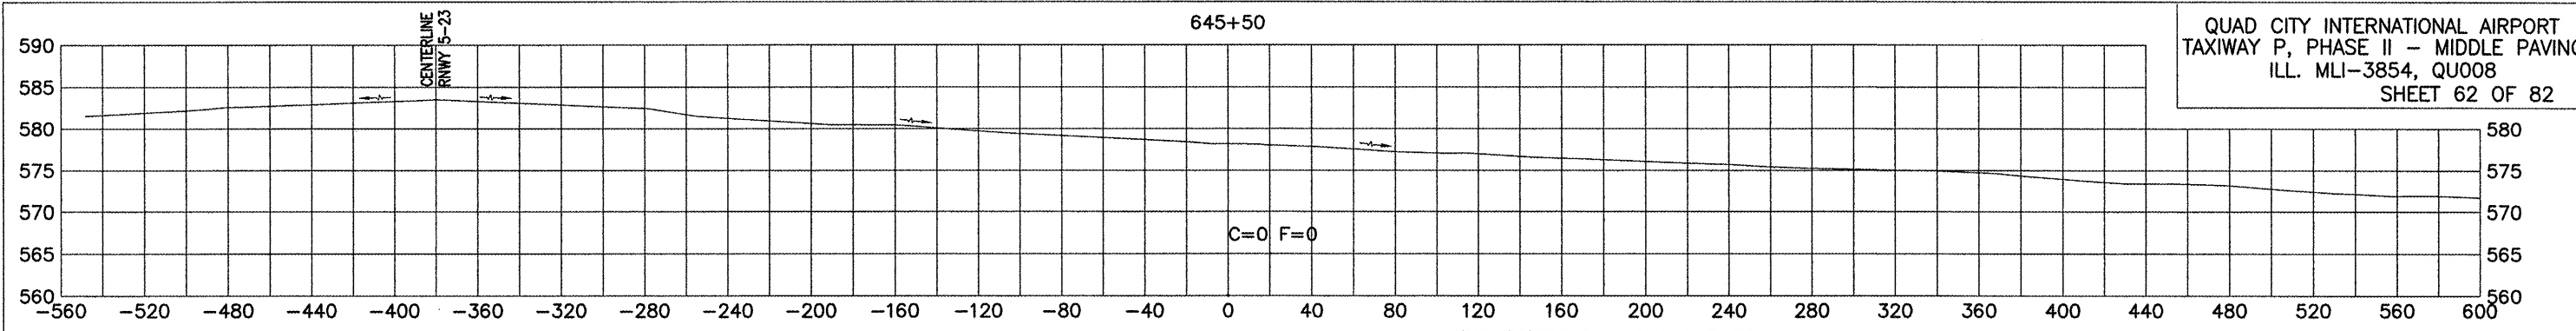

- ① PROP. 501512 - P.C.C. PAVEMENT
- ② PROP. 209510 - CRUSHED AGG. BASE COURSE
- ③ COMPACTED SAND FILL

G:\airport\A08T032 TP MID PVMT\SECTIONS P MID PVMT.dwg, 4/1/2009 8:37:30 AM, jefim