


QUAD CITY INTERNATIONAL AIRPORT  
 TAXIWAY P, PHASE II - MIDDLE PAVING  
 ILL. MLI-3854, QU008  
 SHEET 78 OF 82

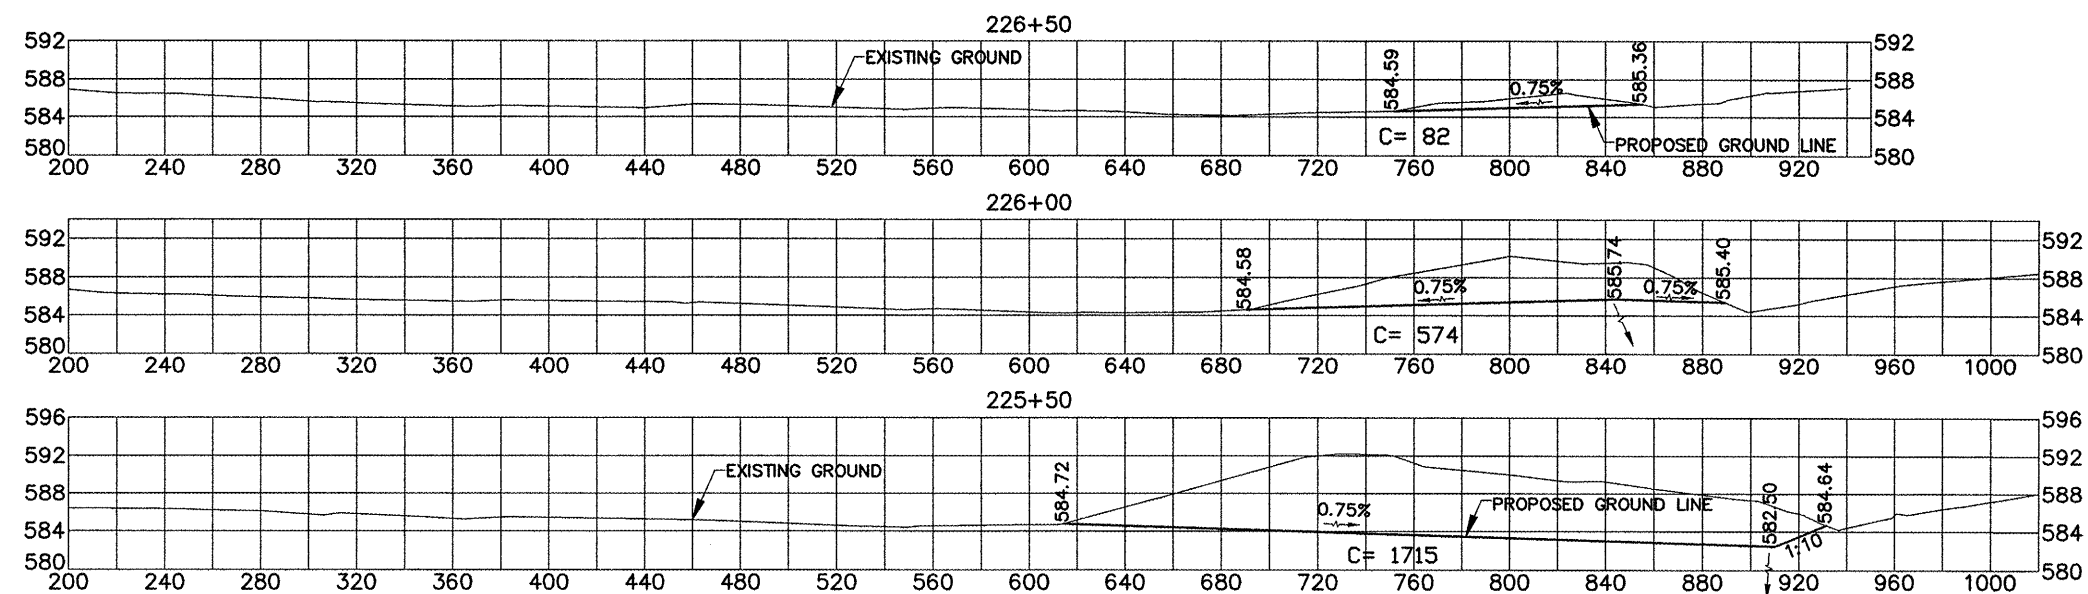

INLET SPECIAL (SINGLE)  
 STA. 225+45.2 909.50' RT.  
 GRATE EL. 582.00  
 FL. EL. 580.10'