


F.A.I. RTE.	SECTION	COUNTY	TOTAL SHEETS	SHEET NO.
74		VERMILION	71	14


(10,92-8 HB-4)BR  
 CONTRACT NO. 70001

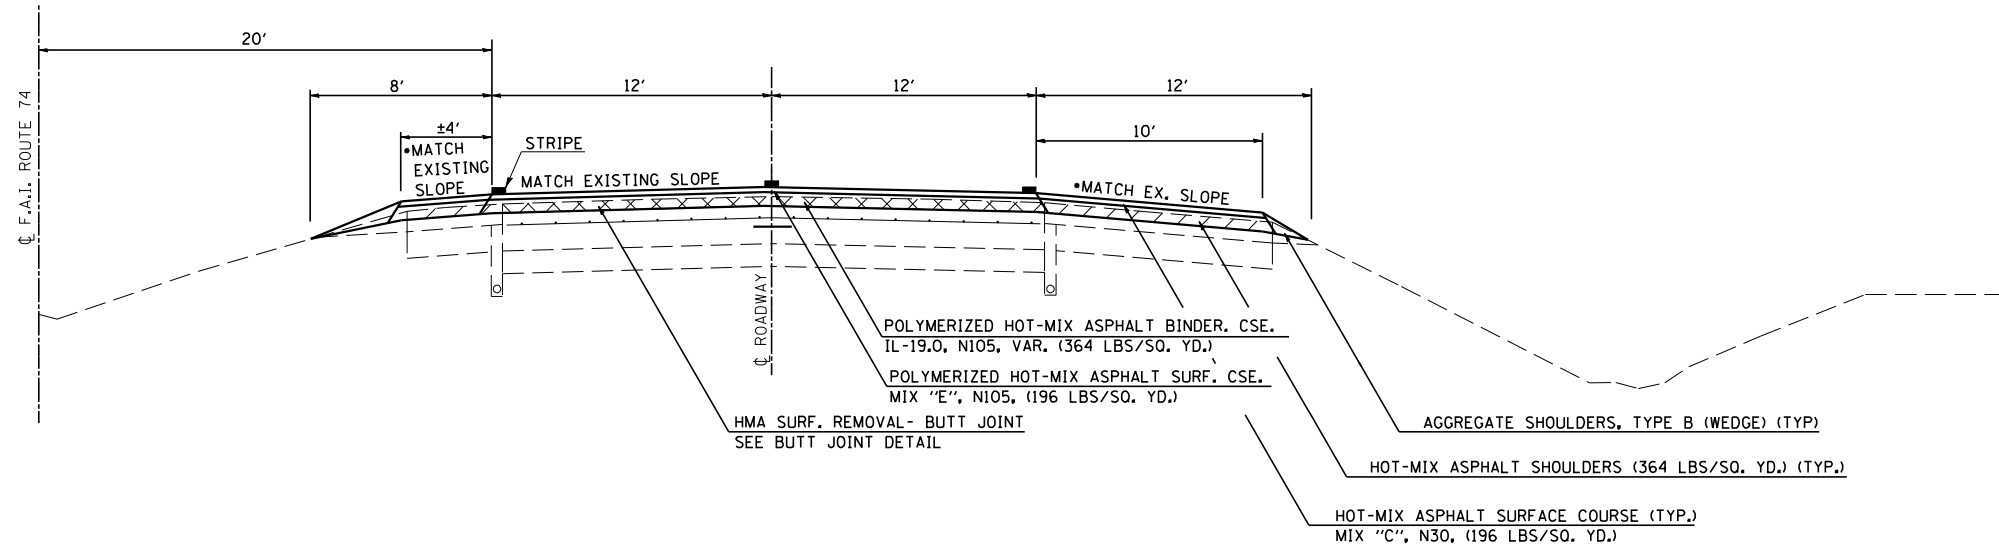

- ALLOWABLE MINIMUM SHOULDER SLOPE = 4.0%
- ALLOWABLE MAXIMUM SHOULDER SLOPE = 6.0%

**PROPOSED TYPICAL CROSS SECTION ③**

F. A. I. - 74  
 STA 1157+10.00 TO STA 1159+10.00 ④ & ④ STA. 1161+10.00 TO STA 1163+10.00 (W.B. & E.B.)

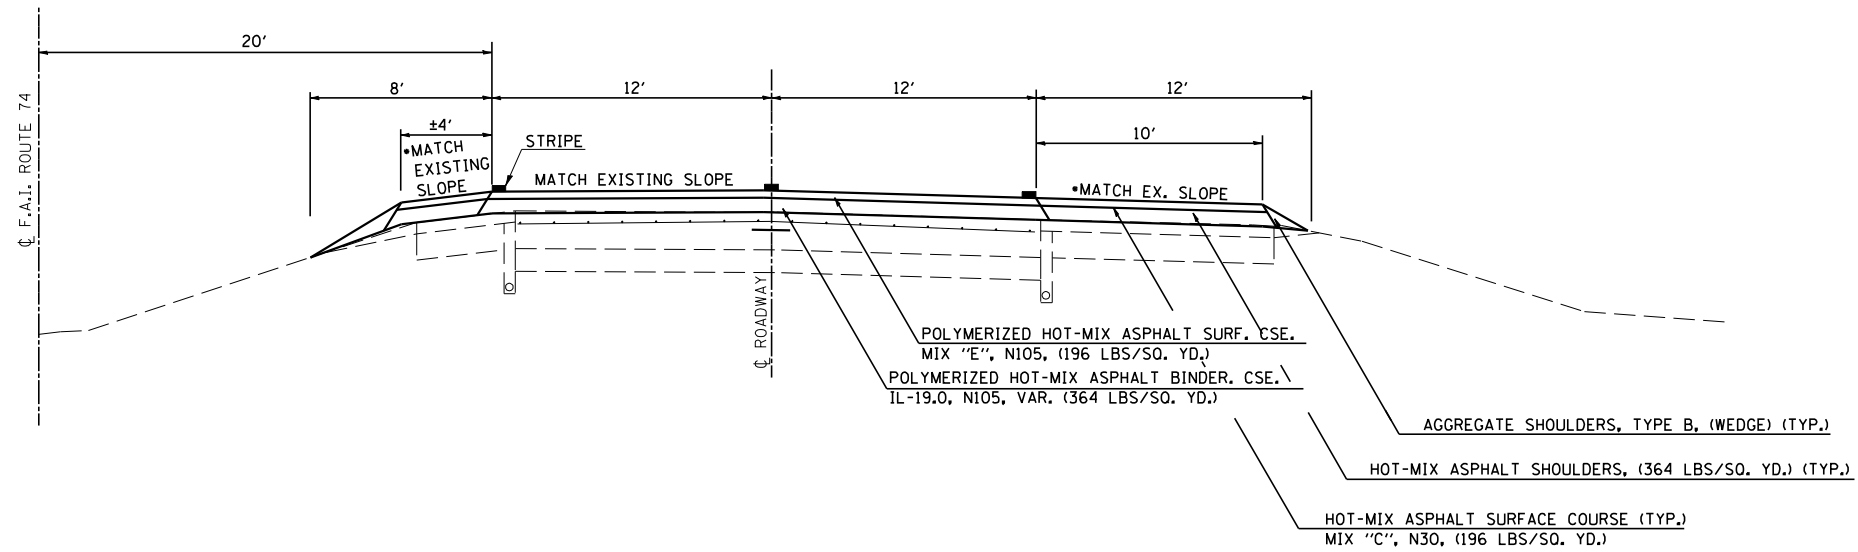

- ALLOWABLE MINIMUM SHOULDER SLOPE = 4.0%
- ALLOWABLE MAXIMUM SHOULDER SLOPE = 6.0%

**PROPOSED TYPICAL CROSS SECTION ④**

F. A. I. - 74  
 ③ STA 1159+10.00 TO STA 1161+10.00 (W.B. & E.B.) ③

REVISIONS	
NAME	DATE

ILLINOIS DEPARTMENT OF TRANSPORTATION  
 TYPICAL SECTIONS  
 F. A. I. - 74  
 VERMILION COUNTY

SCALE: NONE  
 DATE: 06/2003  
 DRAWN BY: IYL  
 CHECKED BY: JH