

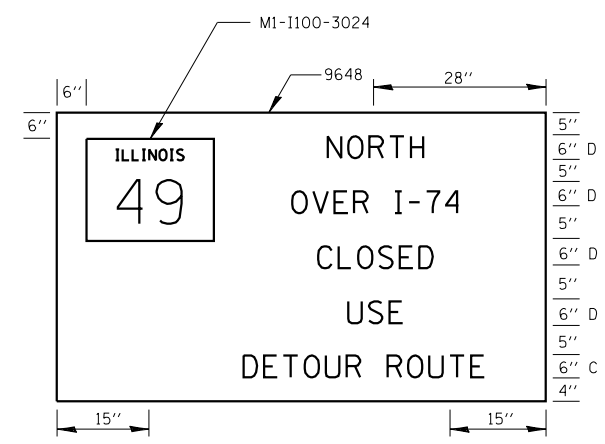


TRAFFIC CONTROL AND PROTECTION (DETOUR 1)  
SHEET 2 OF 4

F.A.I. RTE.	SECTION	COUNTY	TOTAL SHEETS	SHEET NO.
74		VERMILION	71	17
STA.		TO STA.		
FED. ROAD DIST. NO. ILLINOIS FED. AID PROJECT				
•(10,92-8 HB-4)BR				
CONTRACT NO. 70001				
SHEET F				

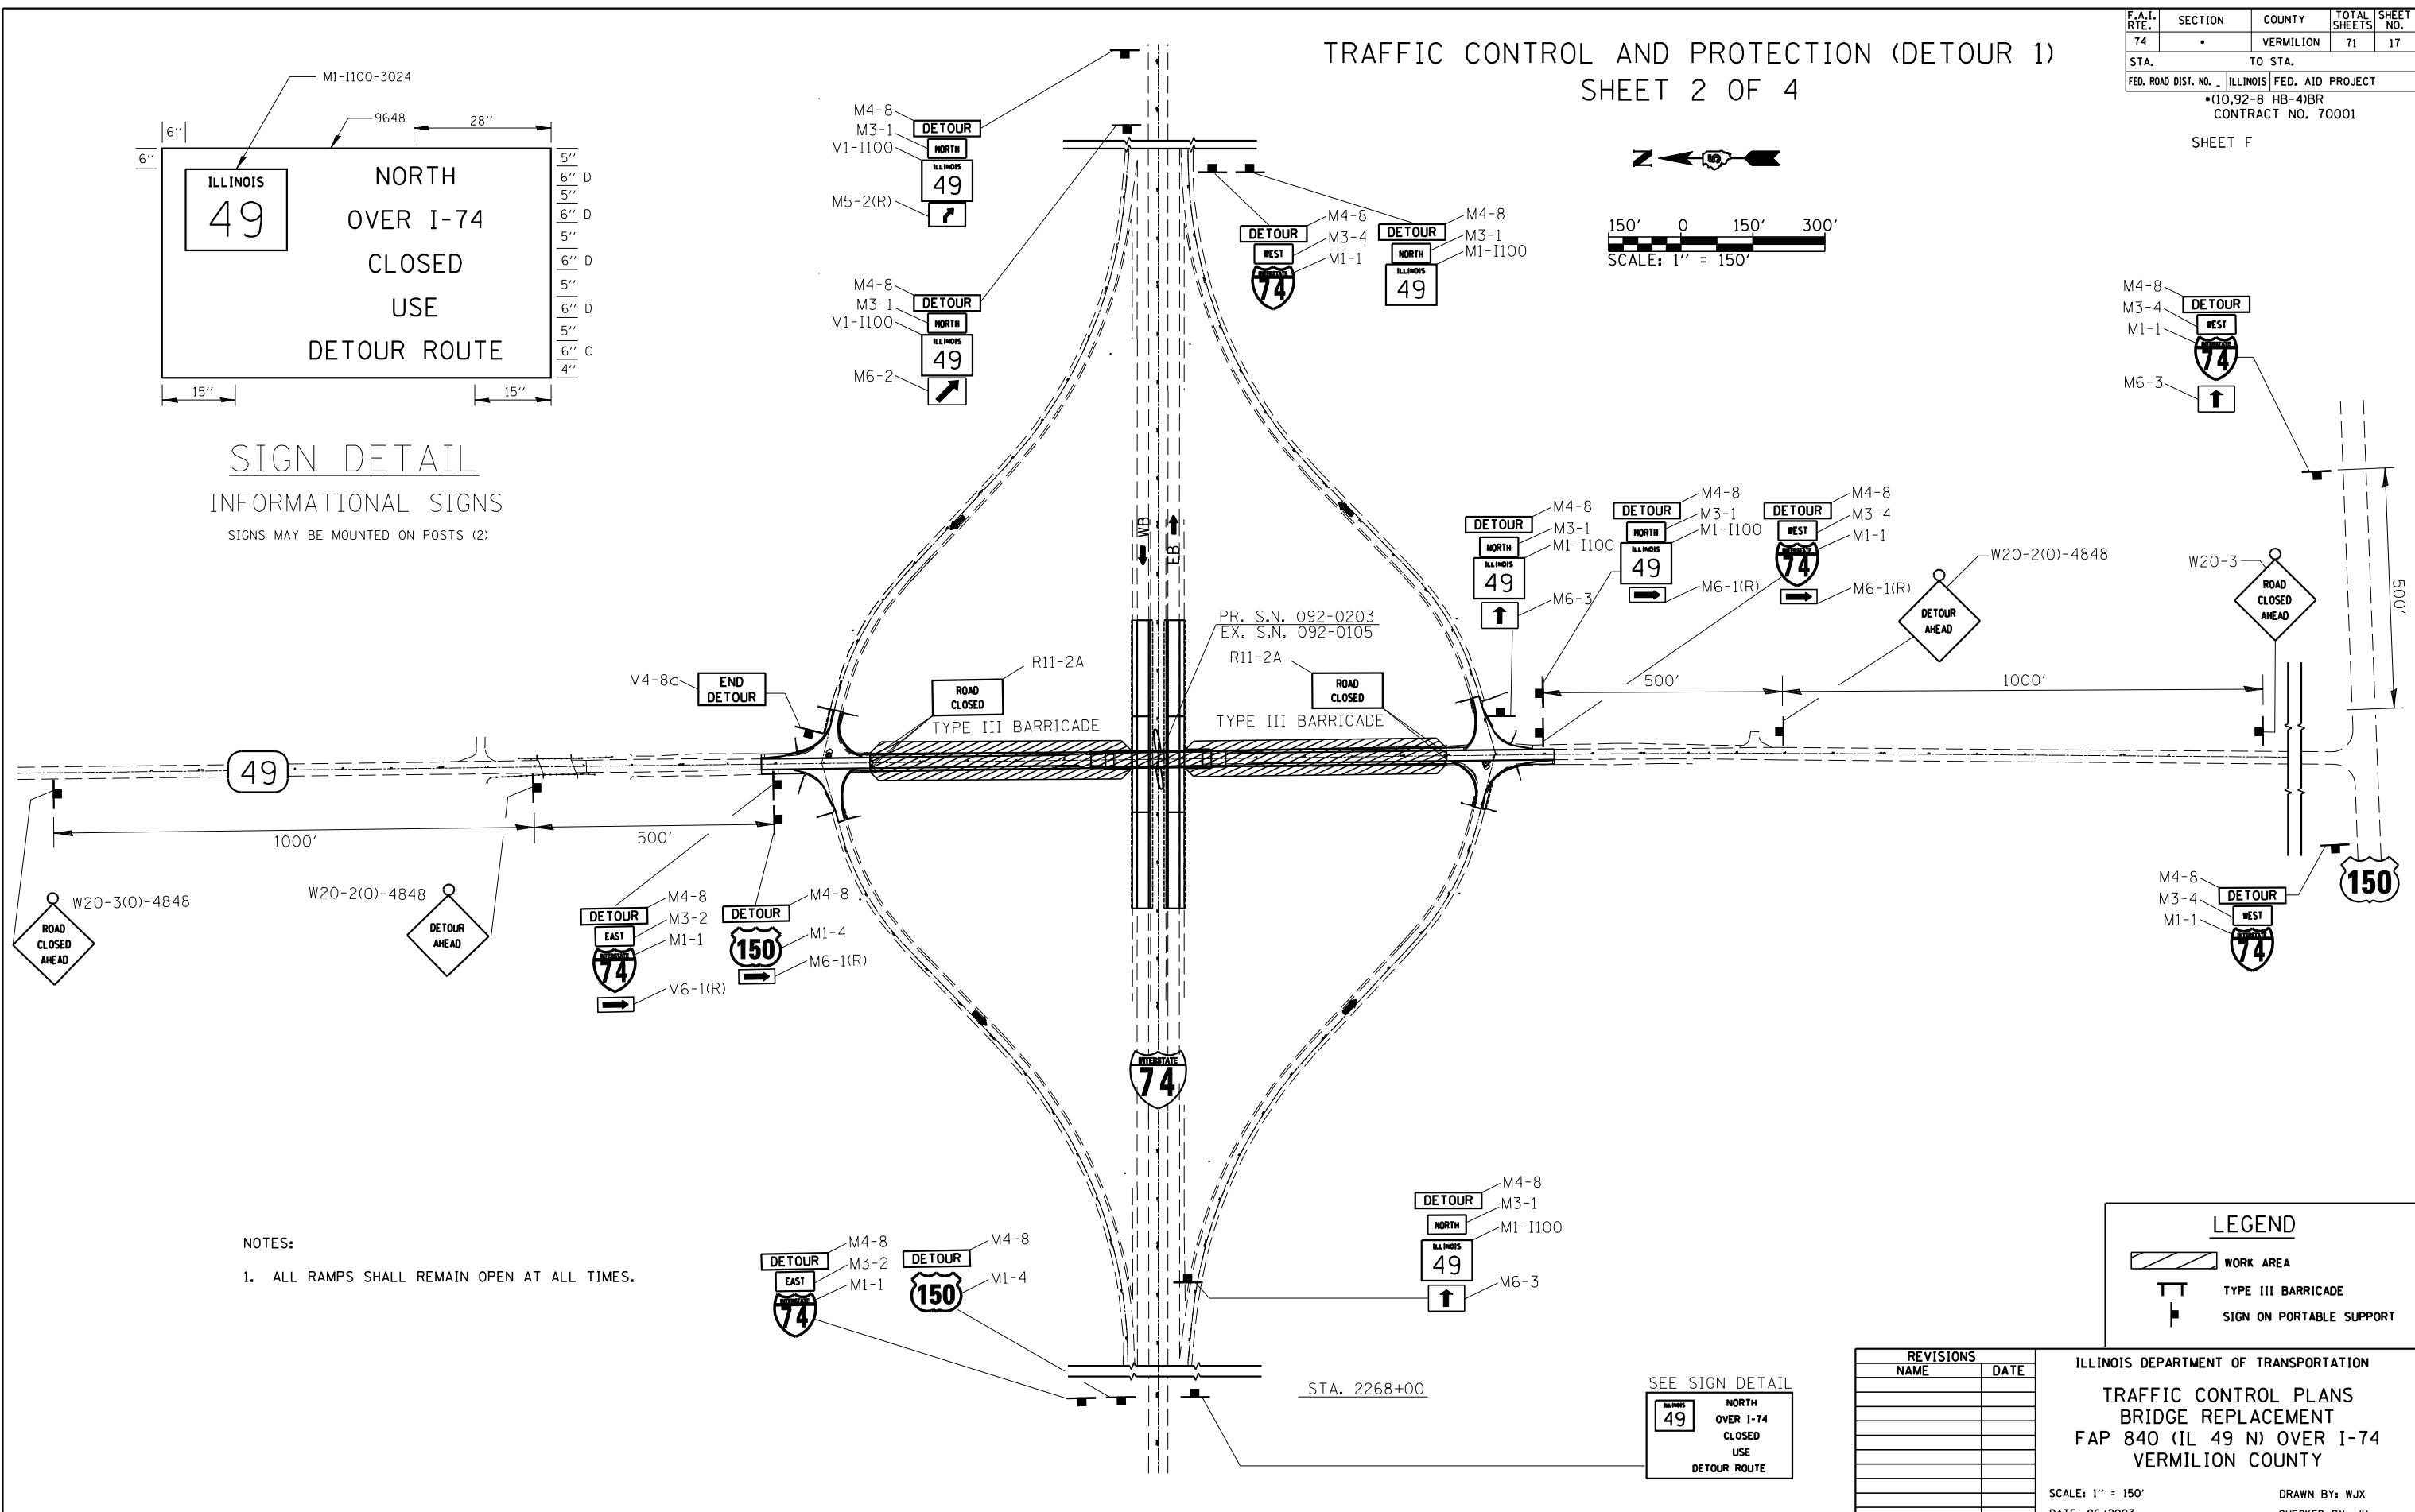

SIGN DETAIL  
INFORMATIONAL SIGNS  
SIGNS MAY BE MOUNTED ON POSTS (2)

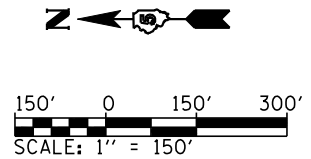

- NOTES:  
1. ALL RAMPS SHALL REMAIN OPEN AT ALL TIMES.

REVISIONS	
NAME	DATE

ILLINOIS DEPARTMENT OF TRANSPORTATION  
TRAFFIC CONTROL PLANS  
BRIDGE REPLACEMENT  
FAP 840 (IL 49 N) OVER I-74  
VERMILION COUNTY  
SCALE: 1" = 150'  
DATE: 06/2003  
DRAWN BY: WJX  
CHECKED BY: JH