

COORDINATES SHOWN HEREON ARE BASED ON SURVEY CONTROL DATA AS PROVIDED BY THE ILLINOIS DEPARTMENT OF TRANSPORTATION.


COORDINATE TABLE			
STATION	OFFSET	NORTH	EAST
5029+73.78	262.59' LT	691,730.9055	2,293,405.4282
5030+99.77	275.83' LT	691,661.0886	2,293,511.1409

FOR CENTERLINE COORDINATES, SEE SHEETS 26-30

PART OF THE CAHOKIA COMMONFIELDS, T. 1 N., R. 10 W., OF THE 3RD PM, ST. CLAIR COUNTY, ILLINOIS

BEARINGS SHOWN HEREON ARE BASED ON SURVEY CONTROL DATA AS PROVIDED BY THE ILLINOIS DEPARTMENT OF TRANSPORTATION.

FILE NO.	SECTION	COUNTY	TOTAL SHEETS	SHEET NO.
592	121-1R, 121HVB	ST. CLAIR	239	94
STA. 5029+73.78		TO STA. 5031+28.76		
FED. ROAD DIST. NO.		ILLINOIS		FED. AID PROJECT

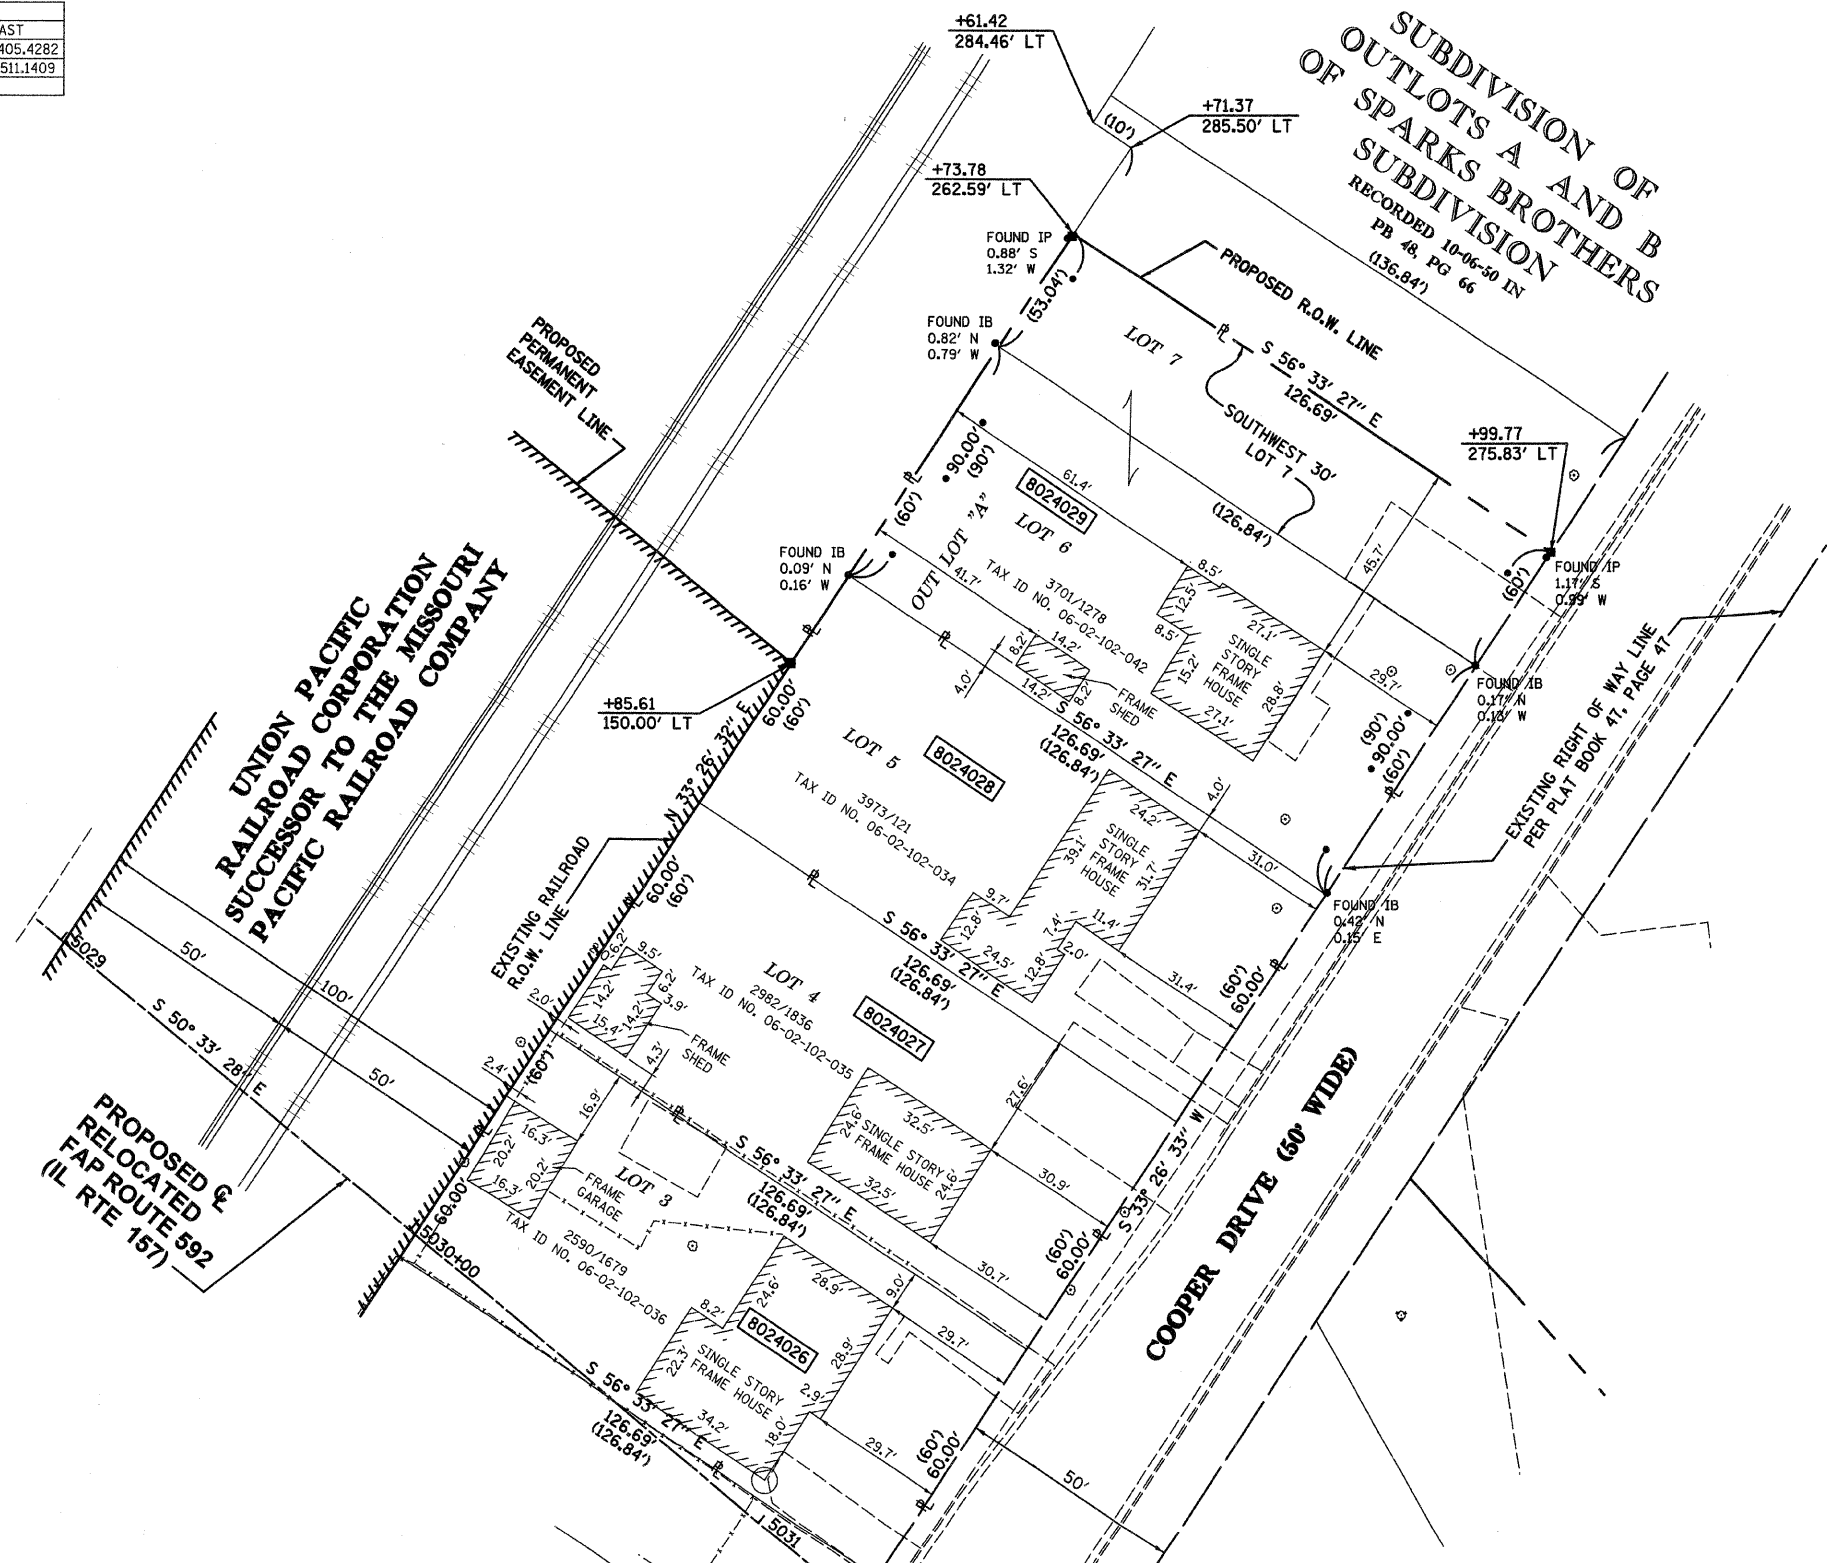

LEGEND

- SECTION CORNER
- QUARTER SECTION CORNER
- EXISTING CENTERLINE
- EXISTING RIGHT OF WAY LINE
- EXISTING EASEMENT LINE
- PROPOSED CENTERLINE
- PROPOSED RIGHT OF WAY LINE
- PROPOSED TEMPORARY EASEMENT LINE
- PROPOSED PERMANENT EASEMENT LINE
- SECTION LINE
- QUARTER SECTION LINE
- QUARTER QUARTER SECTION LINE
- PROPERTY (DEED) LINE
- APL
- APPARENT PROPERTY LINE
- MEASURED DIMENSION
- COMPUTED DIMENSION (123.45)
- RECORDED DIMENSION (123.45)
- PROPOSED TEMPORARY EASEMENT LINE
- FOUND IRON PIPE OR IRON ROD
- SET 1/8 INCH IRON ROD
- PERMANENT SURVEY MONUMENT, I.D.O.T. STD. 2135
- TO BE SET BY OTHERS
- CUT CROSS FOUND OR SET
- SAME OWNERSHIP

- STAKING OF PROPOSED RIGHT OF WAY. SET 5/8 INCH METAL ROD WITH DIVISION OF HIGHWAY SURVEY MARKER TO MONUMENT THE POSITION SHOWN, IDENTIFIED BY INSCRIPTION DATA AND SURVEYORS REGISTRATION NUMBER.
- M STAKING OF PROPOSED RIGHT OF WAY IN CULTIVATED AREAS. SET 3/8 INCH METAL ROD WITH DIVISION OF HIGHWAY SURVEY MARKER 20 INCHES BELOW GROUND SURFACE TO MONUMENT THE POSITION SHOWN, IDENTIFIED BY INSCRIPTION DATA AND SURVEYORS REGISTRATION NUMBER.

STATE OF ILLINOIS)
) SS
COUNTY OF ST. CLAIR)

THIS IS TO CERTIFY THAT I, STEVEN M. KEIL AN ILLINOIS PROFESSIONAL LAND SURVEYOR, HAS SURVEYED THE PLAT OF HIGHWAYS SHOWN HEREON IN CAHOKIA COMMONFIELDS, TOWNSHIP 1 NORTH, RANGE 10 WEST, OF THE THIRD PRINCIPAL MERIDIAN, ST. CLAIR COUNTY, THAT THE SURVEY IS TRUE AND COMPLETE AS SHOWN TO THE BEST OF MY KNOWLEDGE AND BELIEF, THAT THE PLAT CORRECTLY REPRESENTS SAID SURVEY, THAT ALL MONUMENTS FOUND AND ESTABLISHED ARE OF PERMANENT QUALITY AND OCCUPY THE POSITIONS SHOWN THEREON AND THAT THE MONUMENTS ARE SUFFICIENT TO ENABLE THE SURVEY TO BE RETRACED. MADE FOR THE DEPARTMENT OF TRANSPORTATION, STATE OF ILLINOIS.

DATED _____
STEVEN M. KEIL, PLS #035-003119
LICENSE EXPIRES 11/30/08



PARCEL NO.	OWNER	TOTAL HOLDING	R.O.W. REQUIRED	PREVIOUSLY DEDICATED	REMAINDER	EASEMENTS		EASEMENT PURPOSE	PERMANENT TAX NUMBER	PROPERTY ACQUIRED BY
						TEMP	PERM			
8024026	RICHARD D. LEE AND BETTY J. LEE, HUSBAND AND WIFE, AS JOINT TENANTS TITLE REPORT NO. SC-2203	7,601 S.F. 0.1745 AC.	7,601 S.F. 0.1745 AC.	N/A	0 S.F. 0 AC.	N/A	N/A	N/A	06-02-102-036	
8024027	JOE C. UTLEY TITLE REPORT NO. SC-2202	7,601 S.F. 0.1745 AC.	7,601 S.F. 0.1745 AC.	N/A	0 S.F. 0 AC.	N/A	N/A	N/A	06-02-102-035	
8024028	RAVEN SECURITIES, INC. TITLE REPORT NO. SC-3410.0	7,601 S.F. 0.1745 AC.	7,601 S.F. 0.1745 AC.	N/A	0 S.F. 0 AC.	N/A	N/A	N/A	06-02-102-034	
8024029	RIPLEY A. POIROT, A WIDOWER, LINDA S. POIROT, A SINGLE PERSON, SALLIE A. BARBEAU, A MARRIED PERSON, & JUDITH K. FORD, A SINGLE PERSON, AS JOINT TENANTS TITLE REPORT NO. SC-3409.0	11,402 S.F. 0.2618 AC.	11,402 S.F. 0.2618 AC.	N/A	0 S.F. 0 AC.	N/A	N/A	N/A	06-02-102-042	

Eastport Business Center 1
100 Lanter Court, Suite 1
Collinsville, Illinois 62234

OATES ASSOCIATES

ILLINOIS DEPARTMENT OF TRANSPORTATION
PLAT OF HIGHWAYS
FAP ROUTE 592 (IL 157)
SECTION 121-1R, 121HVB
ST. CLAIR COUNTY
JOB NO. R-98-024-00
STATION 5029+73.78 TO STATION 5031+28.76

SCALE: 1" = 20'

SHEET 9 OF 30

ILLINOIS DEPARTMENT OF TRANSPORTATION
DIVISION OF HIGHWAYS/DISTRICT 8
1102 EASTPORT PLAZA DRIVE
COLLINSVILLE, ILLINOIS 62234-6198

DATE: 08/21/08
DRAWN BY: M. J. KEIL
CHECKED BY: M. J. KEIL
PLOT SCALE: 1" = 20'
USER NAME: MJK