


F.A.P. RTE.	SECTION	COUNTY	TOTAL SHEETS	SHEET NO.
592	121-IR, 121HV8	ST. CLAIR	239	199
STA. 5046+50.00		TO STA. 5047+83.03		
FED. ROAD DIST. NO.		ILLINOIS	FED. AID PROJECT	

DATE	BY

DATE	BY

PLOT DATE = 03/21/2007  
 FILE NAME = H:\V\21015\Microstat\Design\Drawings\15015\15015\_199.dwg  
 PLOT SCALE = 28.0000' / 1" REF#  
 REFERENCE = #REF#

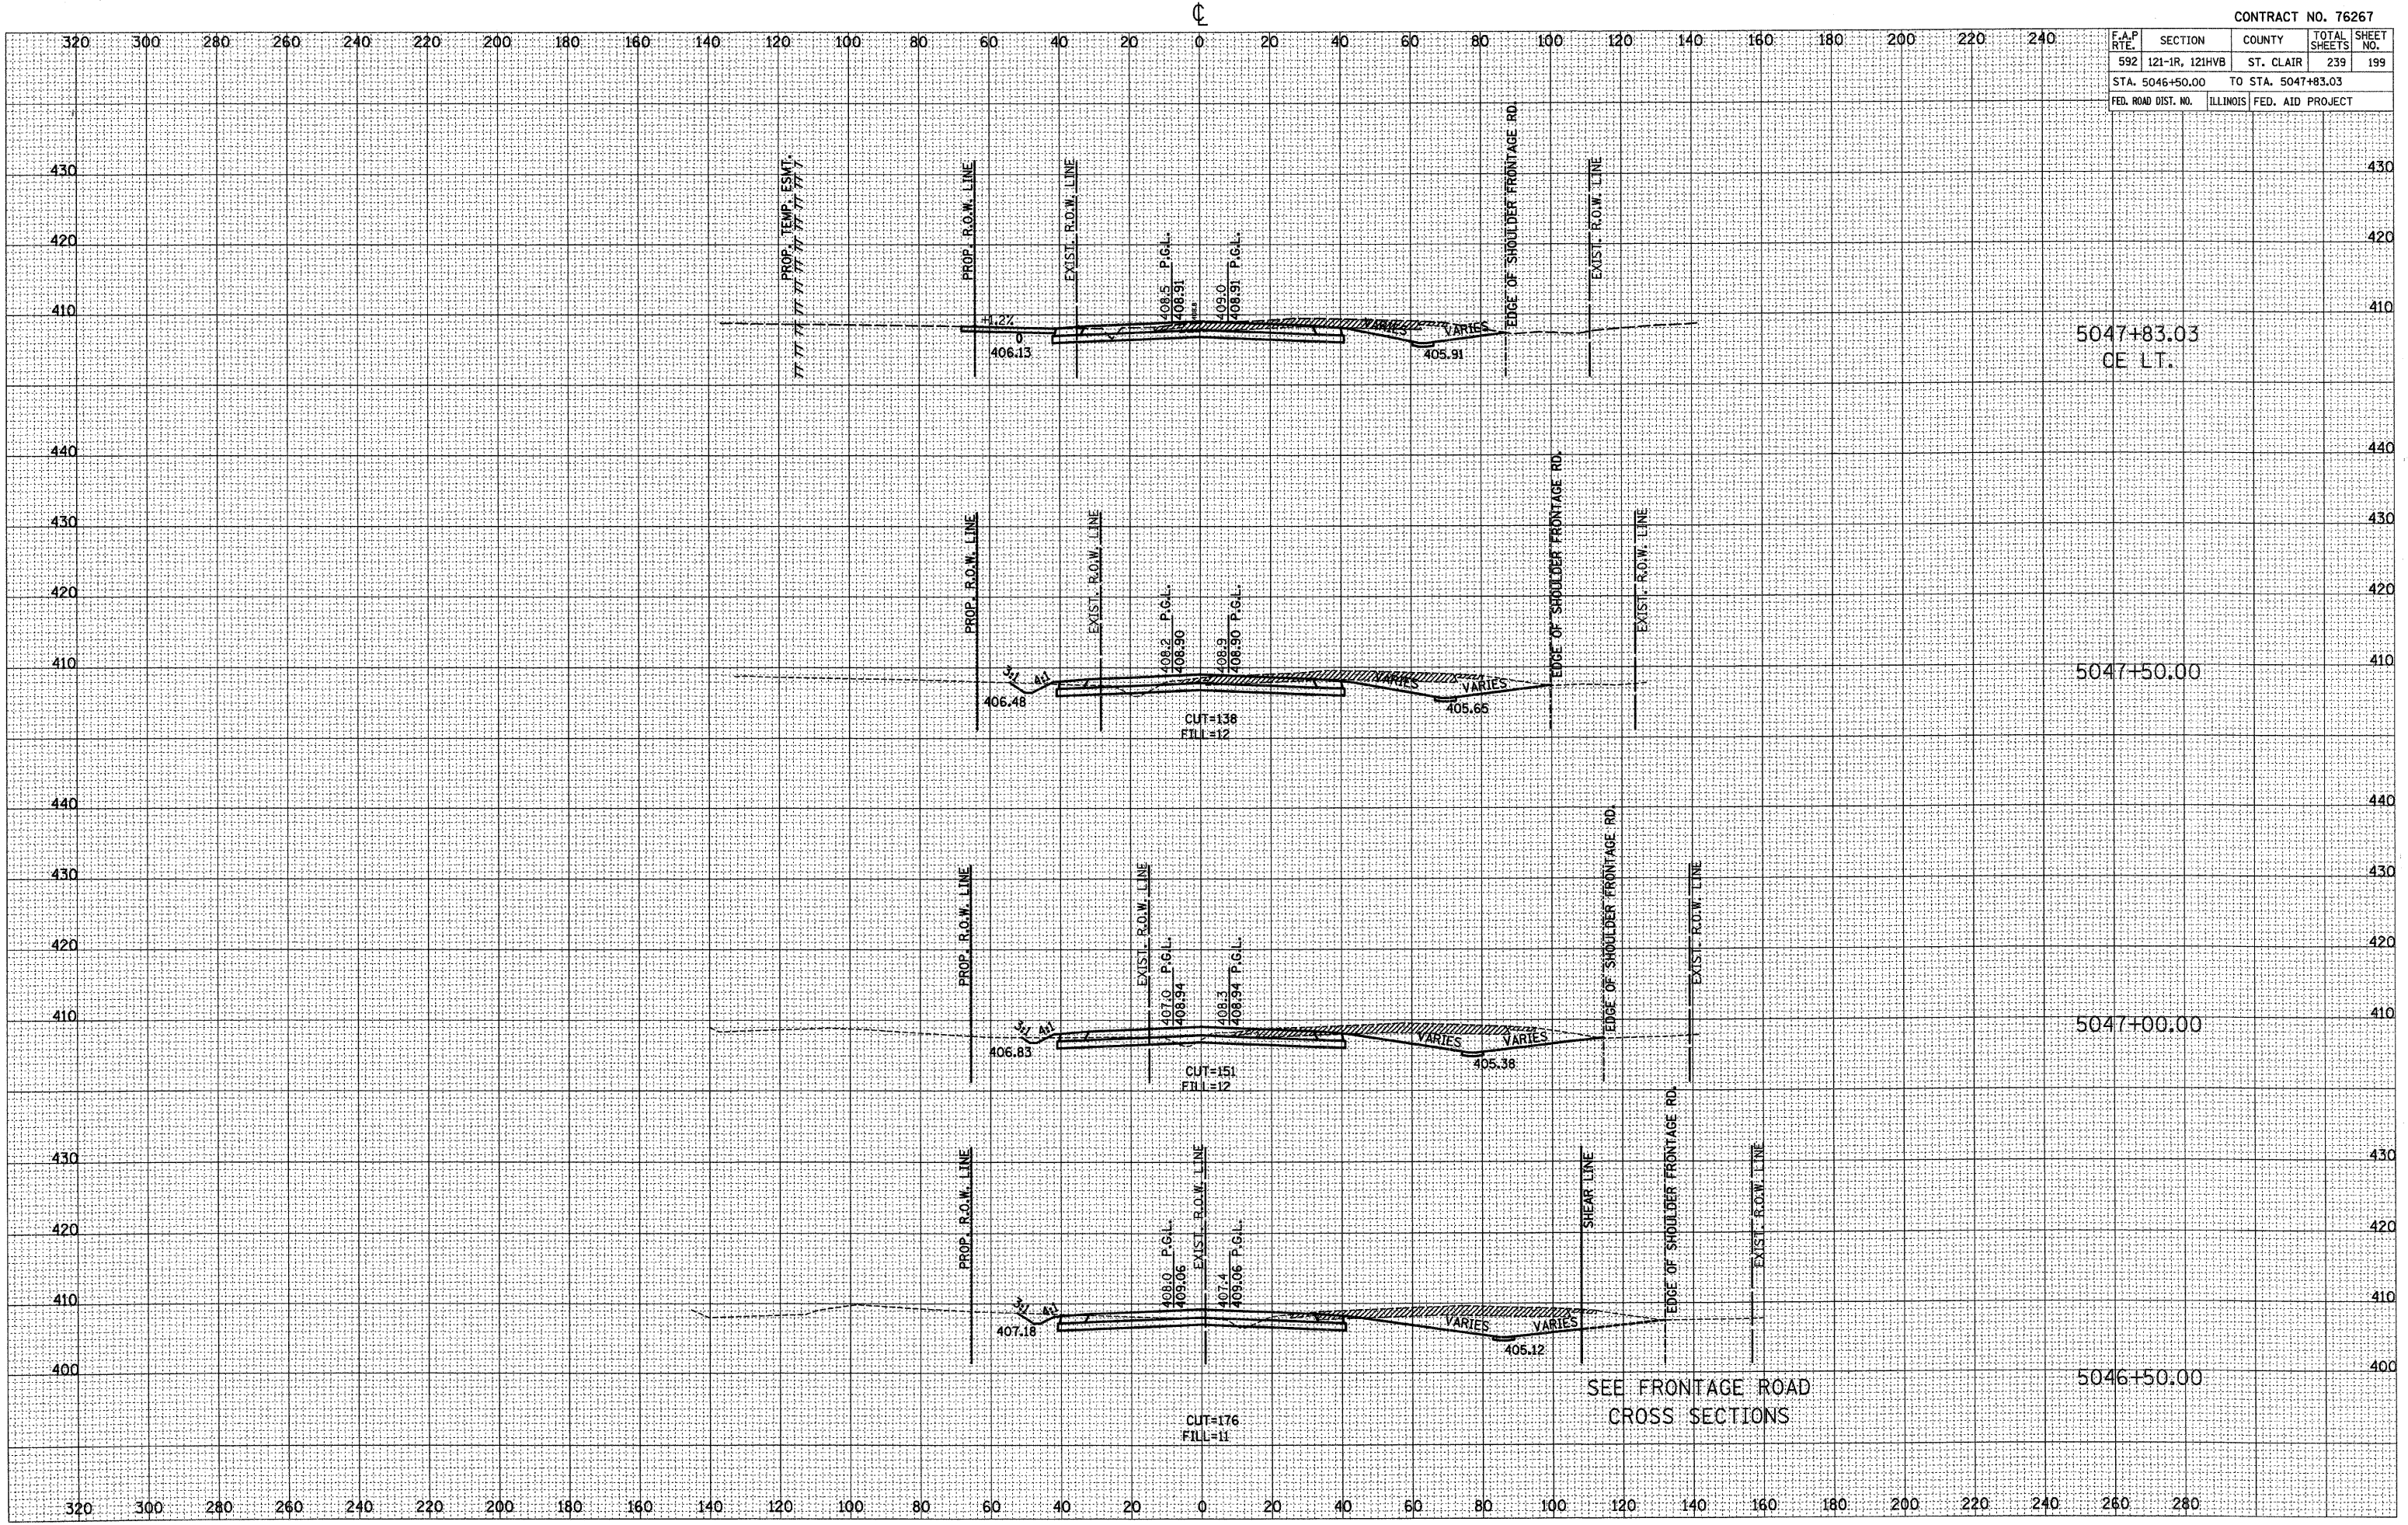

SEE FRONTAGE ROAD CROSS SECTIONS