


F.A.P. RTE.	SECTION	COUNTY	TOTAL SHEETS	SHEET NO.
592	121-1R, 121HV8	ST. CLAIR	239	216
STA. 402+25.00		TO STA. 402+67.67		
FED. ROAD DIST. NO.	ILLINOIS FED. AID PROJECT			

FINAL SURVEY NO.	DATE
SURVEYED PLOTTED	
TEMPLATE	
AREAS CHECKED	

ORIGINAL SURVEY NO.	DATE
SURVEYED PLOTTED	
TEMPLATE	
AREAS CHECKED	

PLOT DATE = 8/2/2007  
 FILE NAME = H:\P\21615\H\02-stas\Design\ssah\021615.dwg  
 PLOT SCALE = 1/8" = 100'  
 REFERENCE = #REF\*

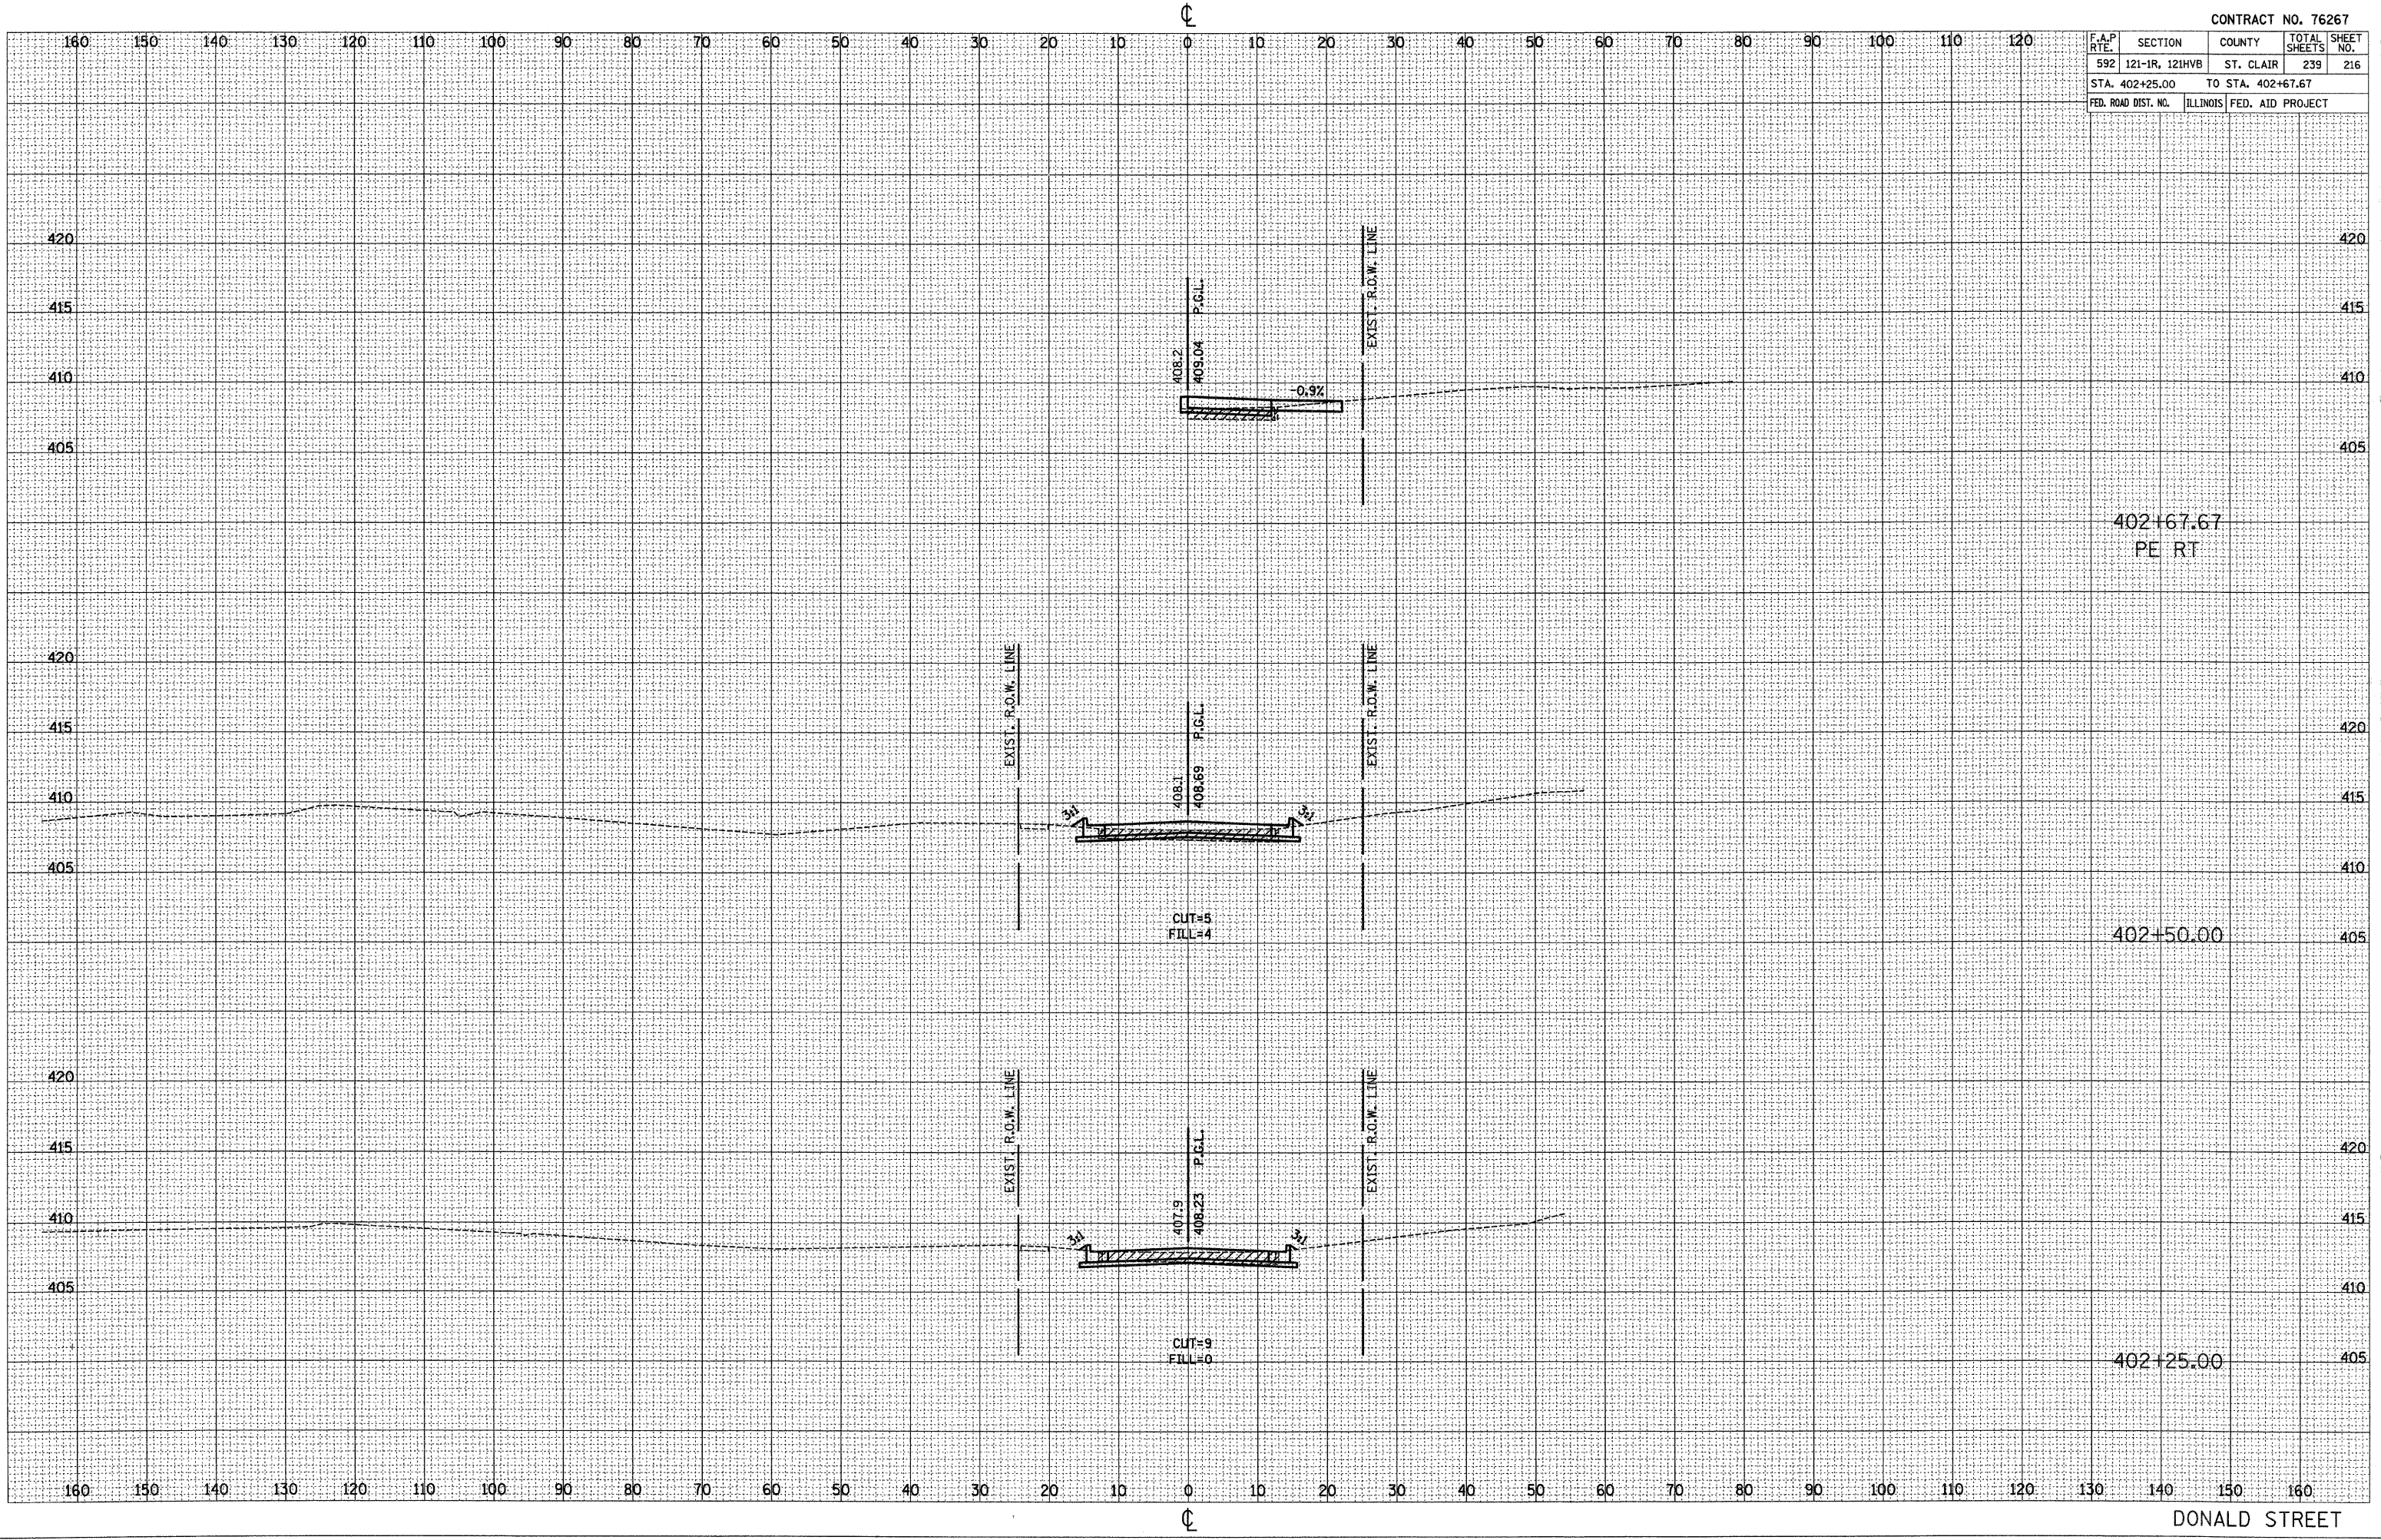

402+67.67  
PE RT

402+50.00

402+25.00