


F.A.P. RTE.	SECTION	COUNTY	TOTAL SHEETS	SHEET NO.
592	121-IR, 121HVB	ST. CLAIR	239	225
STA. 503+50.00		TO STA. 504+50.00		
FED. ROAD DIST. NO.		ILLINOIS	FED. AID PROJECT	

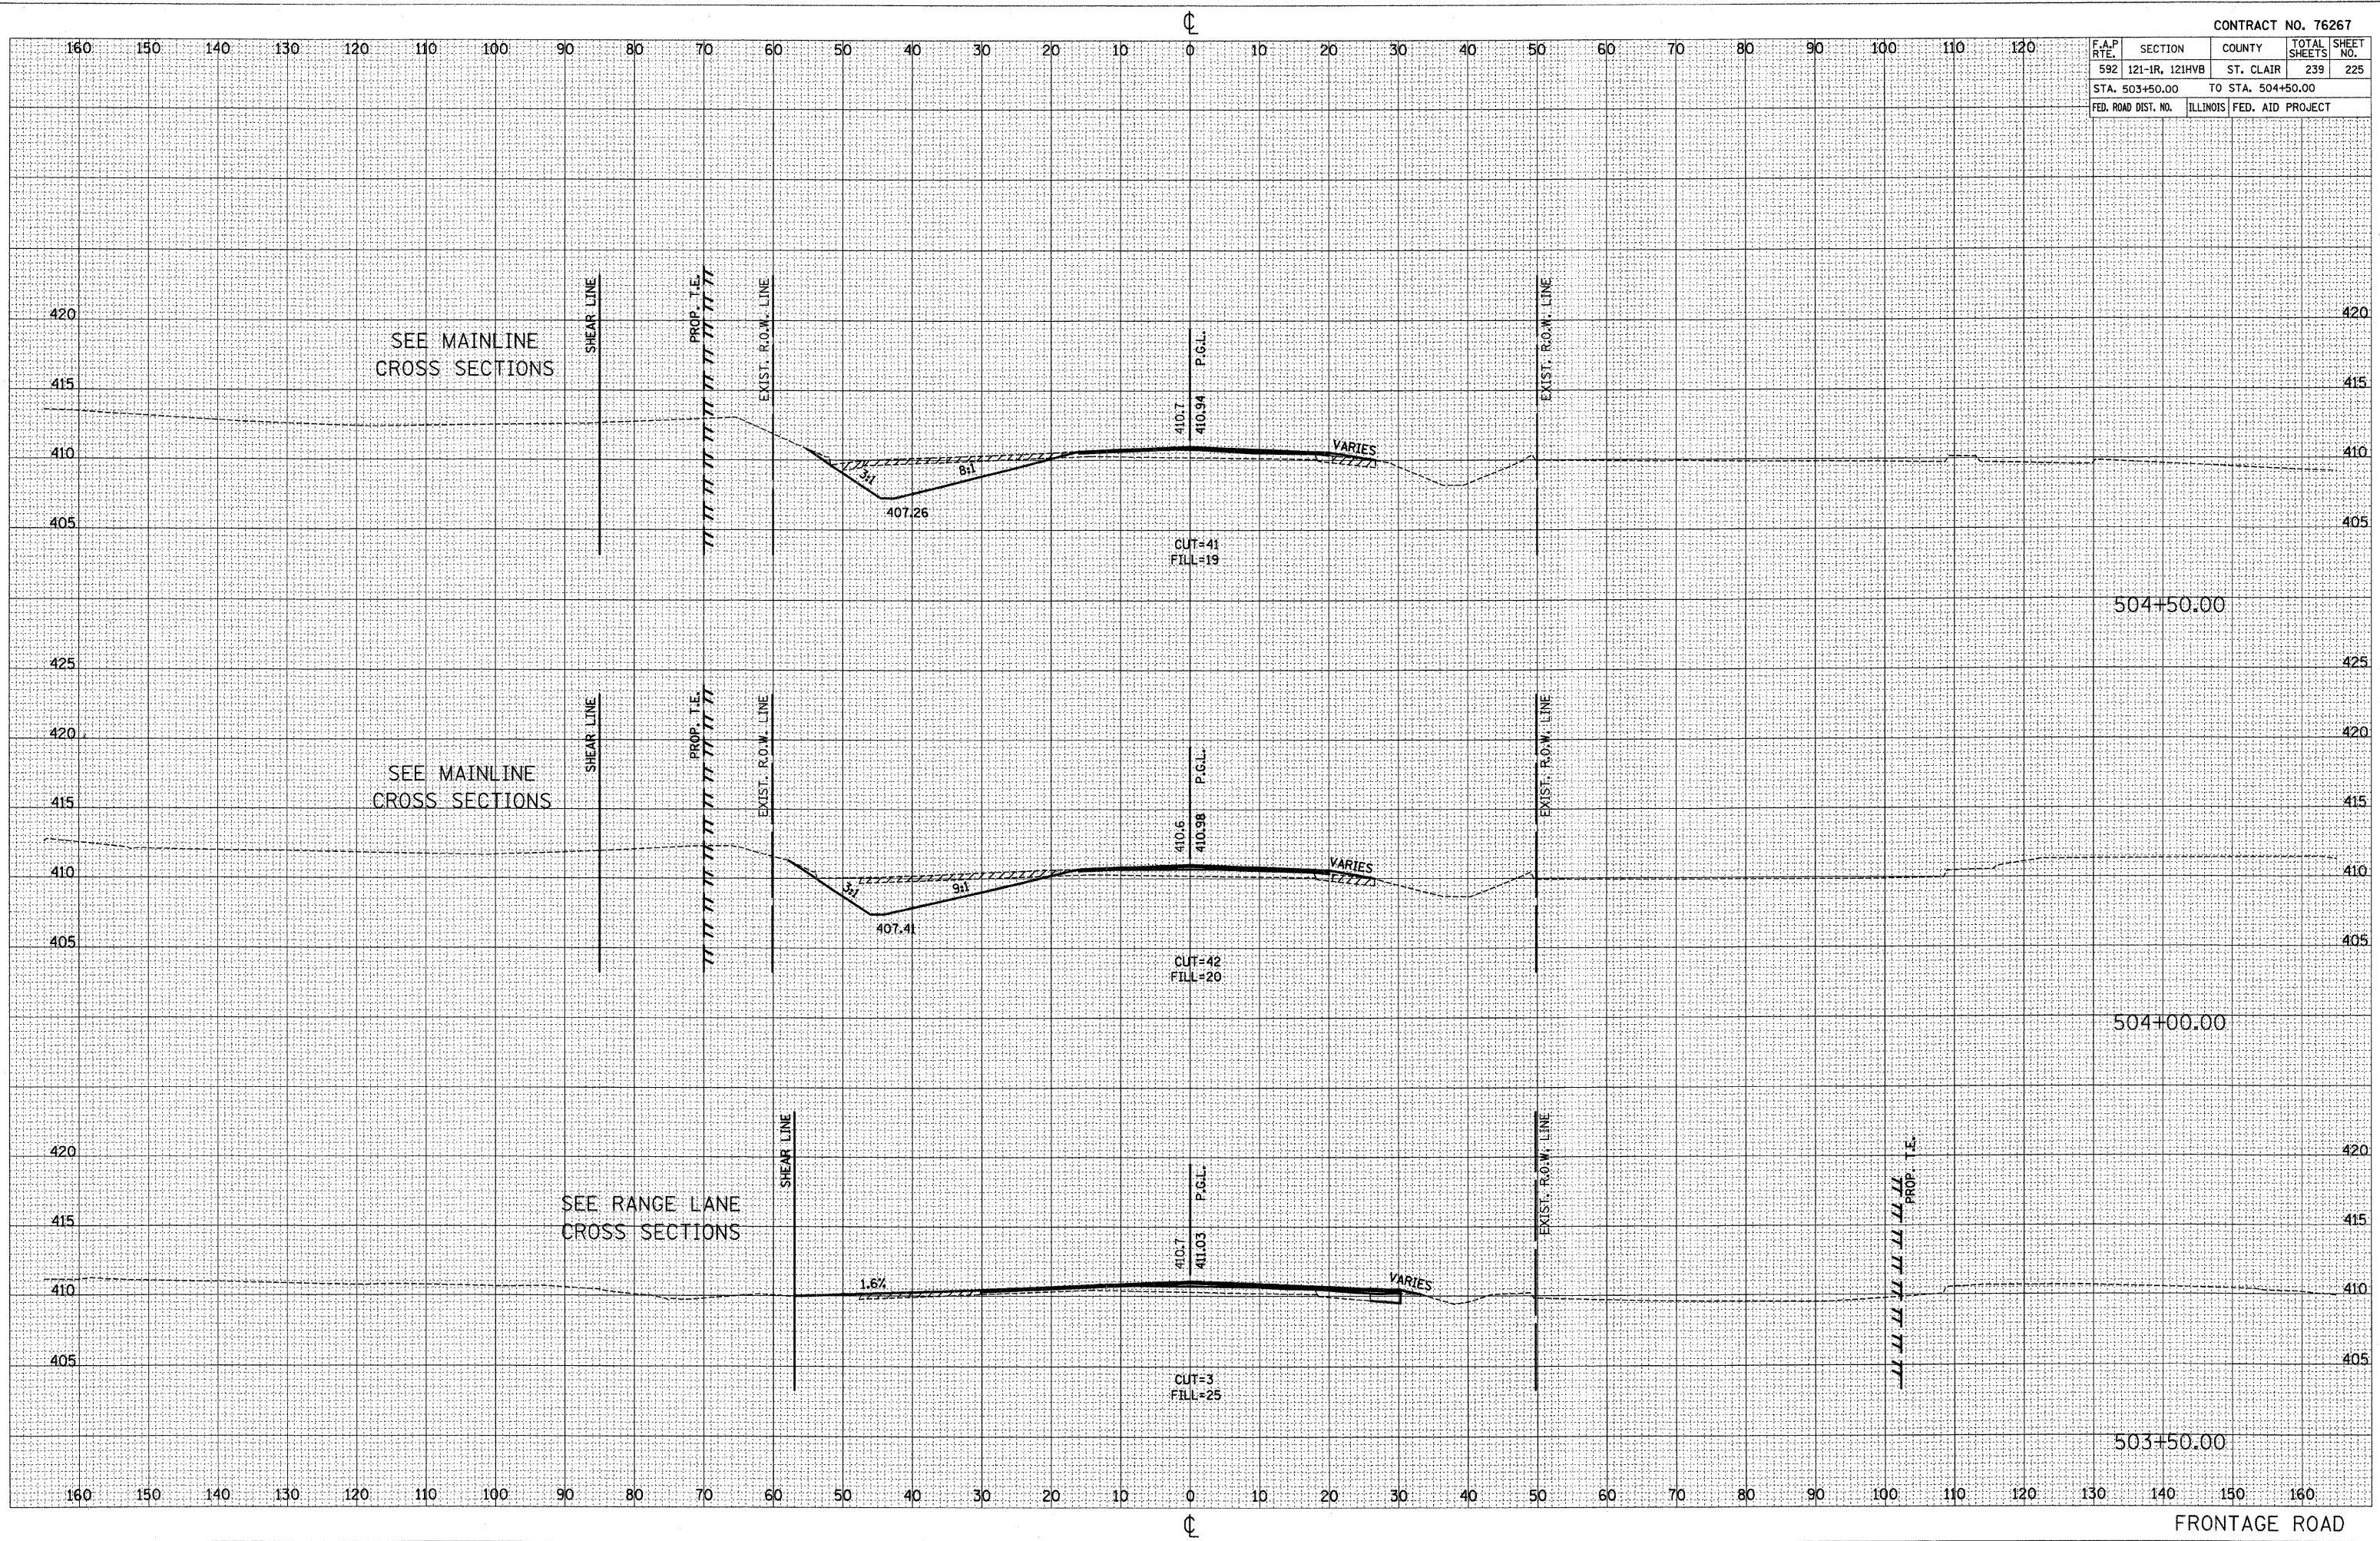

FINAL SURVEY	DATE
SURVEYED	
PLOTTED	
TEMPLATE	
NOTE BOOK	
AREAS CHECKED	
NO.	

ORIGINAL SURVEY	DATE
SURVEYED	
PLOTTED	
TEMPLATE	
NOTE BOOK	
AREAS CHECKED	
NO.	

PLOT DATE = 1/28/2008  
 FILE NAME = H:\P2\2008\MicroStation\Design\workbooks\225.dwg  
 PLOT SCALE = 1/8" = 100'-0"  
 REFERENCE = \*REF\*