


F.A.P. RTE.	SECTION	COUNTY	TOTAL SHEETS	SHEET NO.
592	121-1R, 121HV	ST. CLAIR	239	230
STA. 509+96.79		TO STA. 510+41.44		
FED. ROAD DIST. NO.	ILLINOIS	FED. AID PROJECT		

DATE	BY

DATE	BY

PLOT DATE = 1/30/2008
 FILE NAME = H:\P\21015\Microsoft\Design\wash\121HV\121HV.dwg
 PLOT SCALE = 1/8"=1'-0" / IN.
 REFERENCE = #REF#

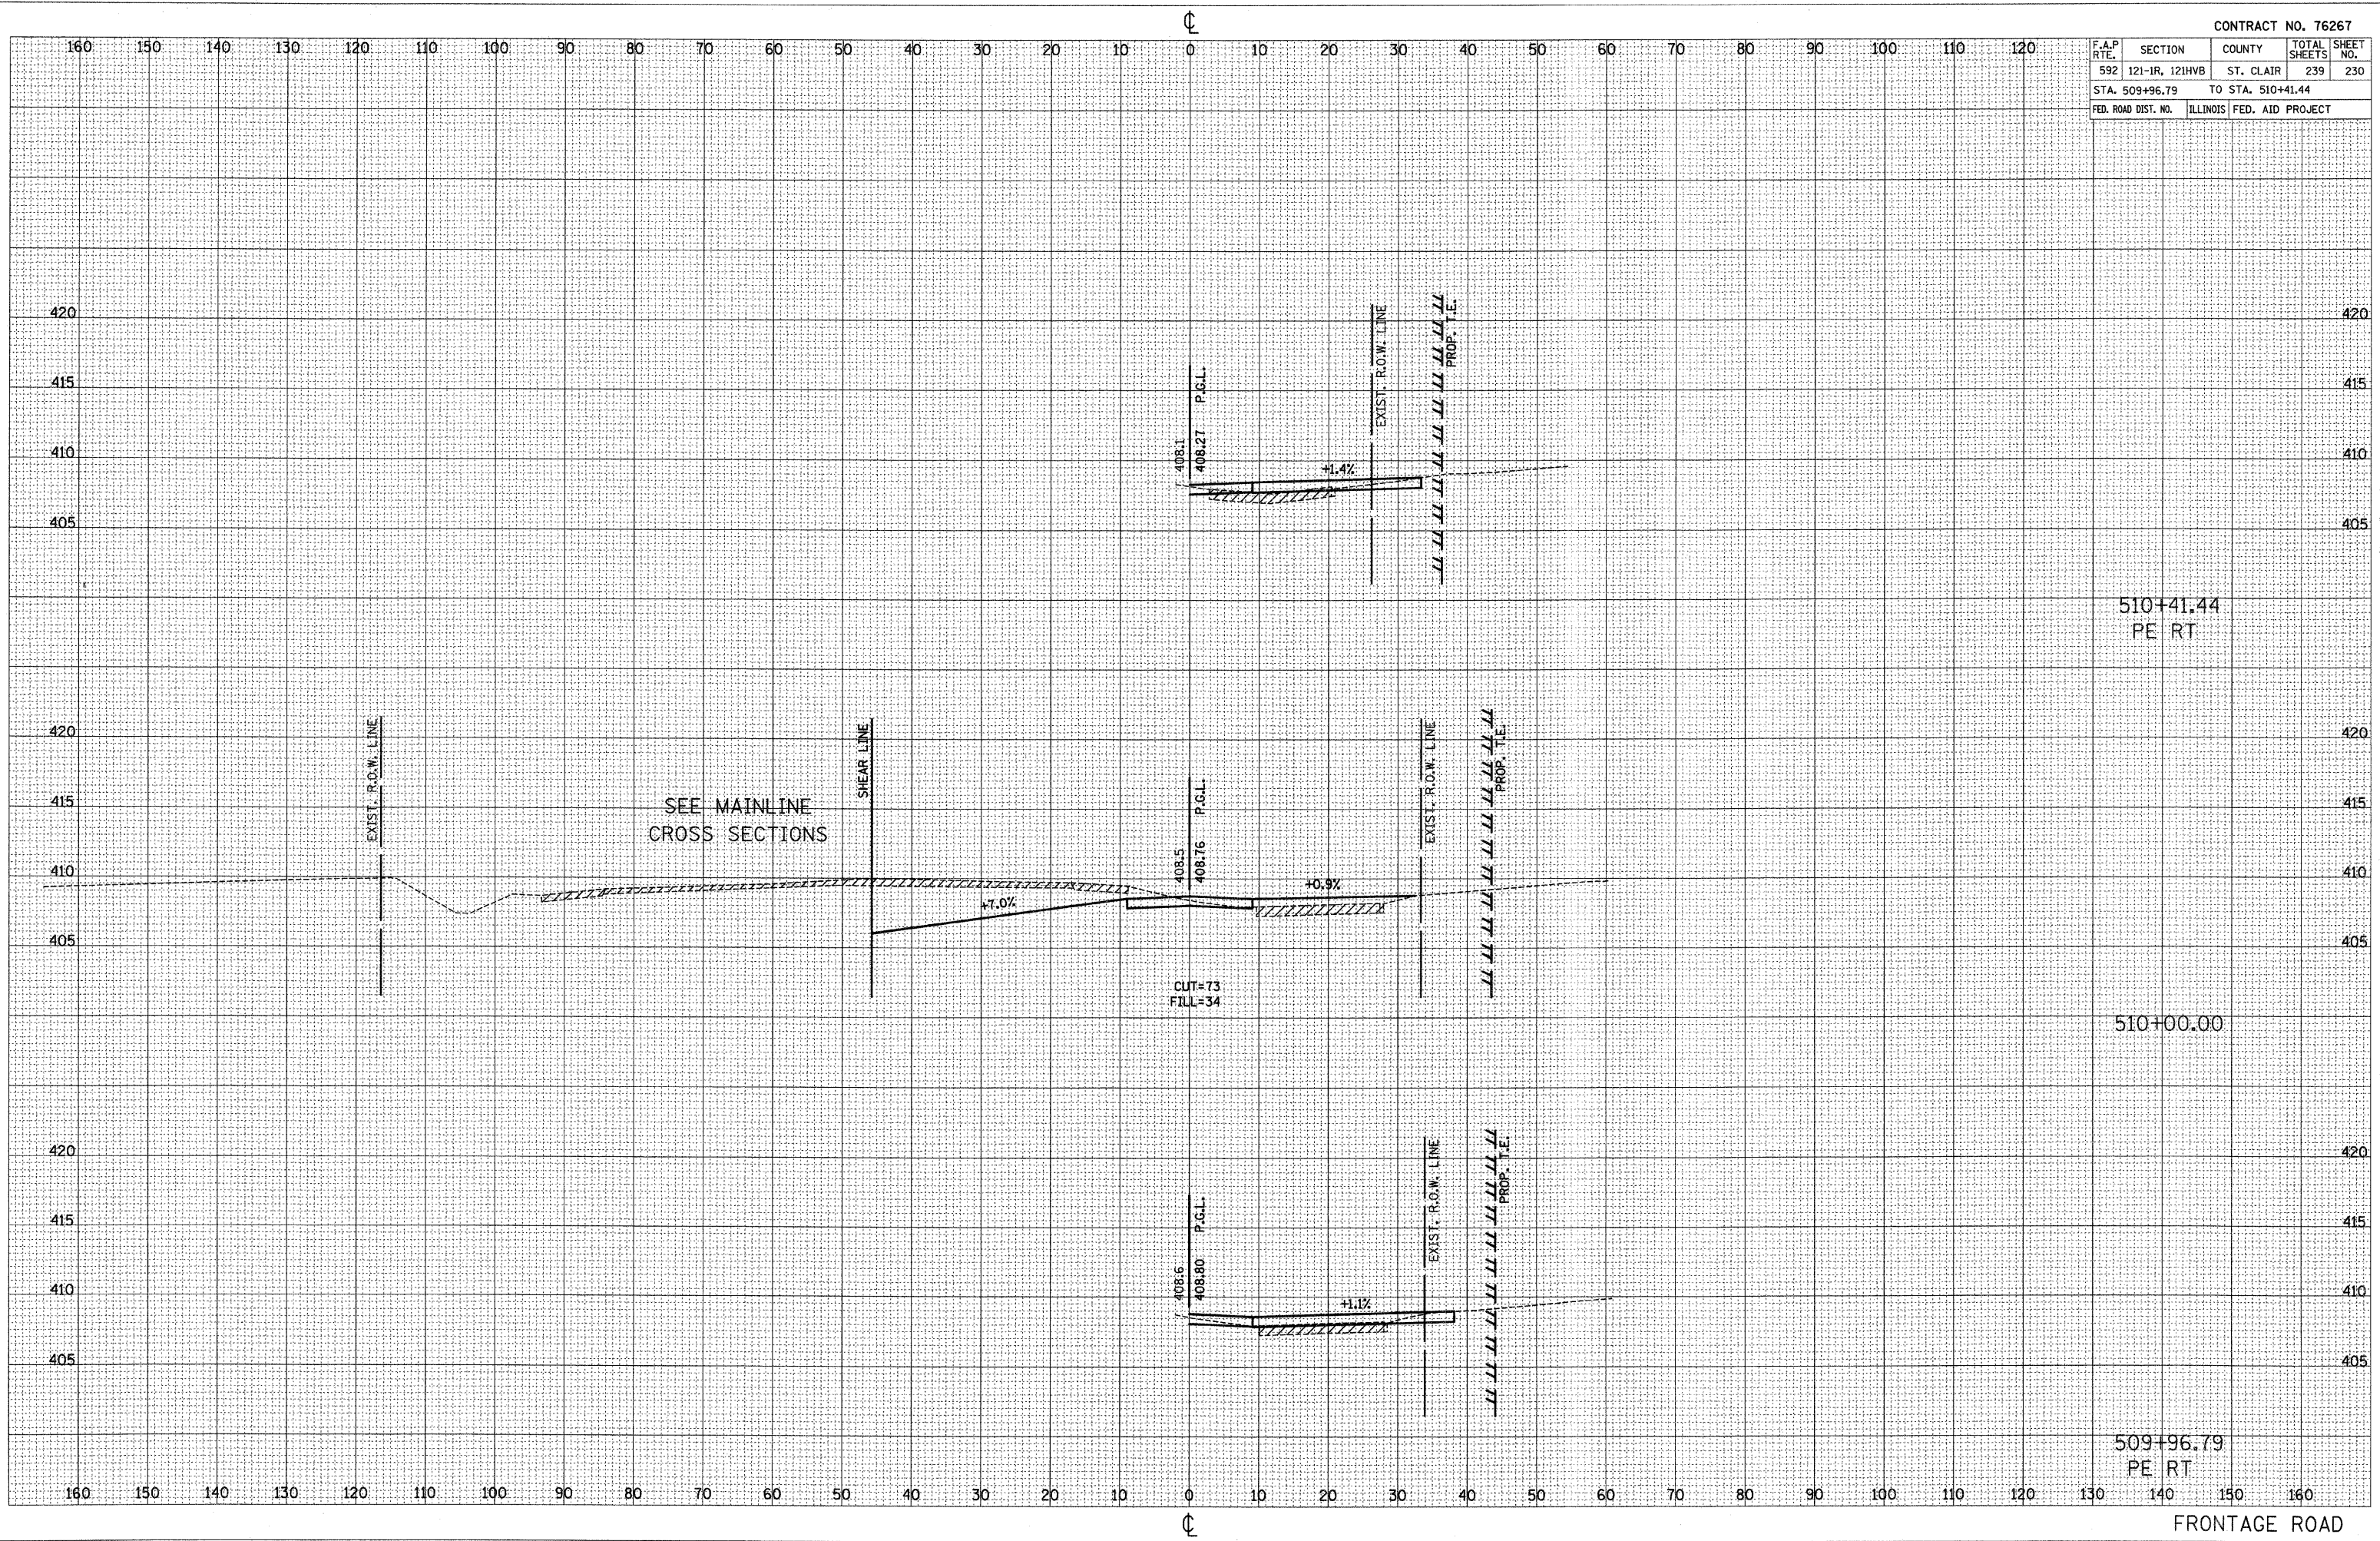

510+41.44
PE RT

510+00.00

509+96.79
PE RT

FRONTAGE ROAD