


F.A.P. RTE.	SECTION	COUNTY	TOTAL SHEETS	SHEET NO.
592	121-1R, 121HV	ST. CLAIR	239	238
STA. 306+50.00		TO STA. 307+50.00		
FED. ROAD DIST. NO.	ILLINOIS	FED. AID PROJECT		

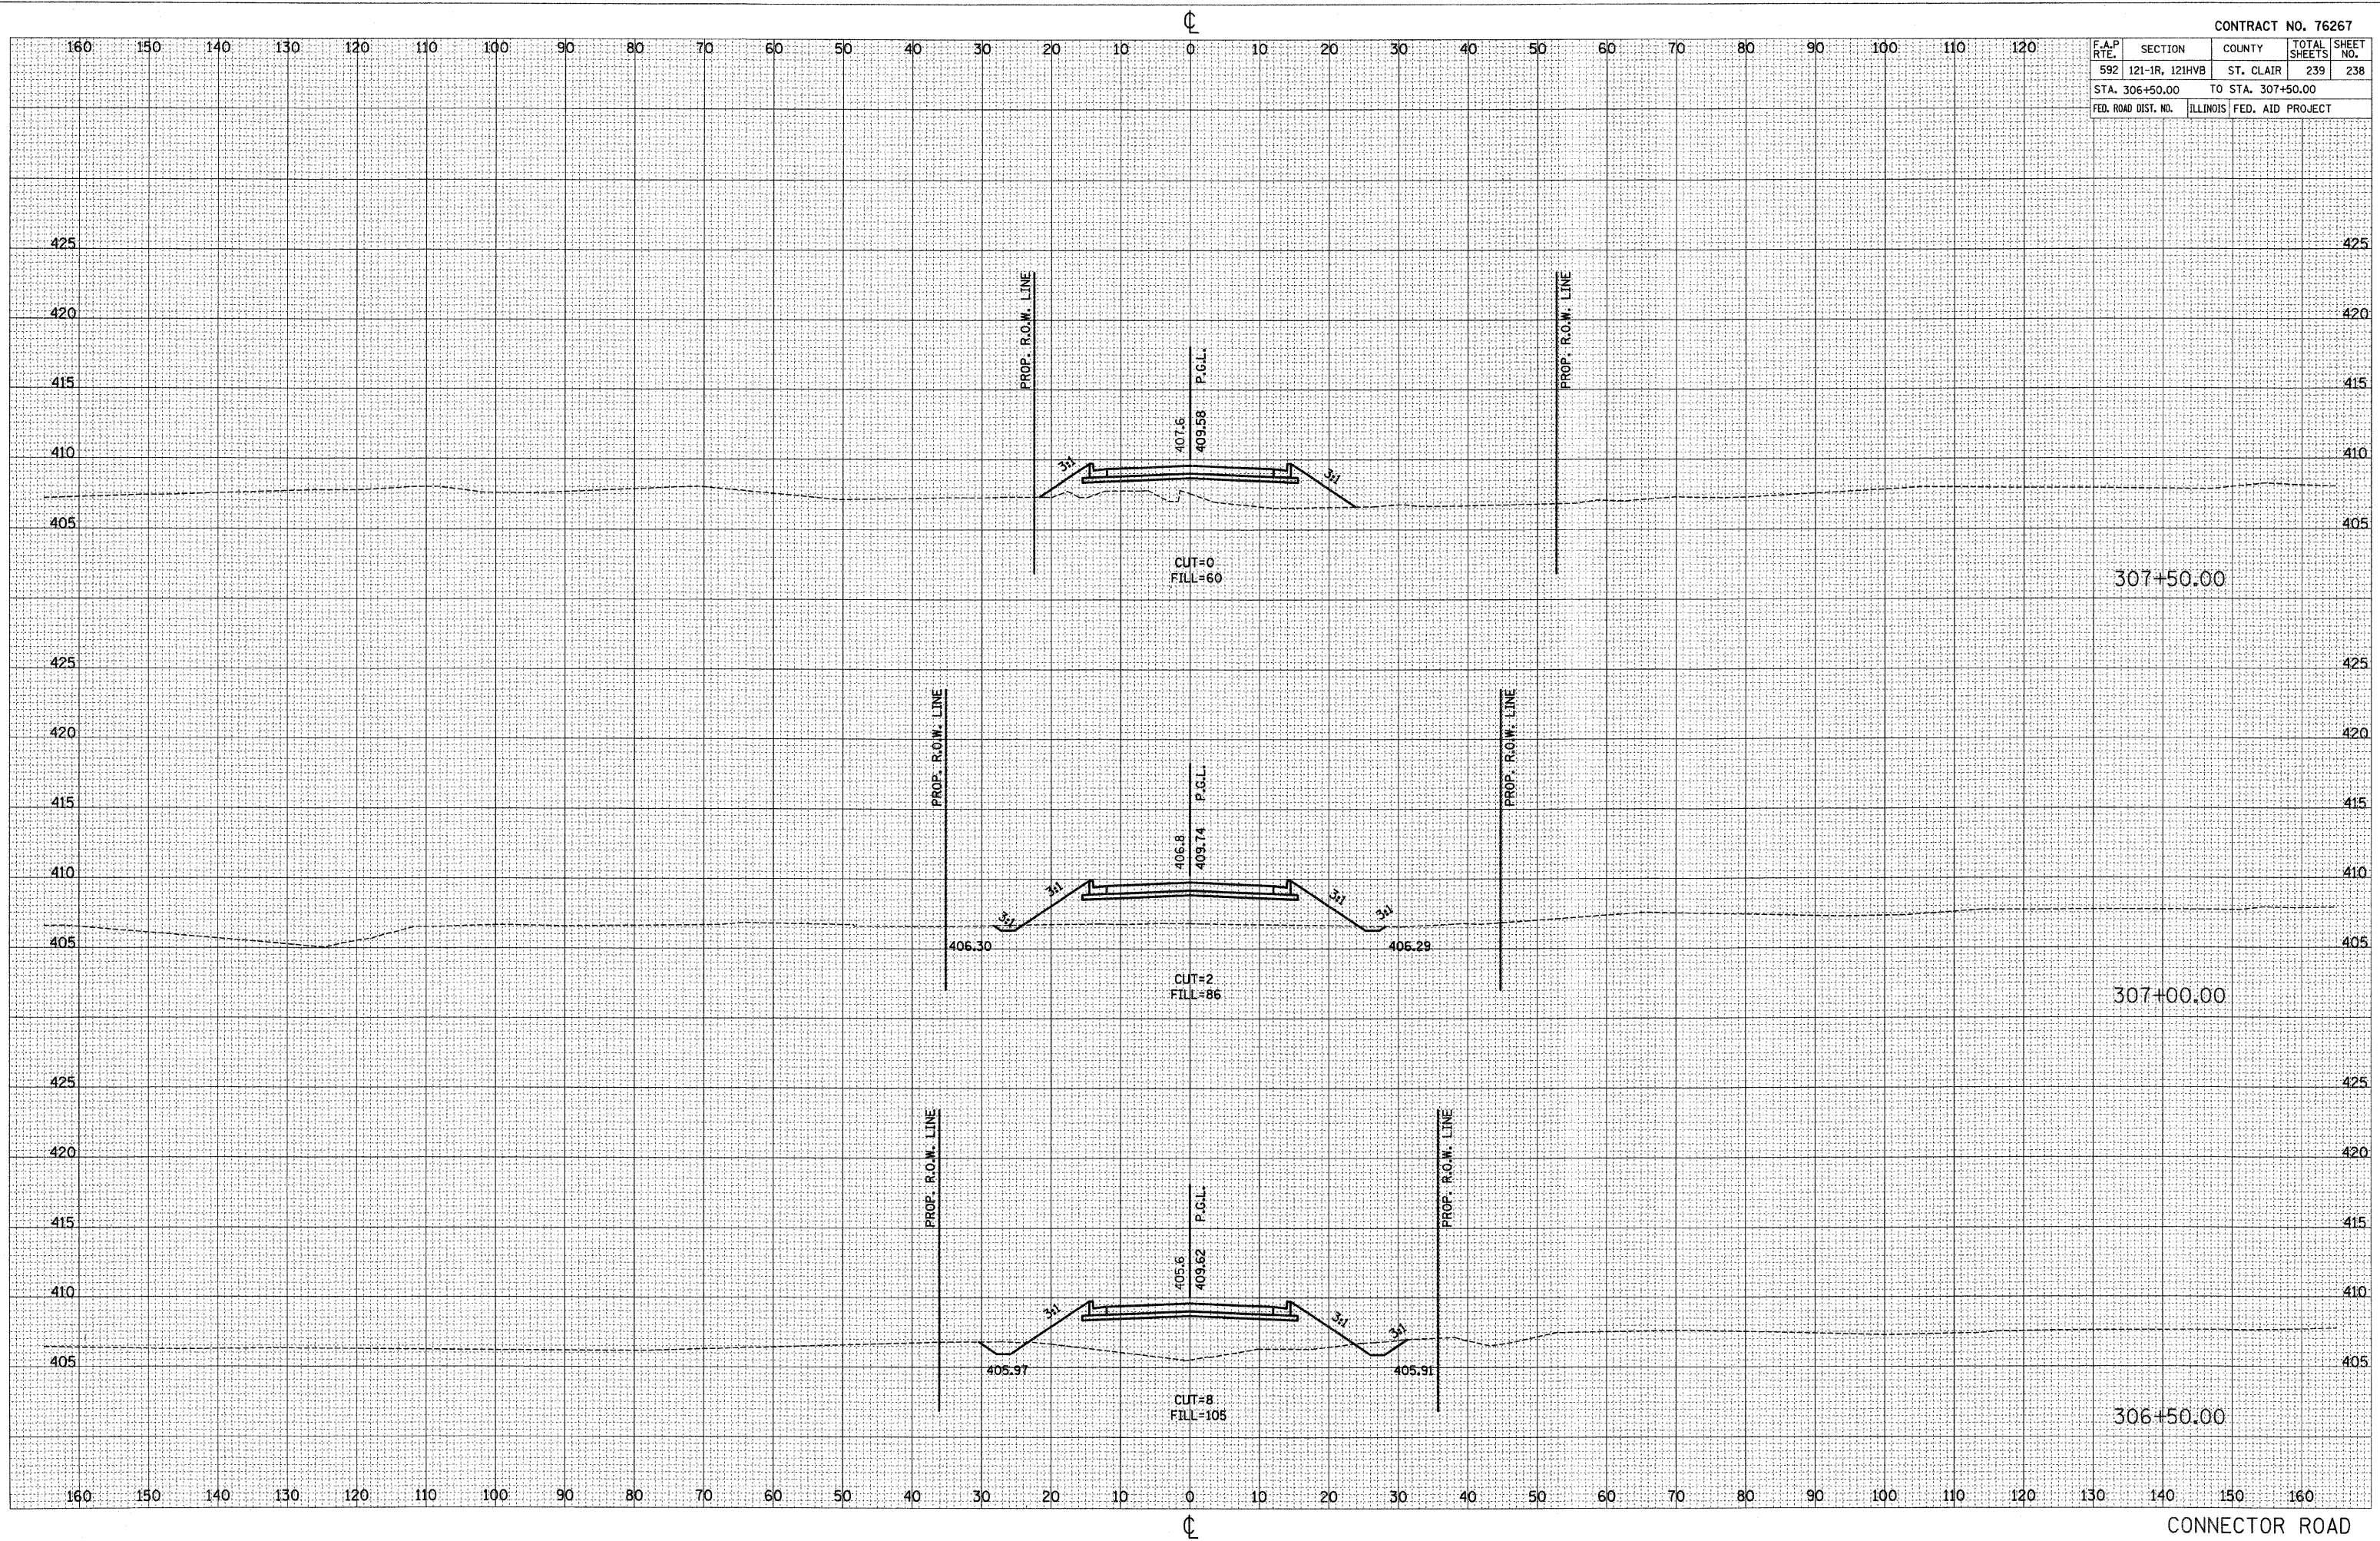

DATE	BY

NO.	AREAS CHECKED

DATE	BY

NO.	AREAS CHECKED

ORIGINAL SURVEY PLOTTED
 SURVEY PLOTTED
 PLOT DATE = 1/30/2008
 FILE NAME = H:\P\21815\Microstation\Design\asst\306+50.00.dwg
 PLOT SCALE = 10.0000 / 1" IN
 REFERENCE = WME*