


STATE OF ILLINOIS  
DEPARTMENT OF TRANSPORTATION

ROUTE NO. F.A.P. 782	SECTION 115BR-2	COUNTY Hardin	TOTAL SHEETS 83	SHEET NO. 71	SHEET NO. 10 10 SHEETS
FED. ROAD DIST. NO. 7		ILLINOIS	FED. AID PROJECT-		

Contract #78026

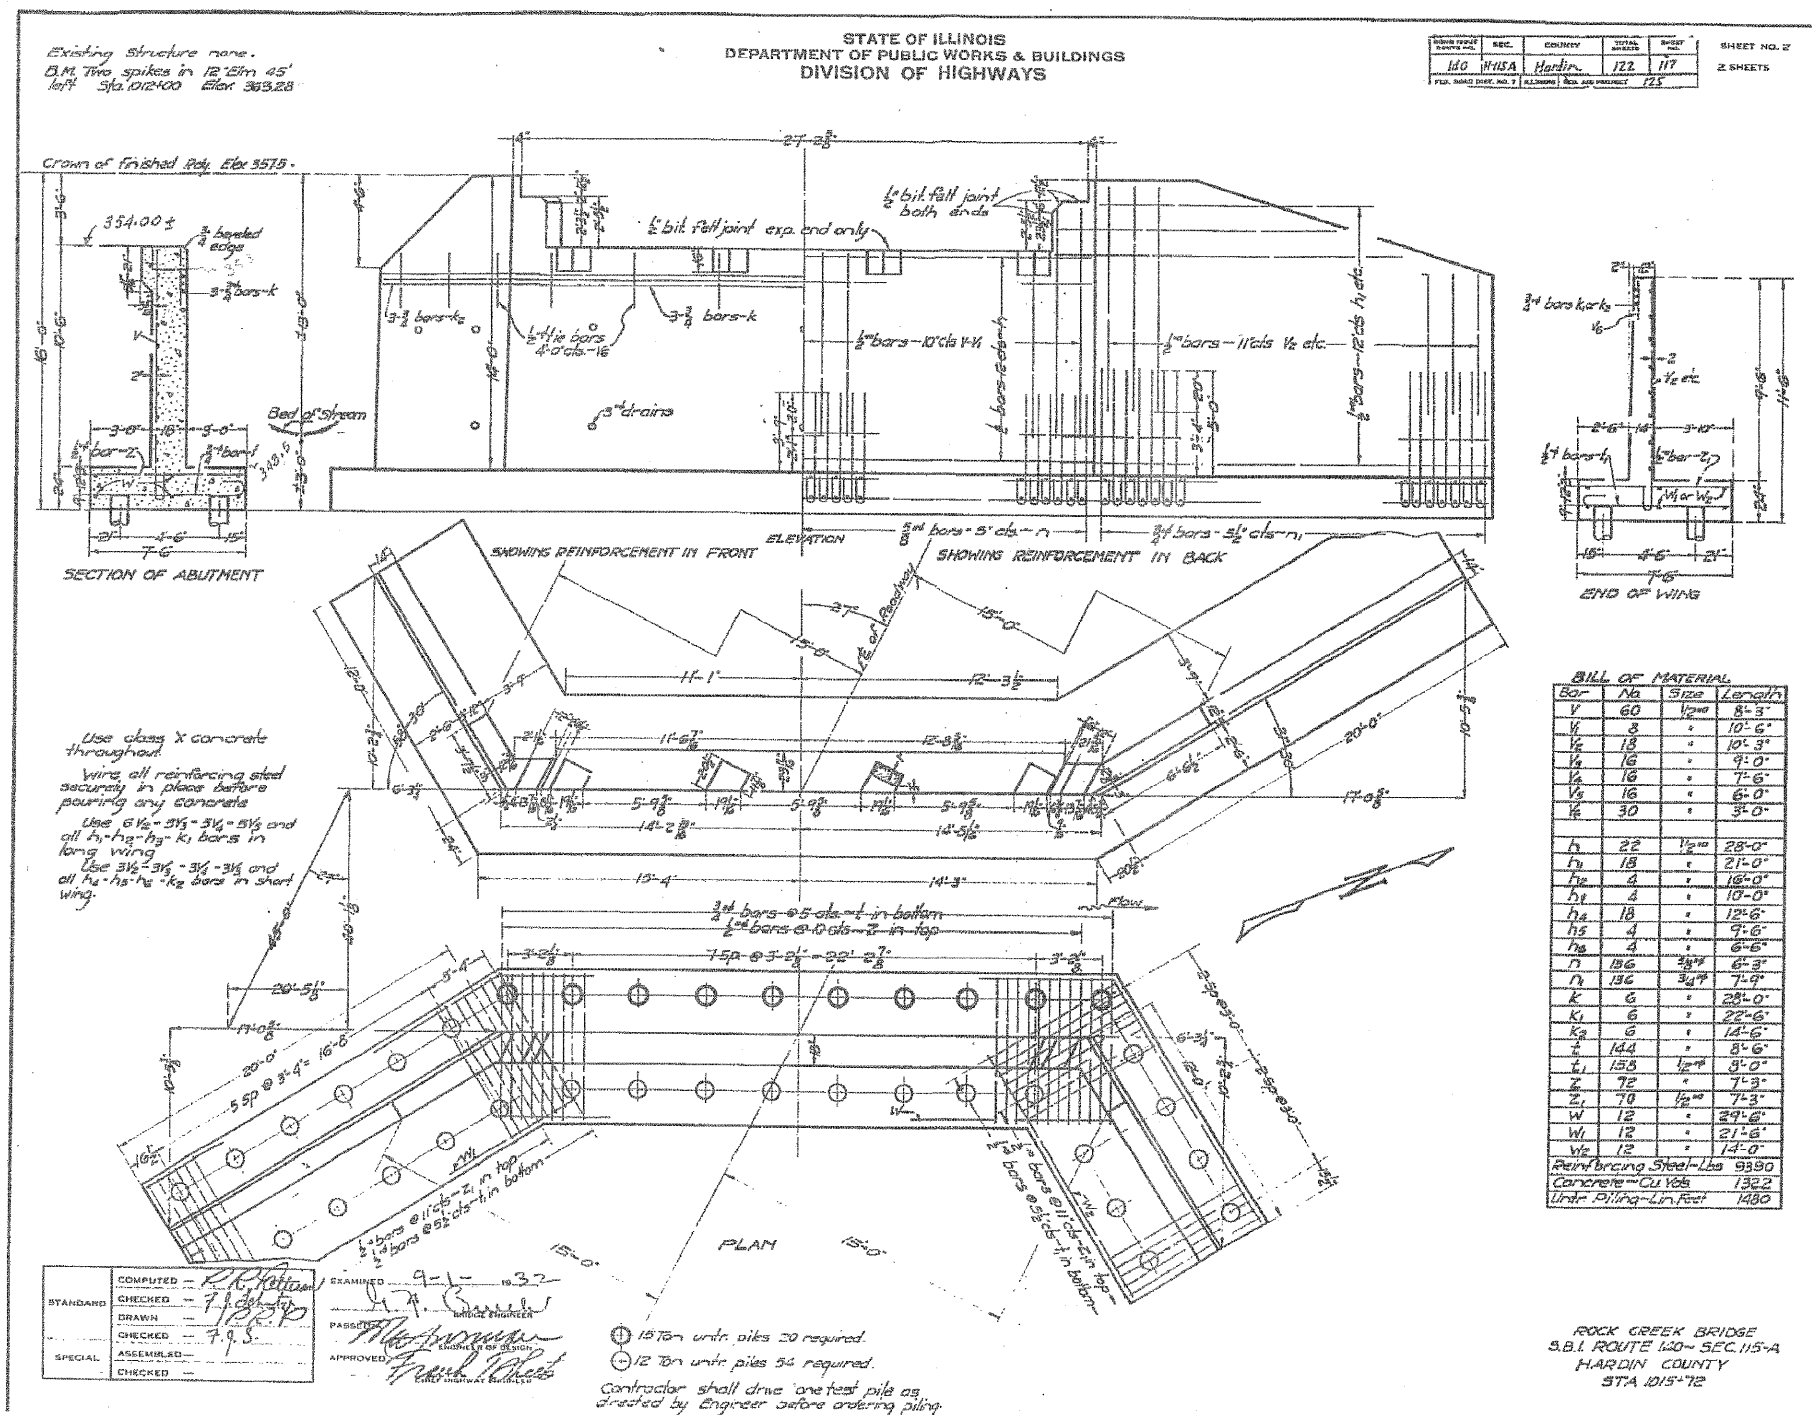

COMPUTED - R.R. Hutton  
SPECIAL ASSEMBLED -  
CHECKED -

EXAMINED - 9-1-1932  
PASSED BY -  
APPROVED -  
FRANK P. BLOTT  
CHIEF ENGINEER

**HAMPTON, LENZINI & RENWICK, INC.**  
CIVIL & STRUCTURAL ENGINEERS  
LAND SURVEYORS

3085 STEVENSON DRIVE, SUITE 201  
SPRINGFIELD, ILLINOIS 62703  
(217) 546-3400

**ELGIN • SPRINGFIELD**

PROJECT NUMBER: 12-98-0016-1 DATE: 01/18/08  
DESIGNED: M.D.C. CHECKED: P.S.L. DRAWN: D.T.M.

**EXISTING STRUCTURE PLANS**  
IL. ROUTE 1 OVER BRANCH OF ROCK CREEK  
F.A.P. ROUTE 782 / SECTION 115BR-2  
HARDIN COUNTY  
STATION 1015+72  
STRUCTURE NO. 035-0003