


ROUTE NO.	SECTION	COUNTY	TOTAL SHEETS	SHEET NO.
F.A.S. 214	*	MERCER	16	5
FED. ROAD DIST. NO. 7 ILLINOIS			89387	

*05-00023-02-BR

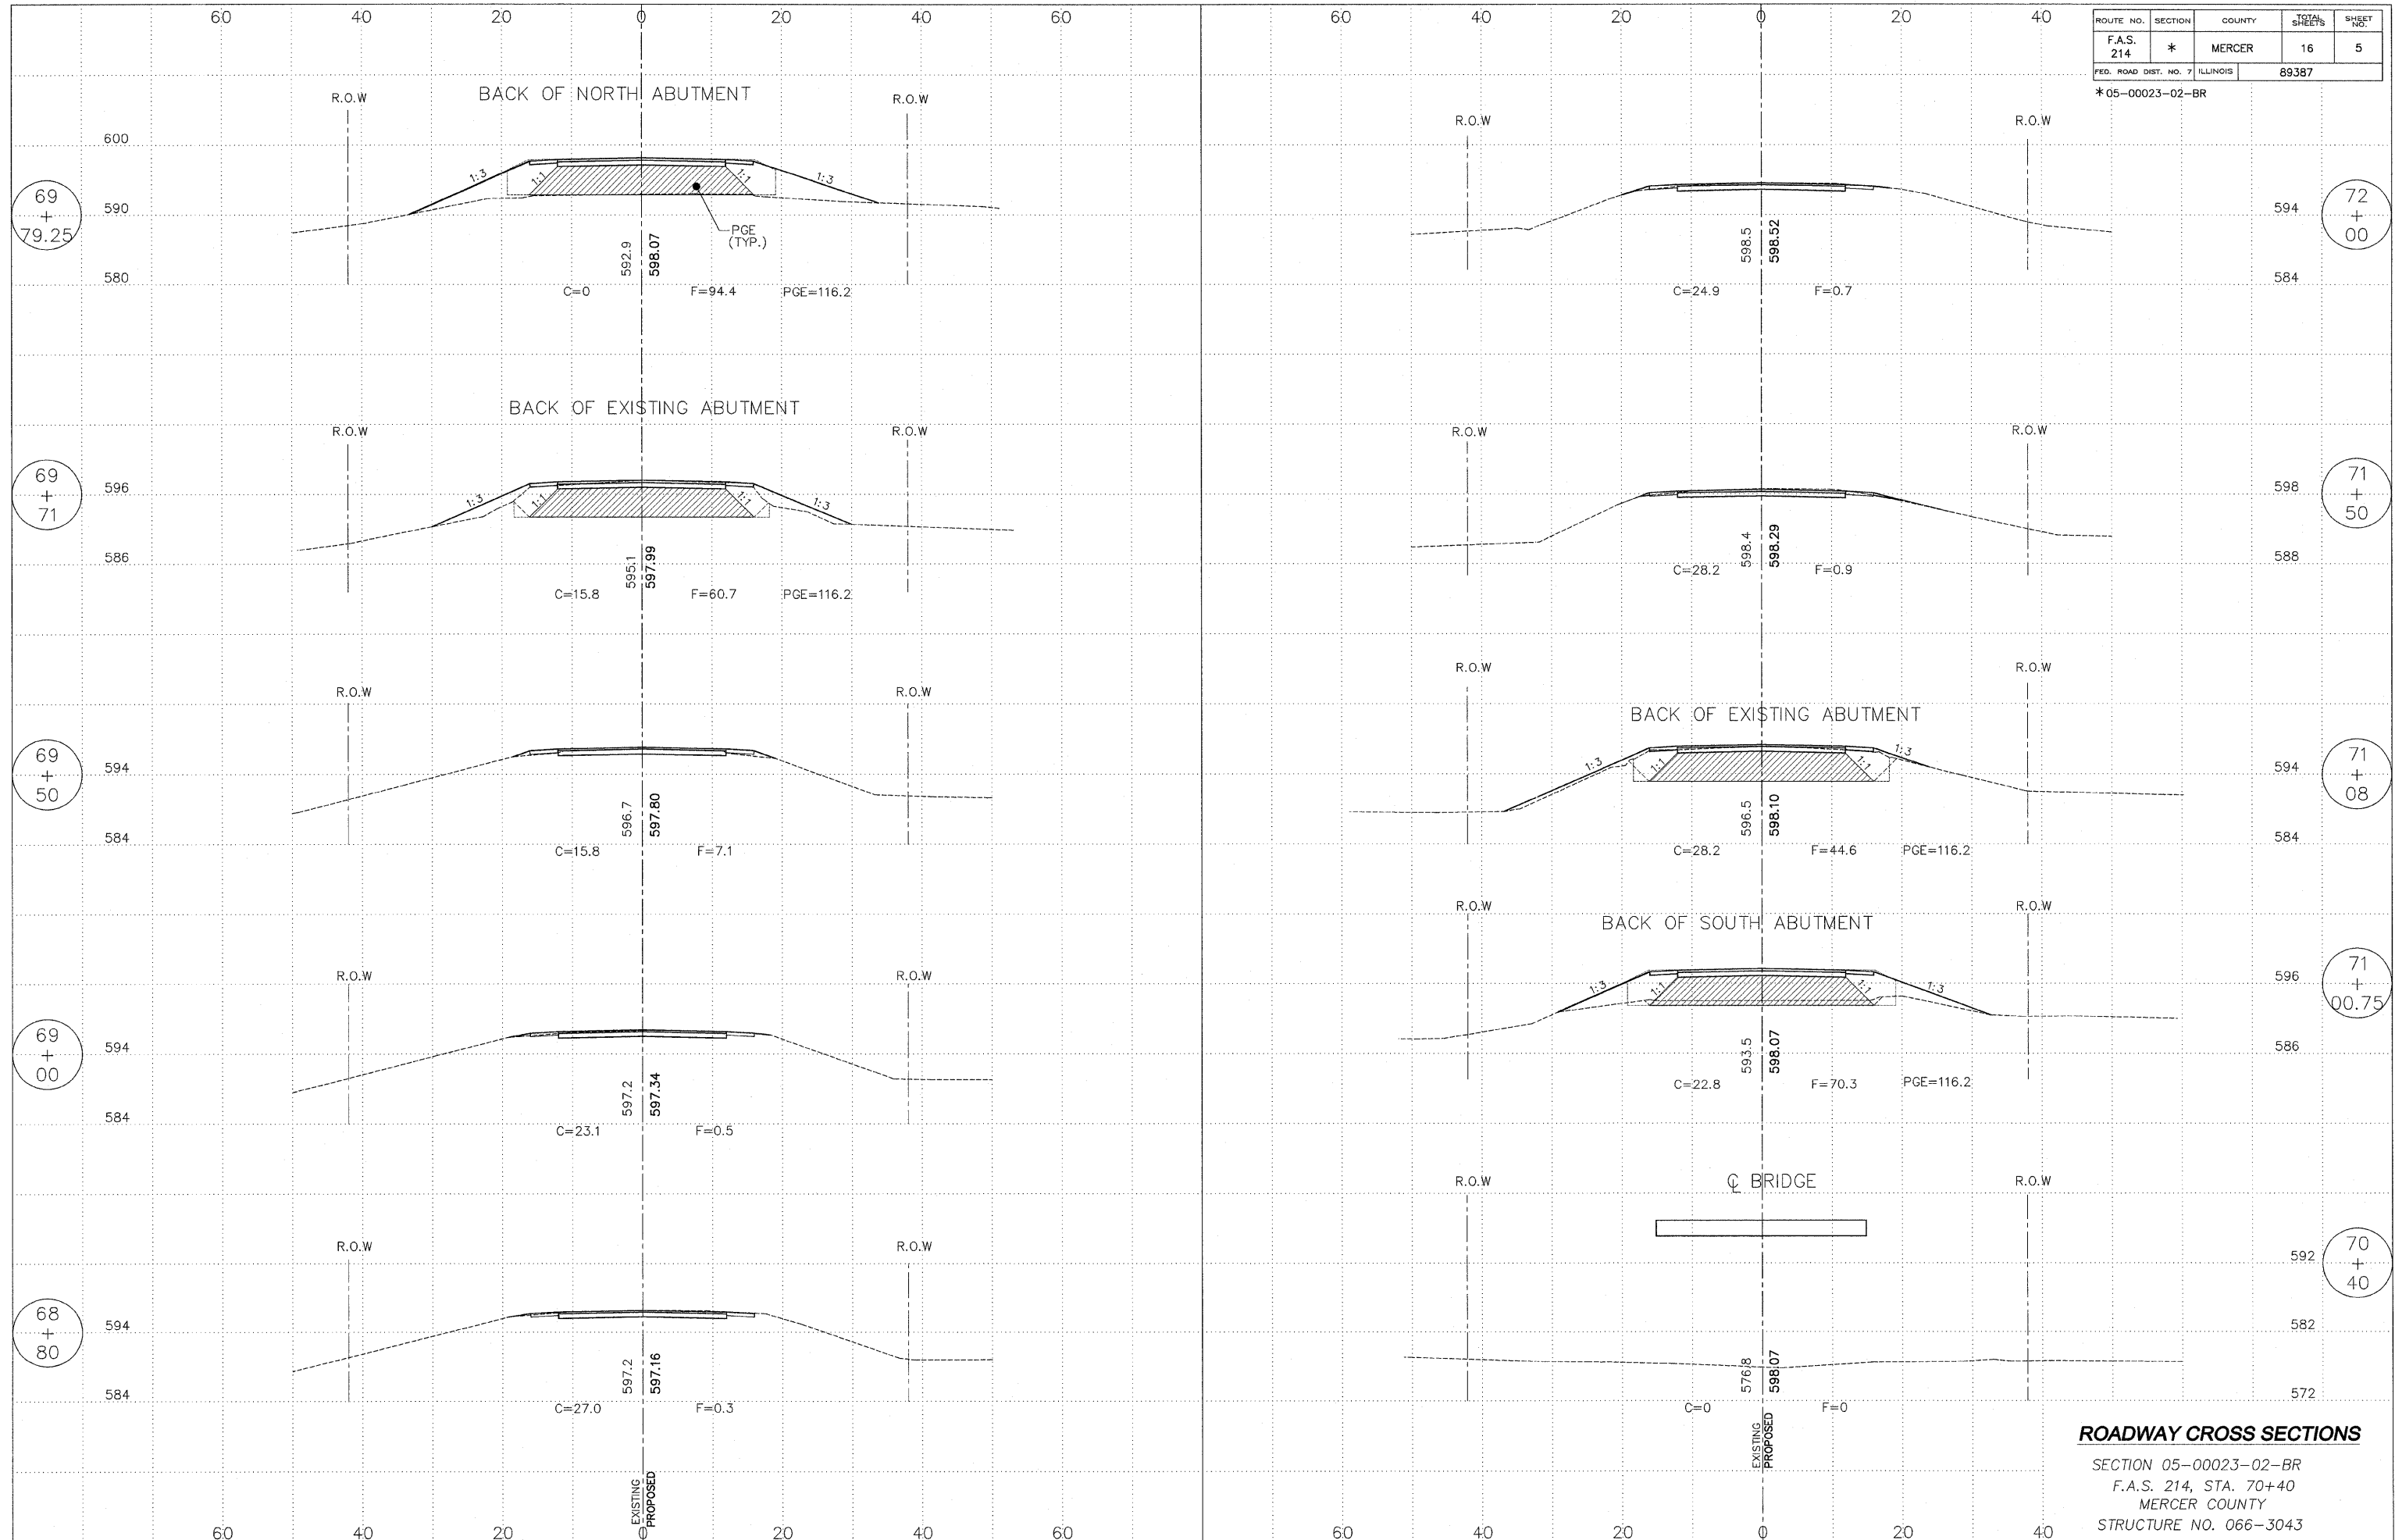

ROADWAY CROSS SECTIONS

SECTION 05-00023-02-BR
 F.A.S. 214, STA. 70+40
 MERCER COUNTY
 STRUCTURE NO. 066-3043