


ROUTE NO.	SECTION	COUNTY	TOTAL SHEETS	SHEET NO.
F.A.S. 214	*	MERCER	16	6
FED. ROAD DIST. NO. 7 ILLINOIS			89387	

\*05-00023-02-BR

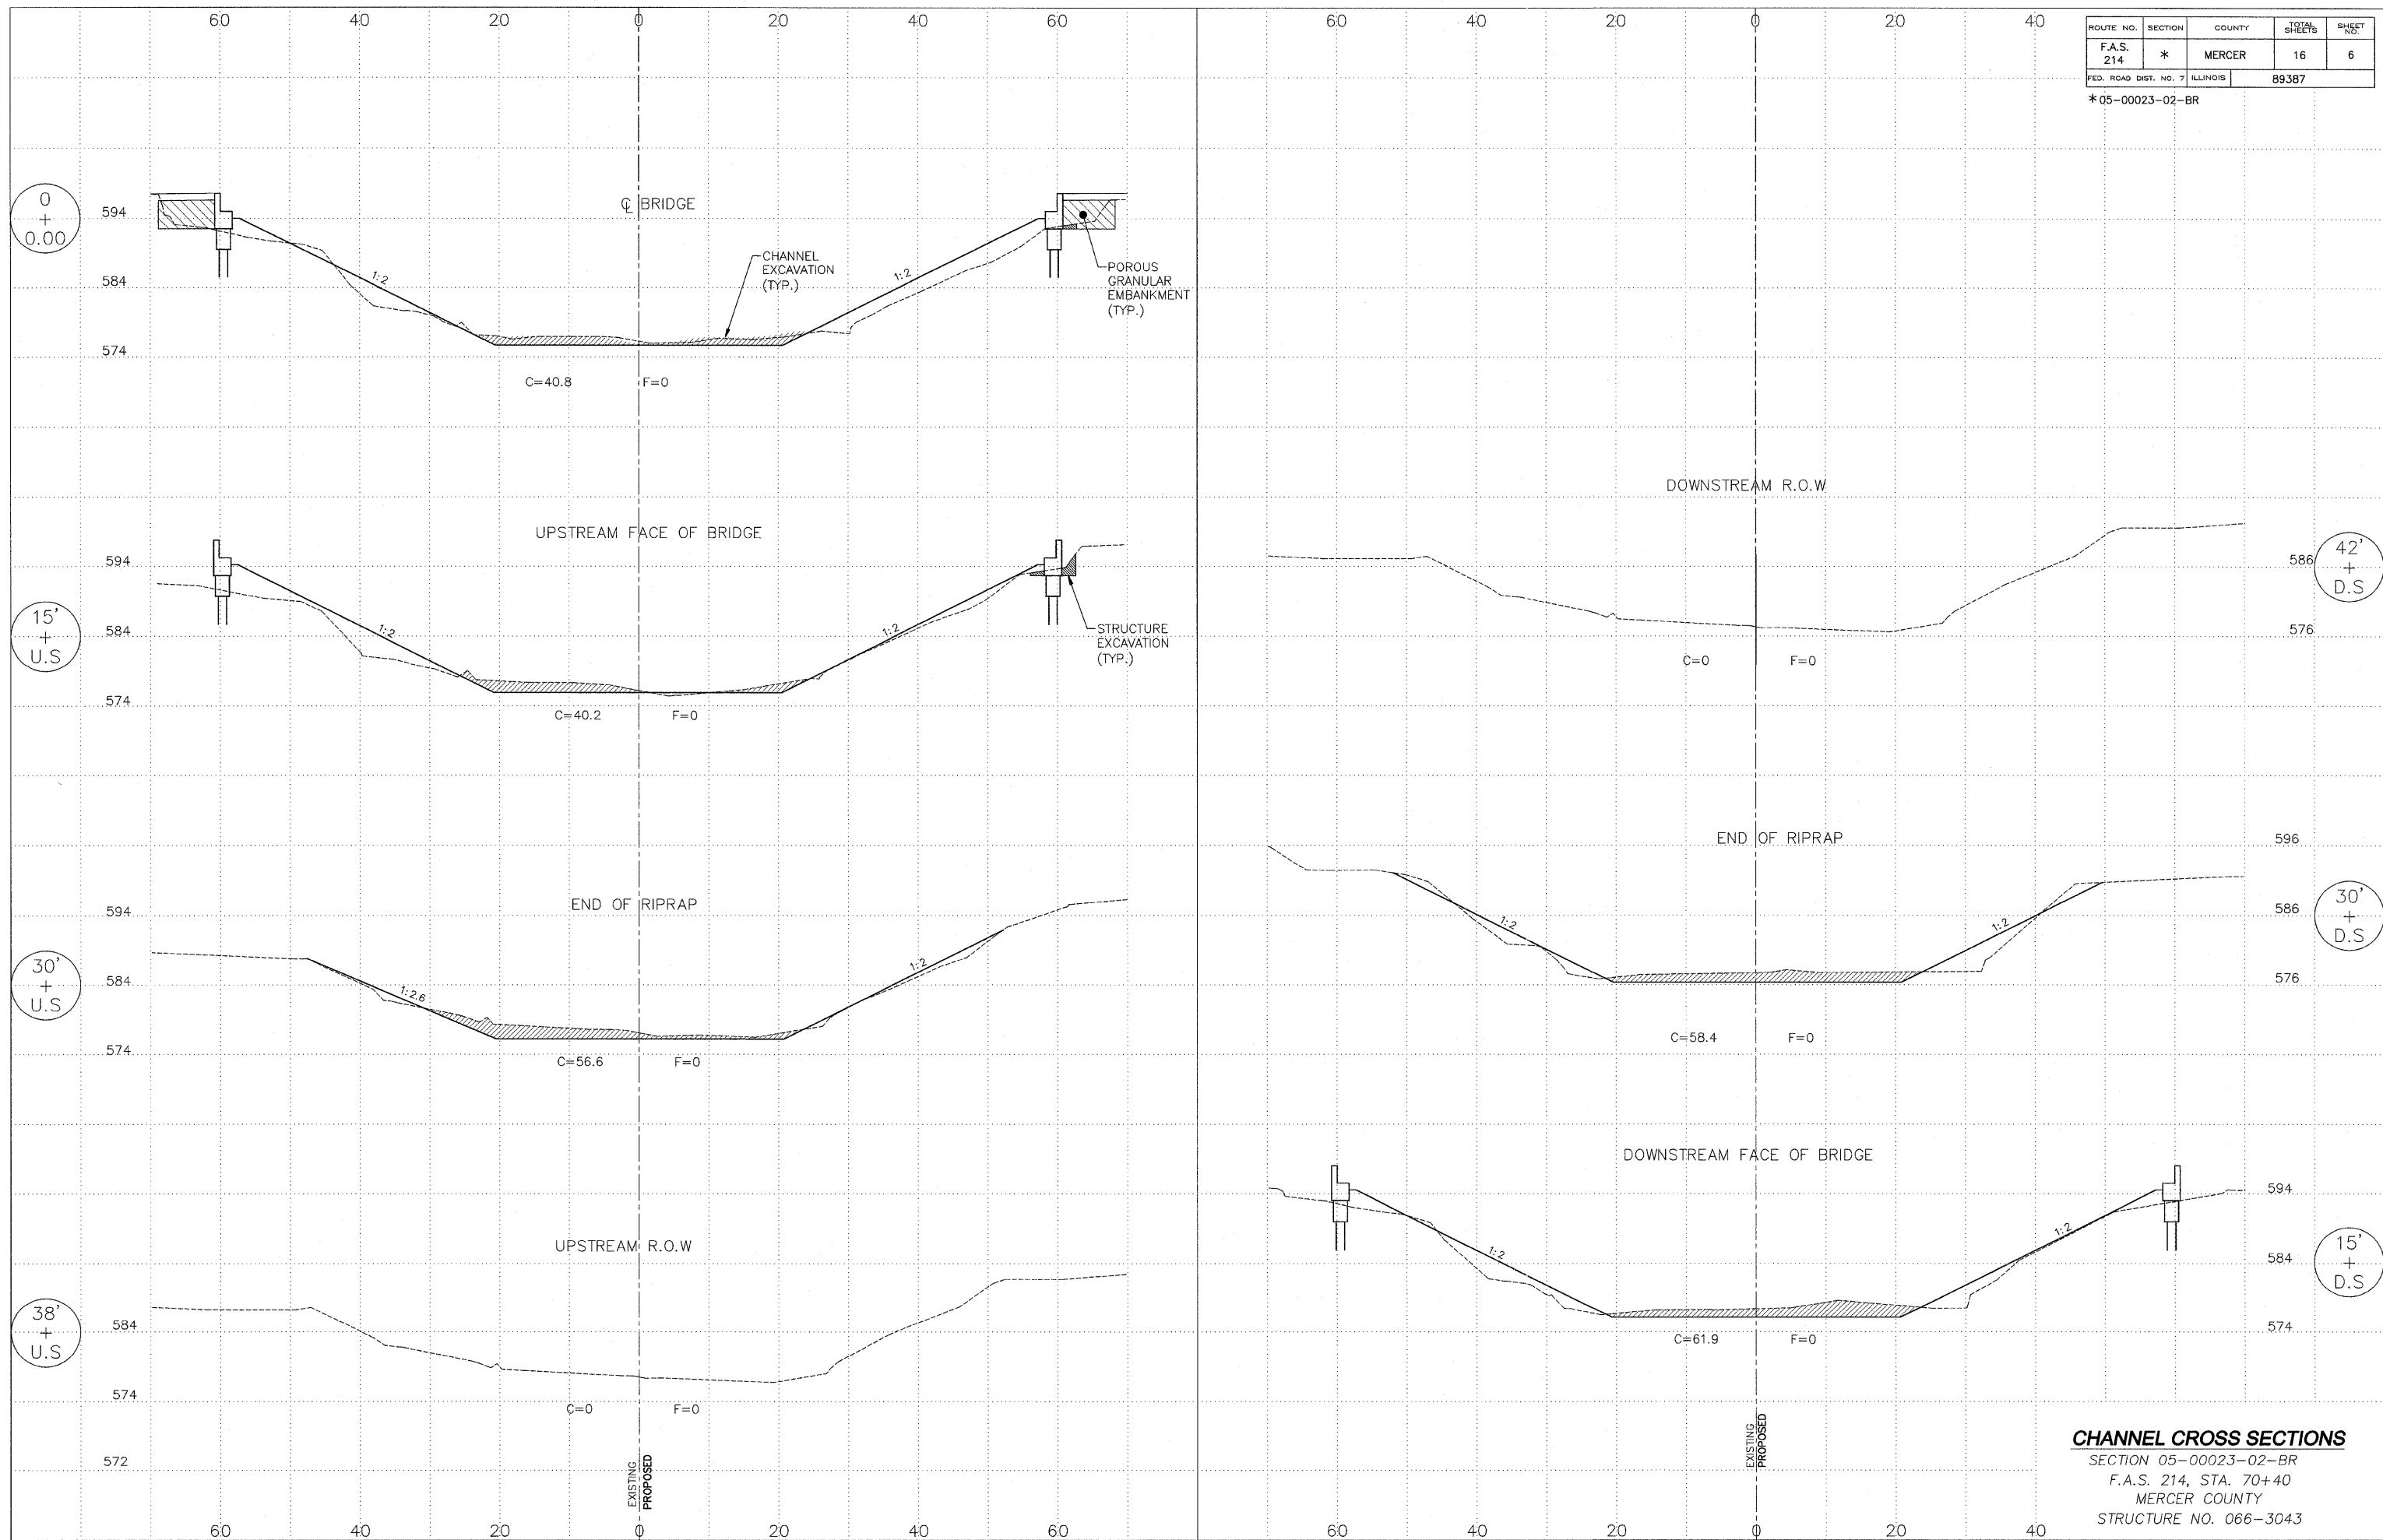

**CHANNEL CROSS SECTIONS**  
 SECTION 05-00023-02-BR  
 F.A.S. 214, STA. 70+40  
 MERCER COUNTY  
 STRUCTURE NO. 066-3043