


RTE.	SECTION	COUNTY	TOTAL SHEETS	SHEET NO.
C.H. 17	*	MONTGOMERY	40	26
PROJECT * 07-00125-01-RS				

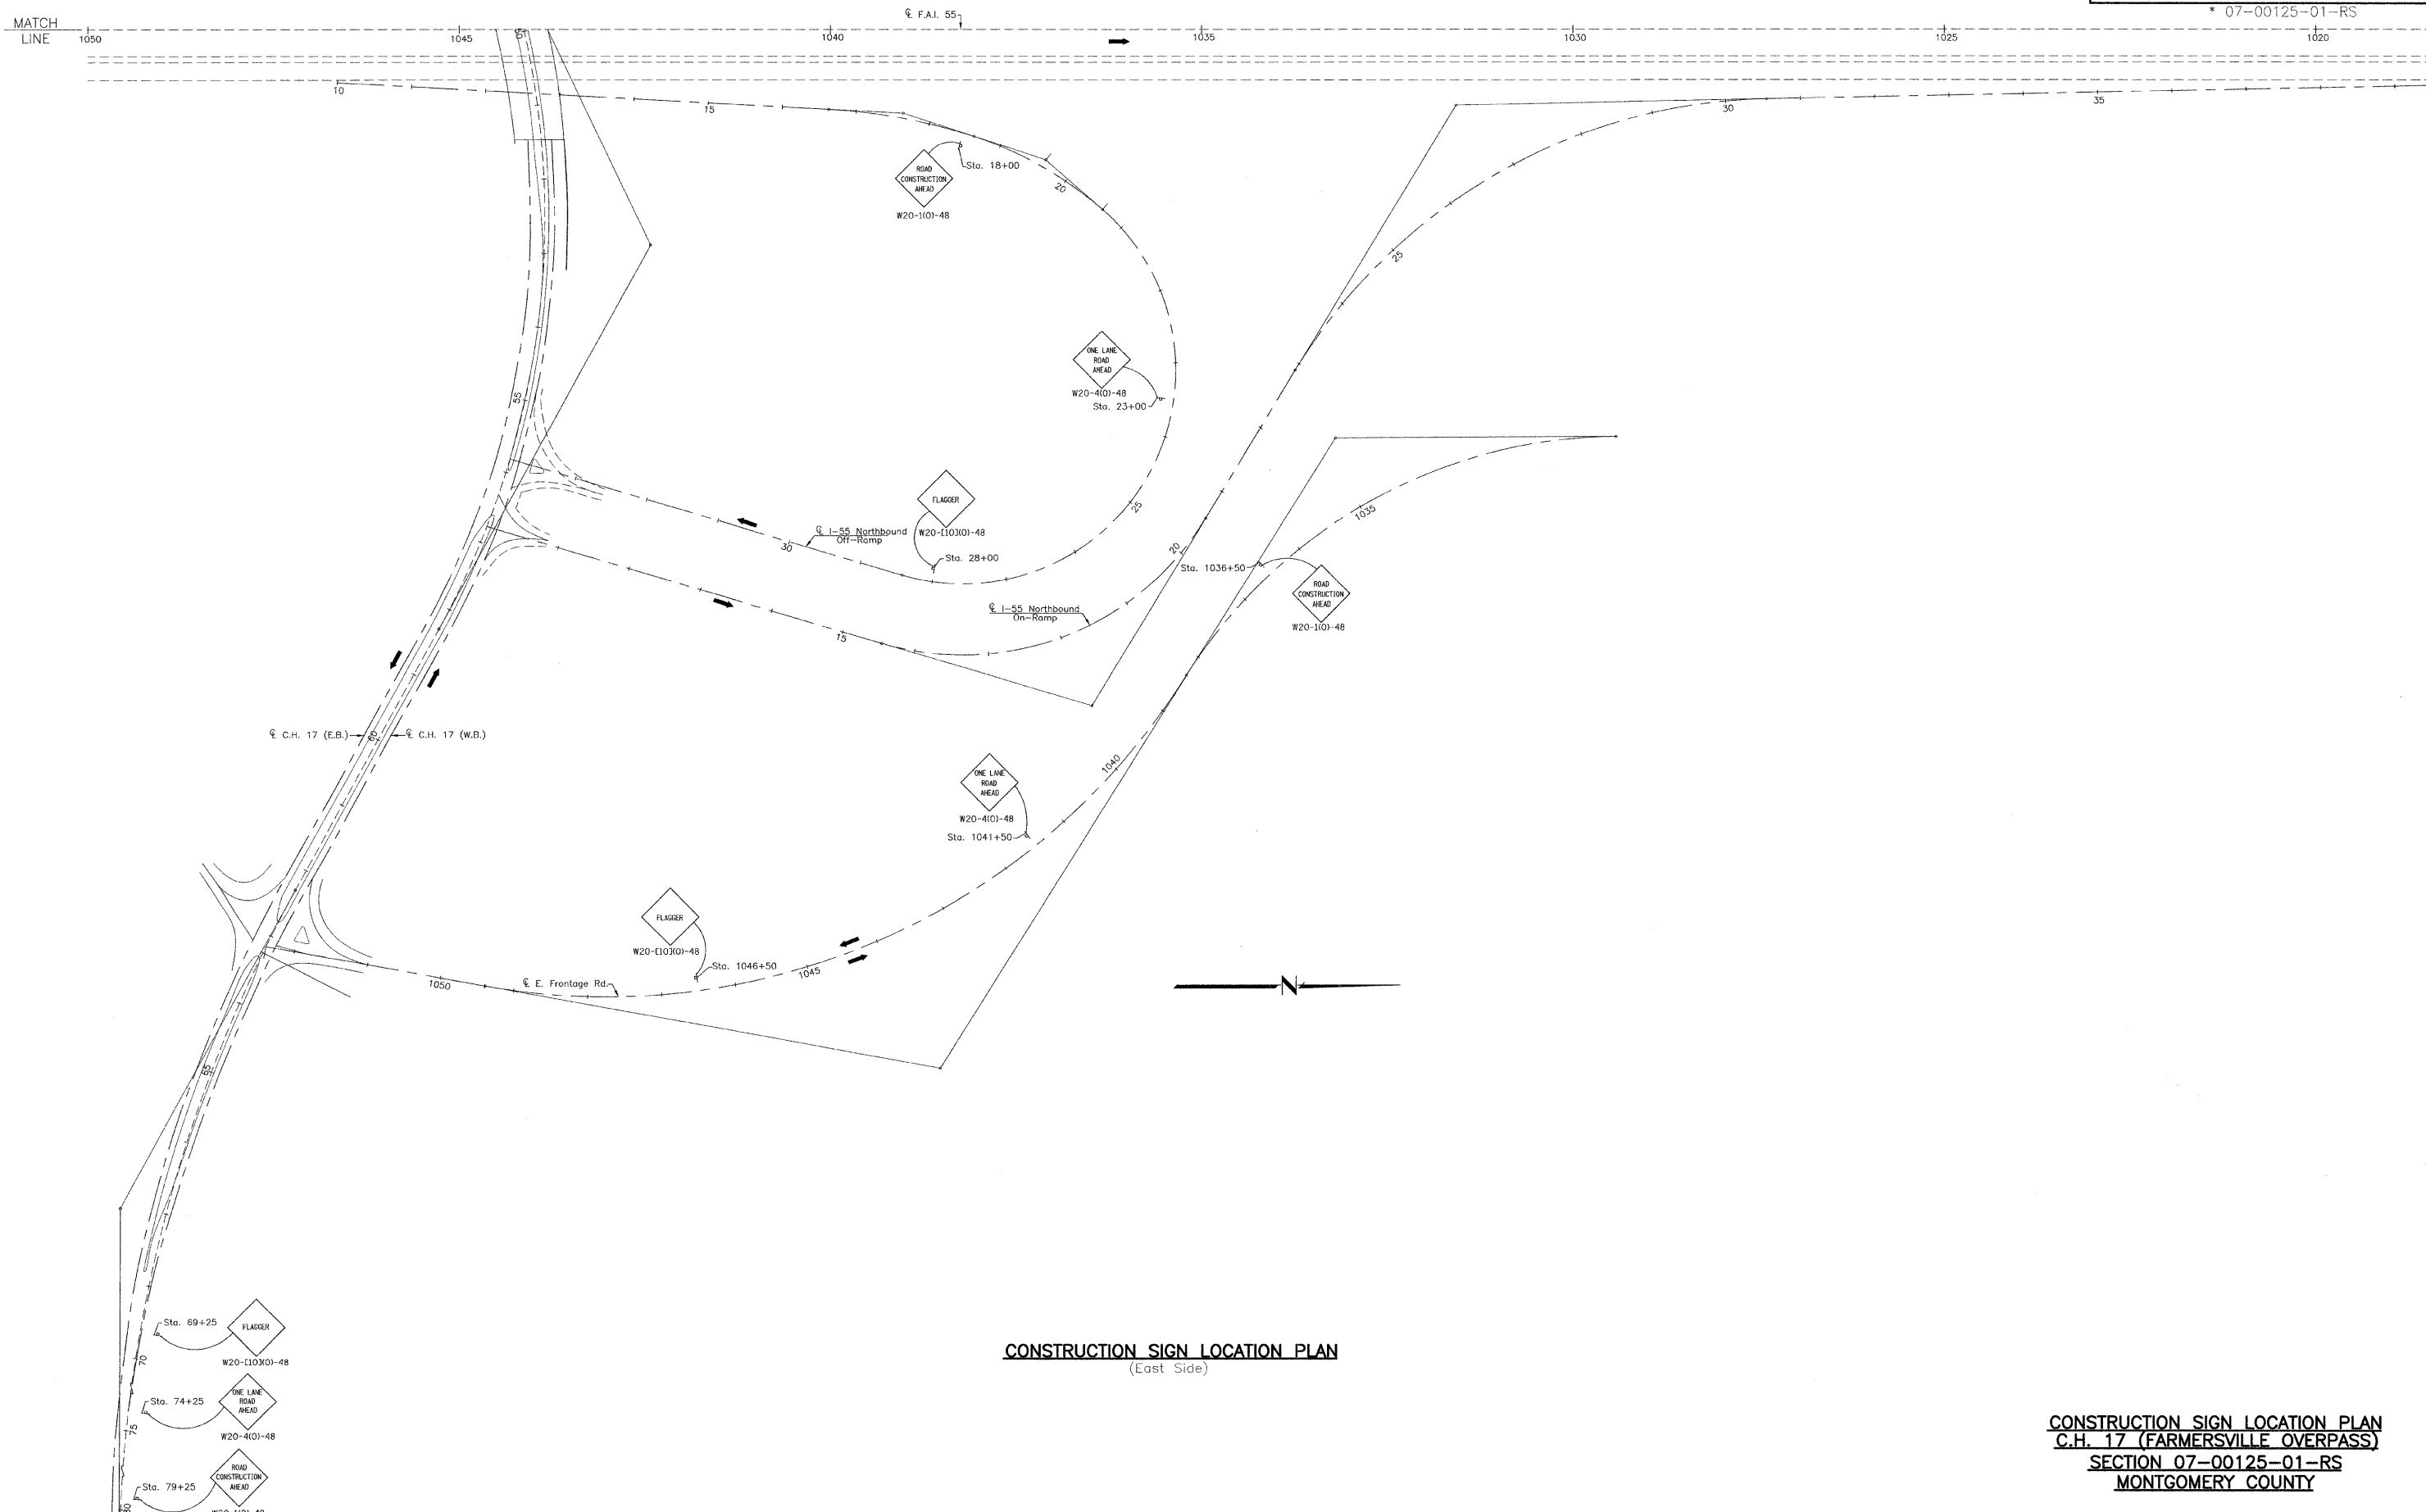

CONSTRUCTION SIGN LOCATION PLAN
(East Side)

CONSTRUCTION SIGN LOCATION PLAN
C.H. 17 (FARMERSVILLE OVERPASS)
SECTION 07-00125-01-RS
MONTGOMERY COUNTY

FILE NAME: M070125-01-RS (REV. 2/15/08)