
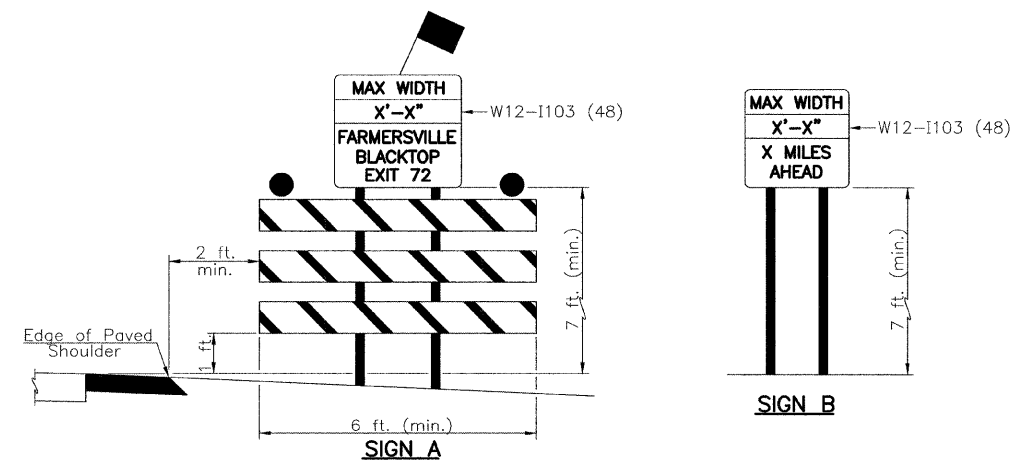


RTE.	SECTION	COUNTY	TOTAL SHEETS	SHEET NO.
C.H. 17	*	MONTGOMERY	41	27
PROJECT * 07-00125-01-RS				

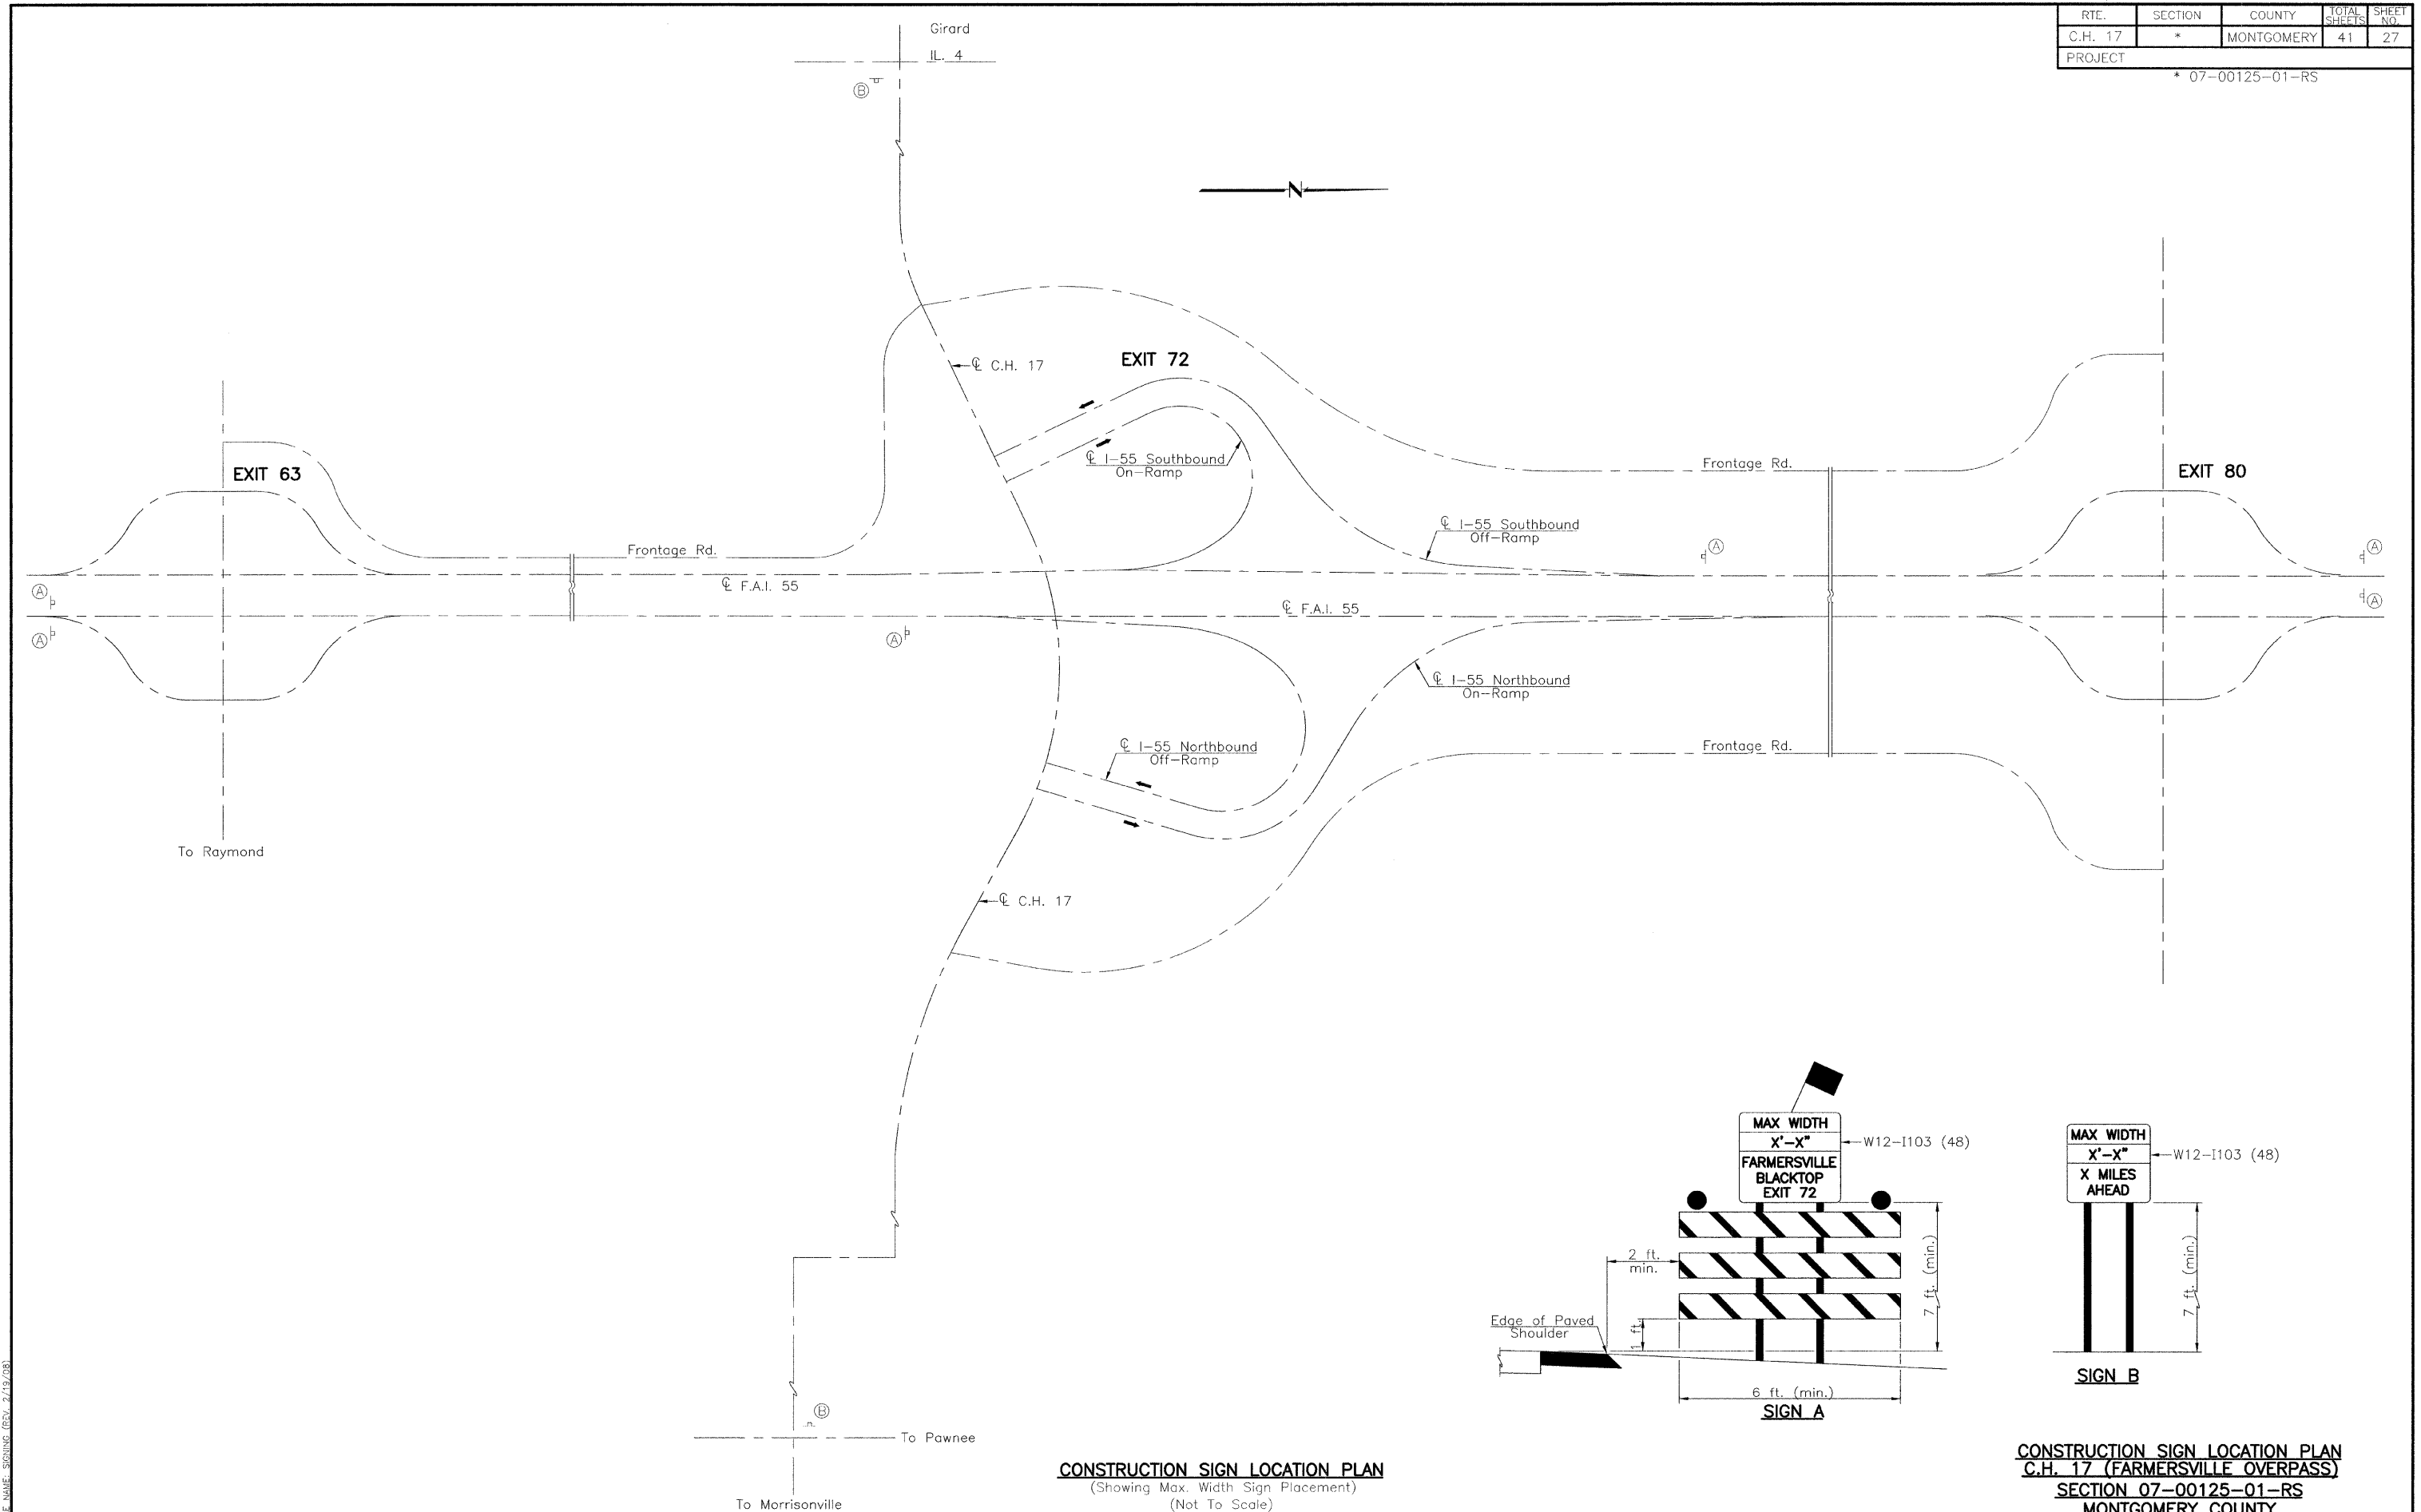

**CONSTRUCTION SIGN LOCATION PLAN**  
 (Showing Max. Width Sign Placement)  
 (Not To Scale)

**CONSTRUCTION SIGN LOCATION PLAN**  
**C.H. 17 (FARMERSVILLE OVERPASS)**  
**SECTION 07-00125-01-RS**  
**MONTGOMERY COUNTY**

FILE NAME: SIGLING (REV. 2/19/08)