


RTE.	SECTION	COUNTY	TOTAL SHEETS	SHEET NO.
C.H. 17	*	MONTGOMERY	41	29
PROJECT				

* 07-00125-01-RS

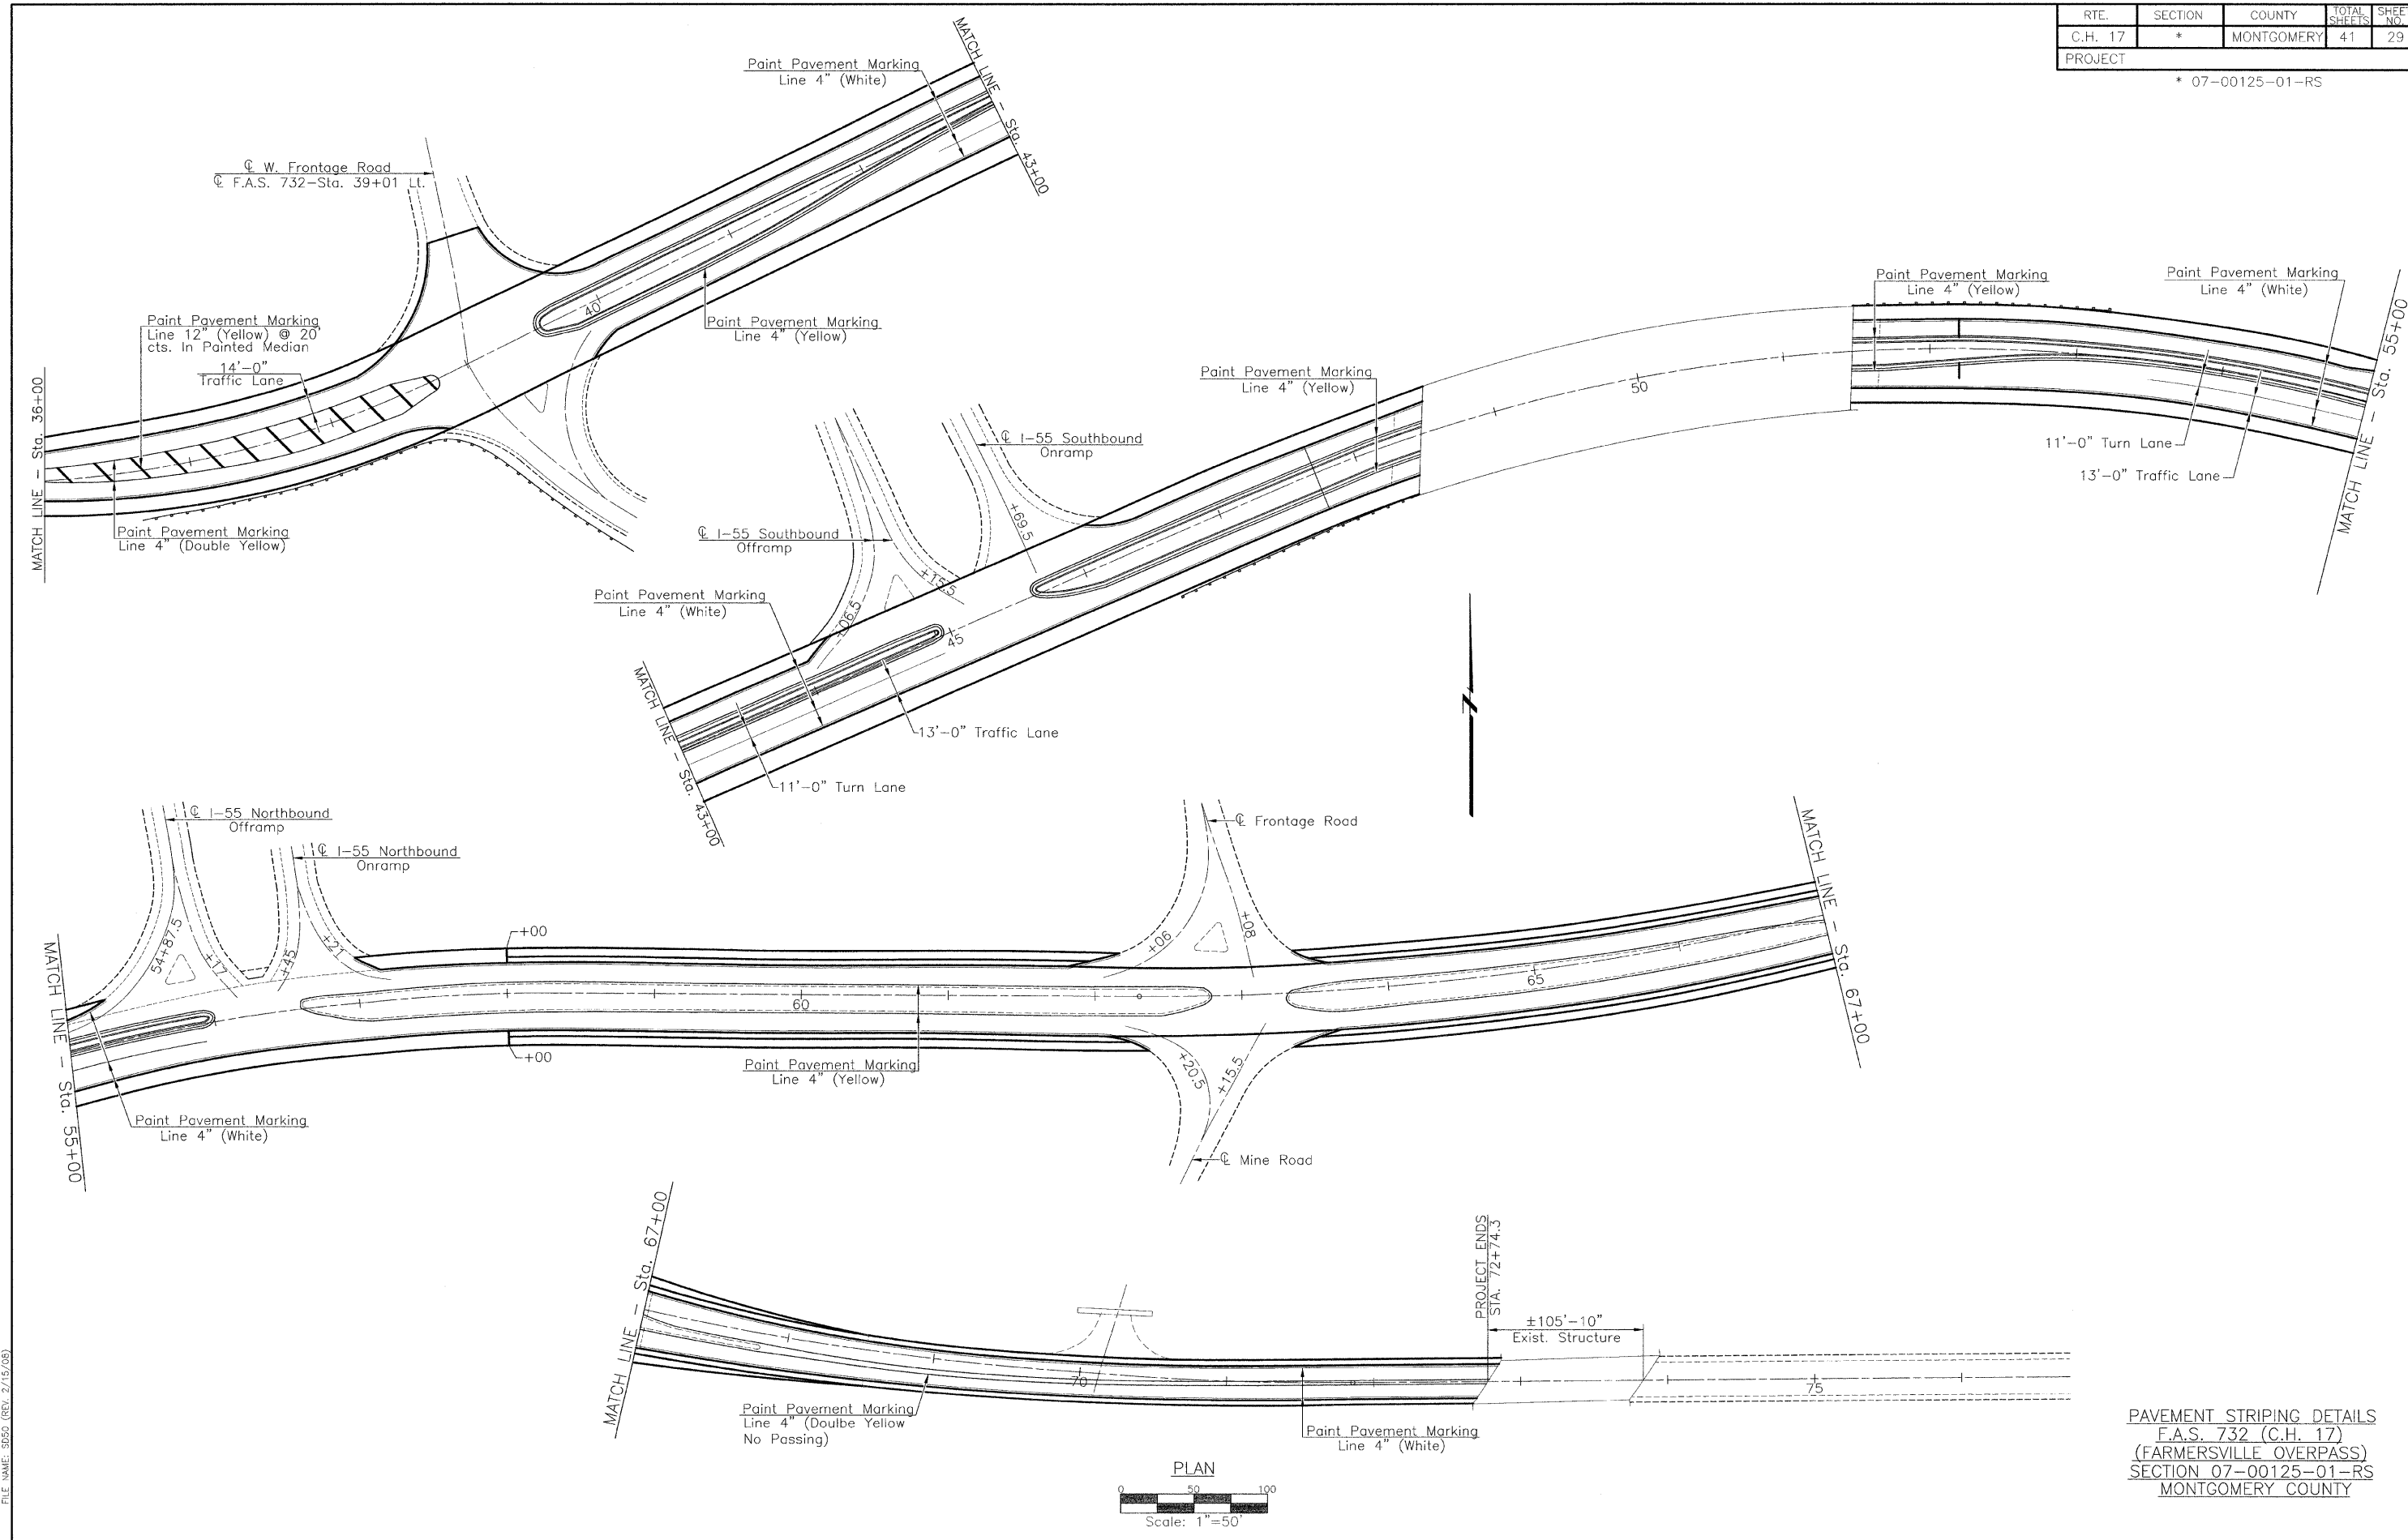

PAVEMENT STRIPING DETAILS
 F.A.S. 732 (C.H. 17)
 (FARMERSVILLE OVERPASS)
 SECTION 07-00125-01-RS
 MONTGOMERY COUNTY

FILE NAME: S050 (REV. 2/15/03)