


RTE.		93455		TOTAL SHEETS	41	SHEET NO.	35
C.H. 17	*	COUNTY	MONTGOMERY				
PROJECT		* 07-00125-01-RS					

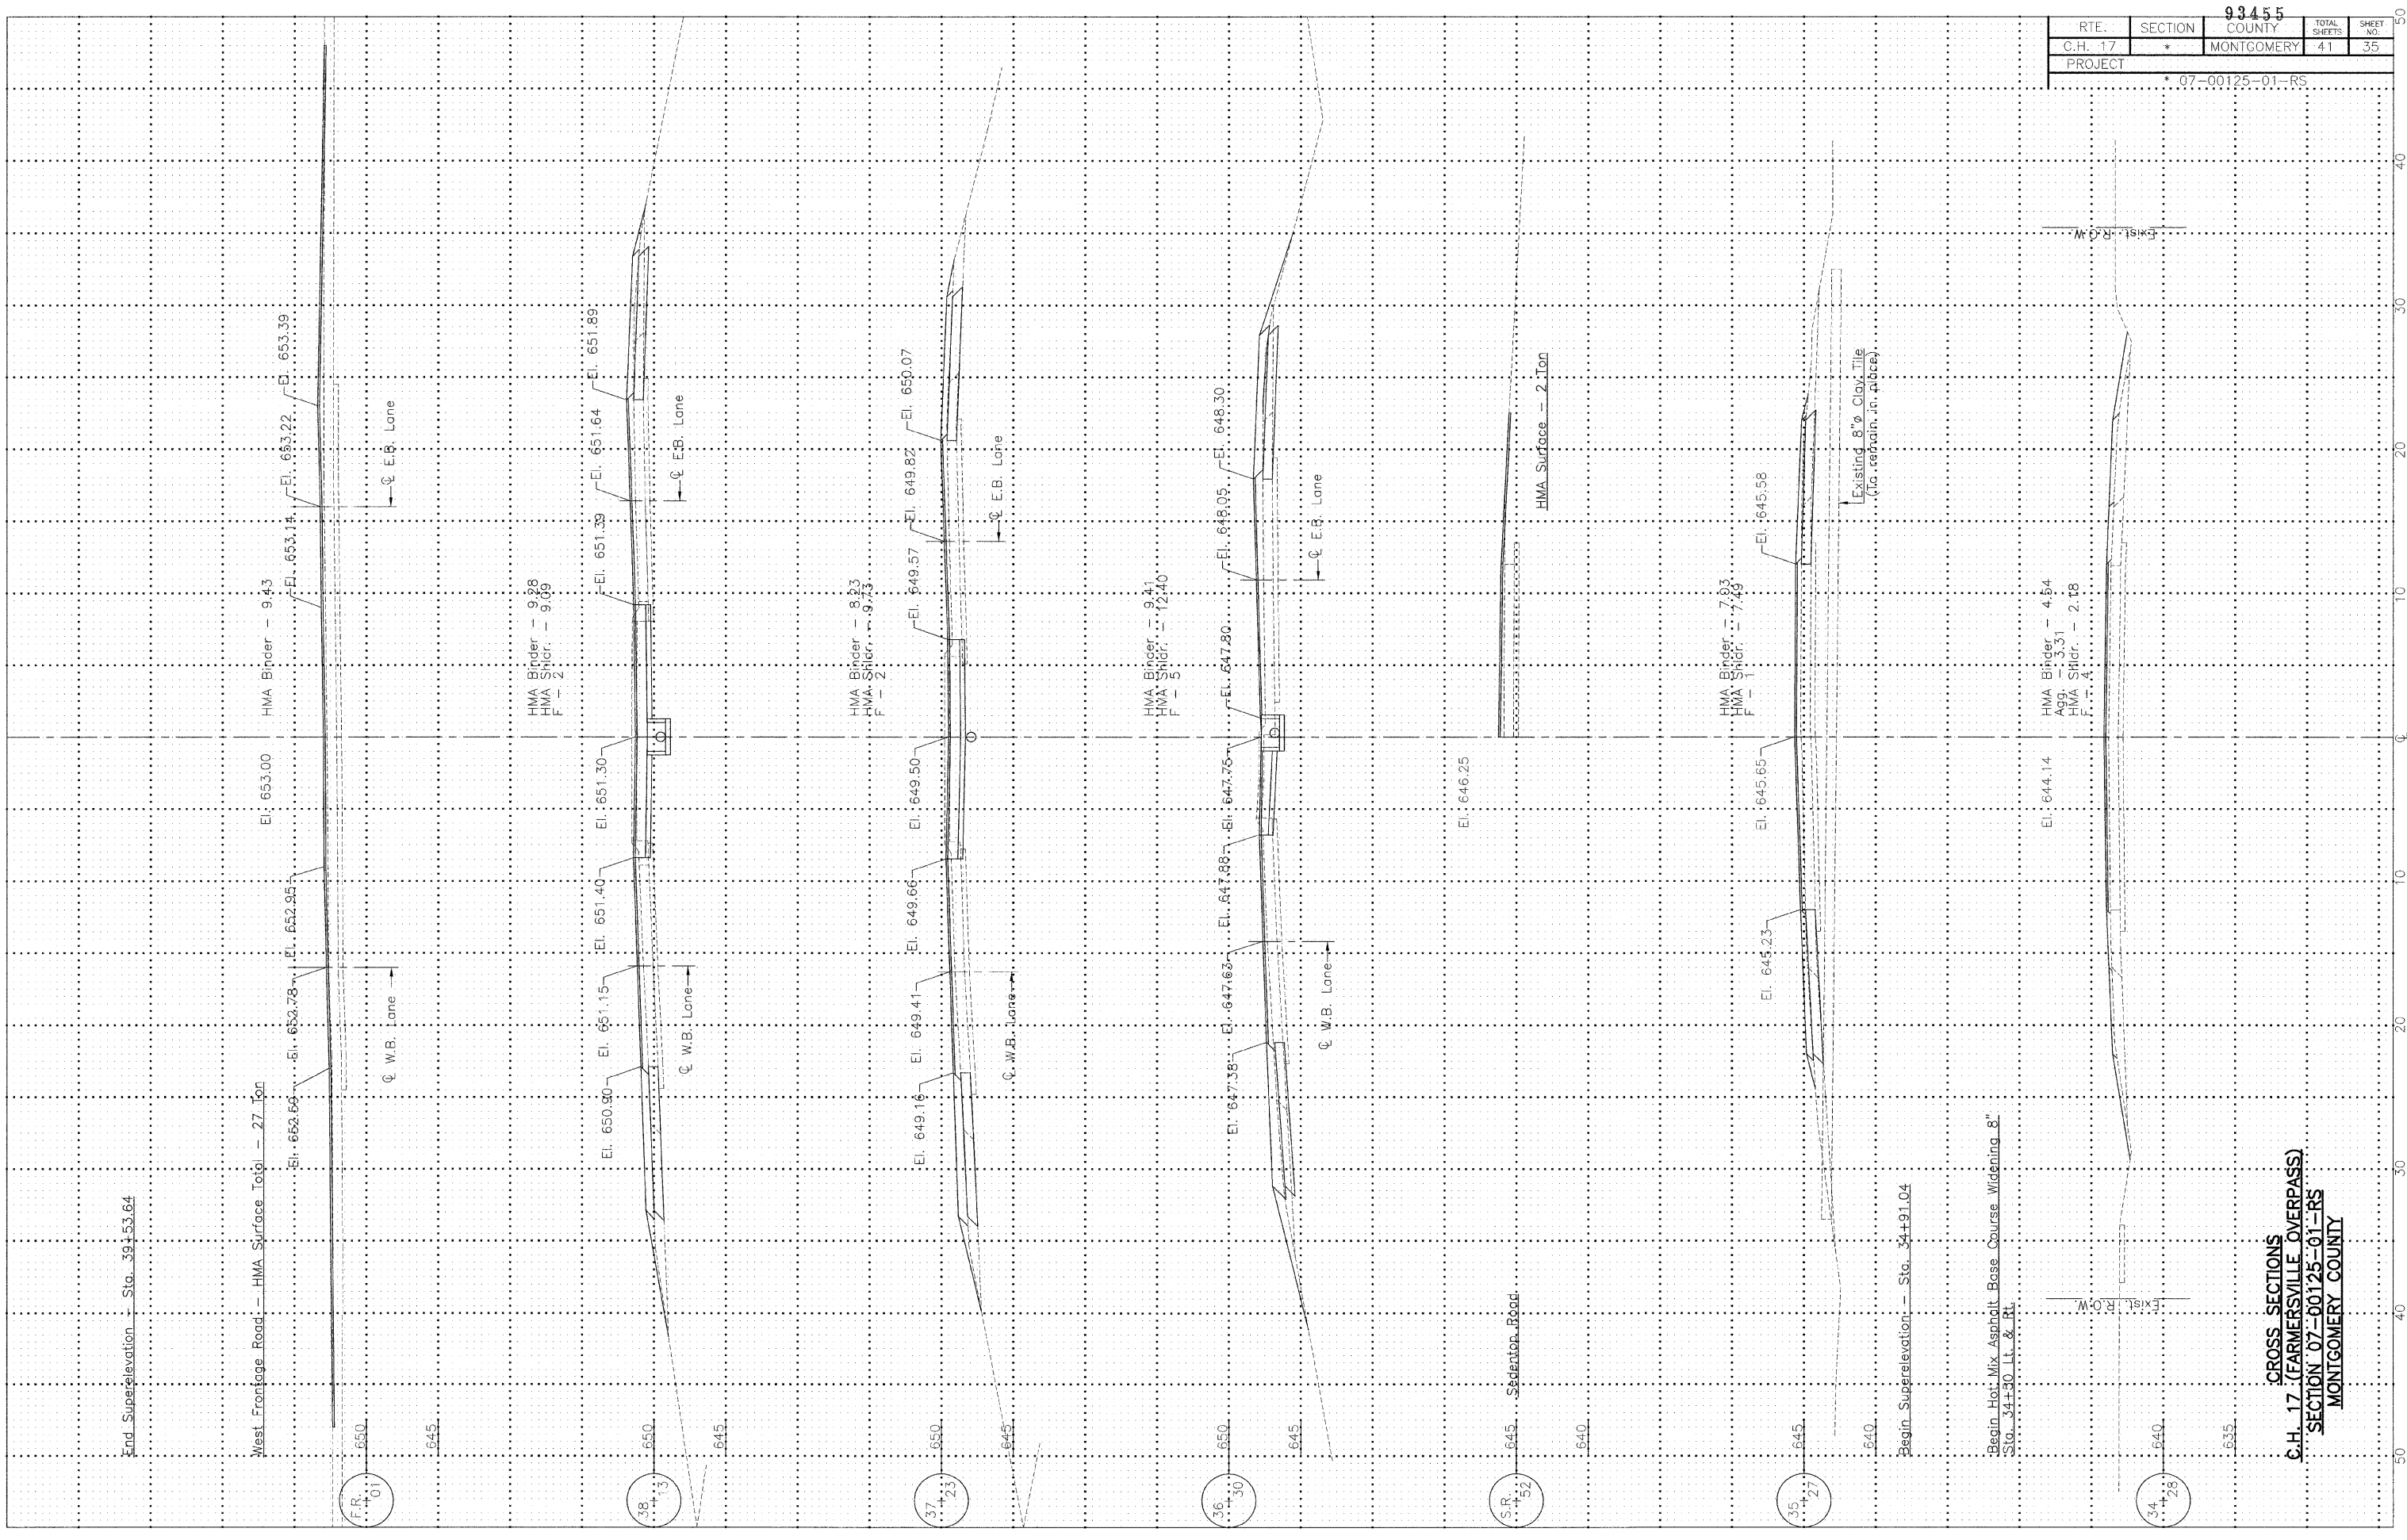

CROSS SECTIONS
 C.H. 17 (FARMERSVILLE OVERPASS)
 SECTION 07-00125-01-RS
 MONTGOMERY COUNTY