


SECTION	COUNTY	TOTAL SHEETS	SHEET NO.
00-00127-00-WR	COLES	91	87

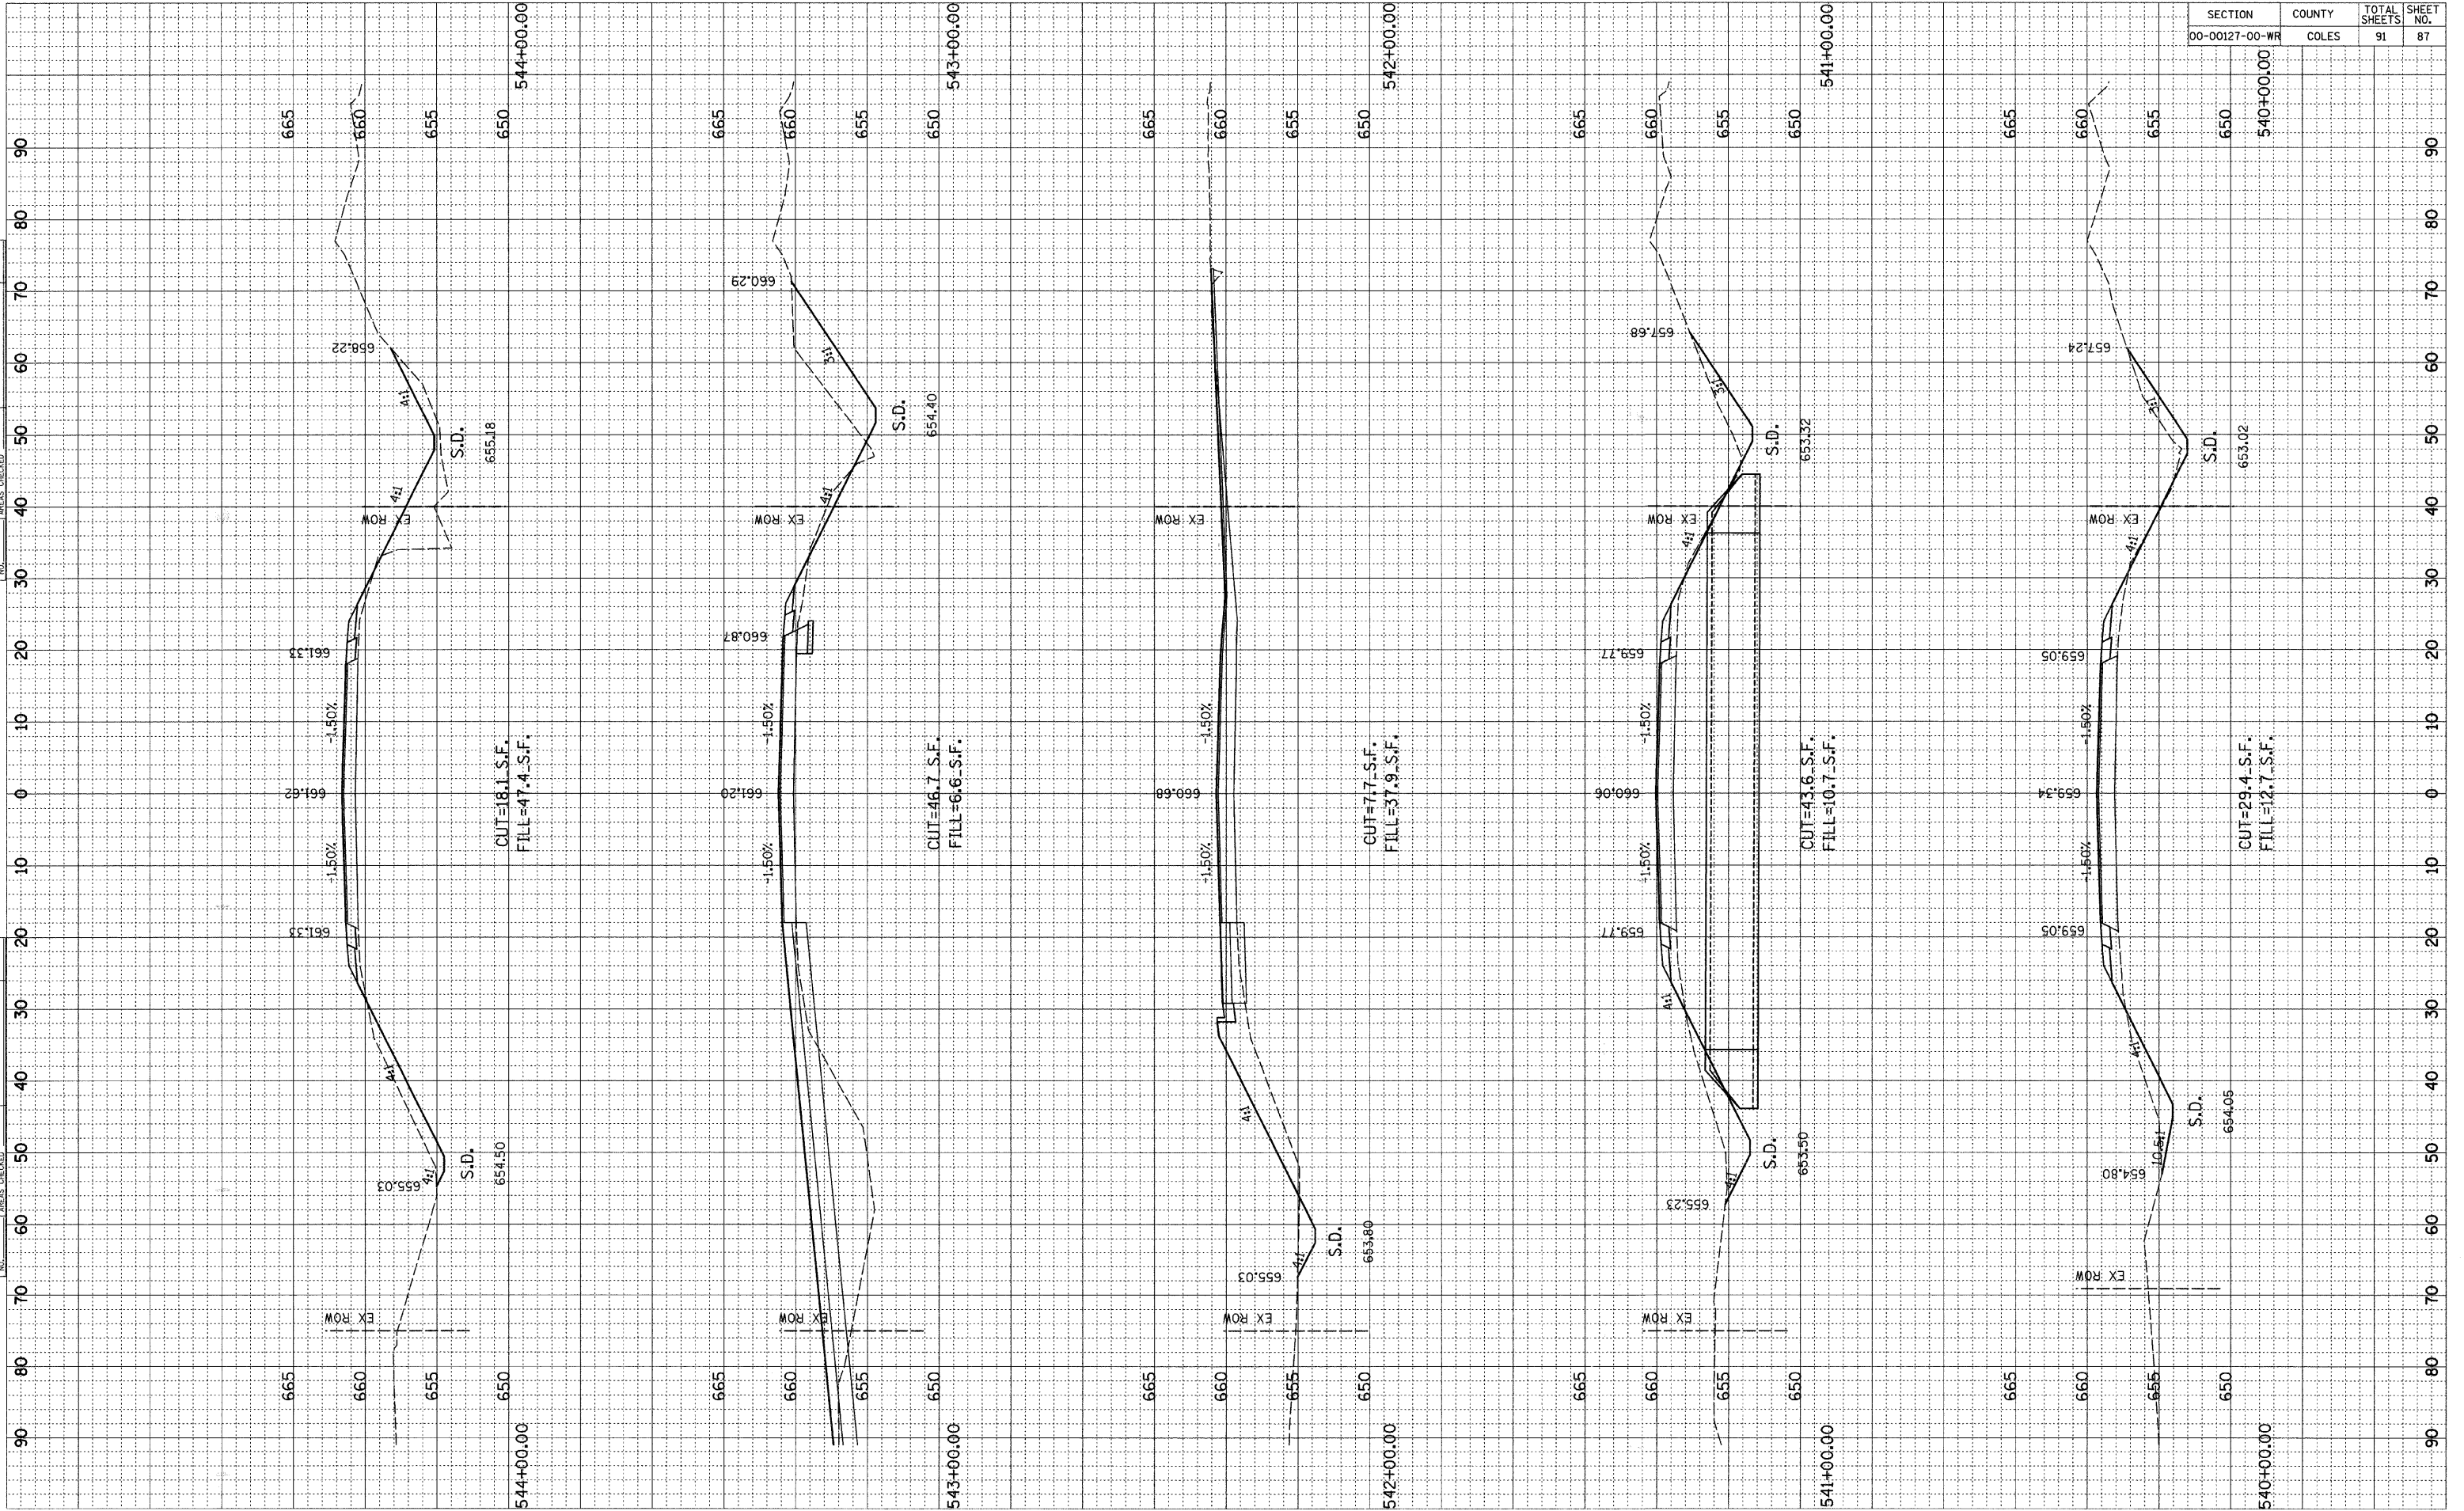

FINAL SURVEY	SURVEYED	DATE
NO.	NO.	NO.

ORIGINAL SURVEY	SURVEYED	DATE
NO.	NO.	NO.