


F.A.P. RTE.	SECTION	COUNTY	TOTAL SHEETS	SHEET NO.
*	**	ALEXANDER	65	40
STA. 47+10.00		TO STA. 47+30.00		
FED. ROAD DIST. NO. ILLINOIS FED. AID PROJECT				
• FAP 14 (US51/60/62)				
•• 138(IN,TS-2,RS-2)				

SURVEY
 SURVEYED BY
 DATE
 NOTE BOOK NO.
 AREAS CHECKED

SURVEY
 SURVEYED BY
 DATE
 NOTE BOOK NO.
 AREAS CHECKED

1/27/2007
 c:\projects\4100206\main\sheet_40.dwg
 5:00:00 / IN
 psbl

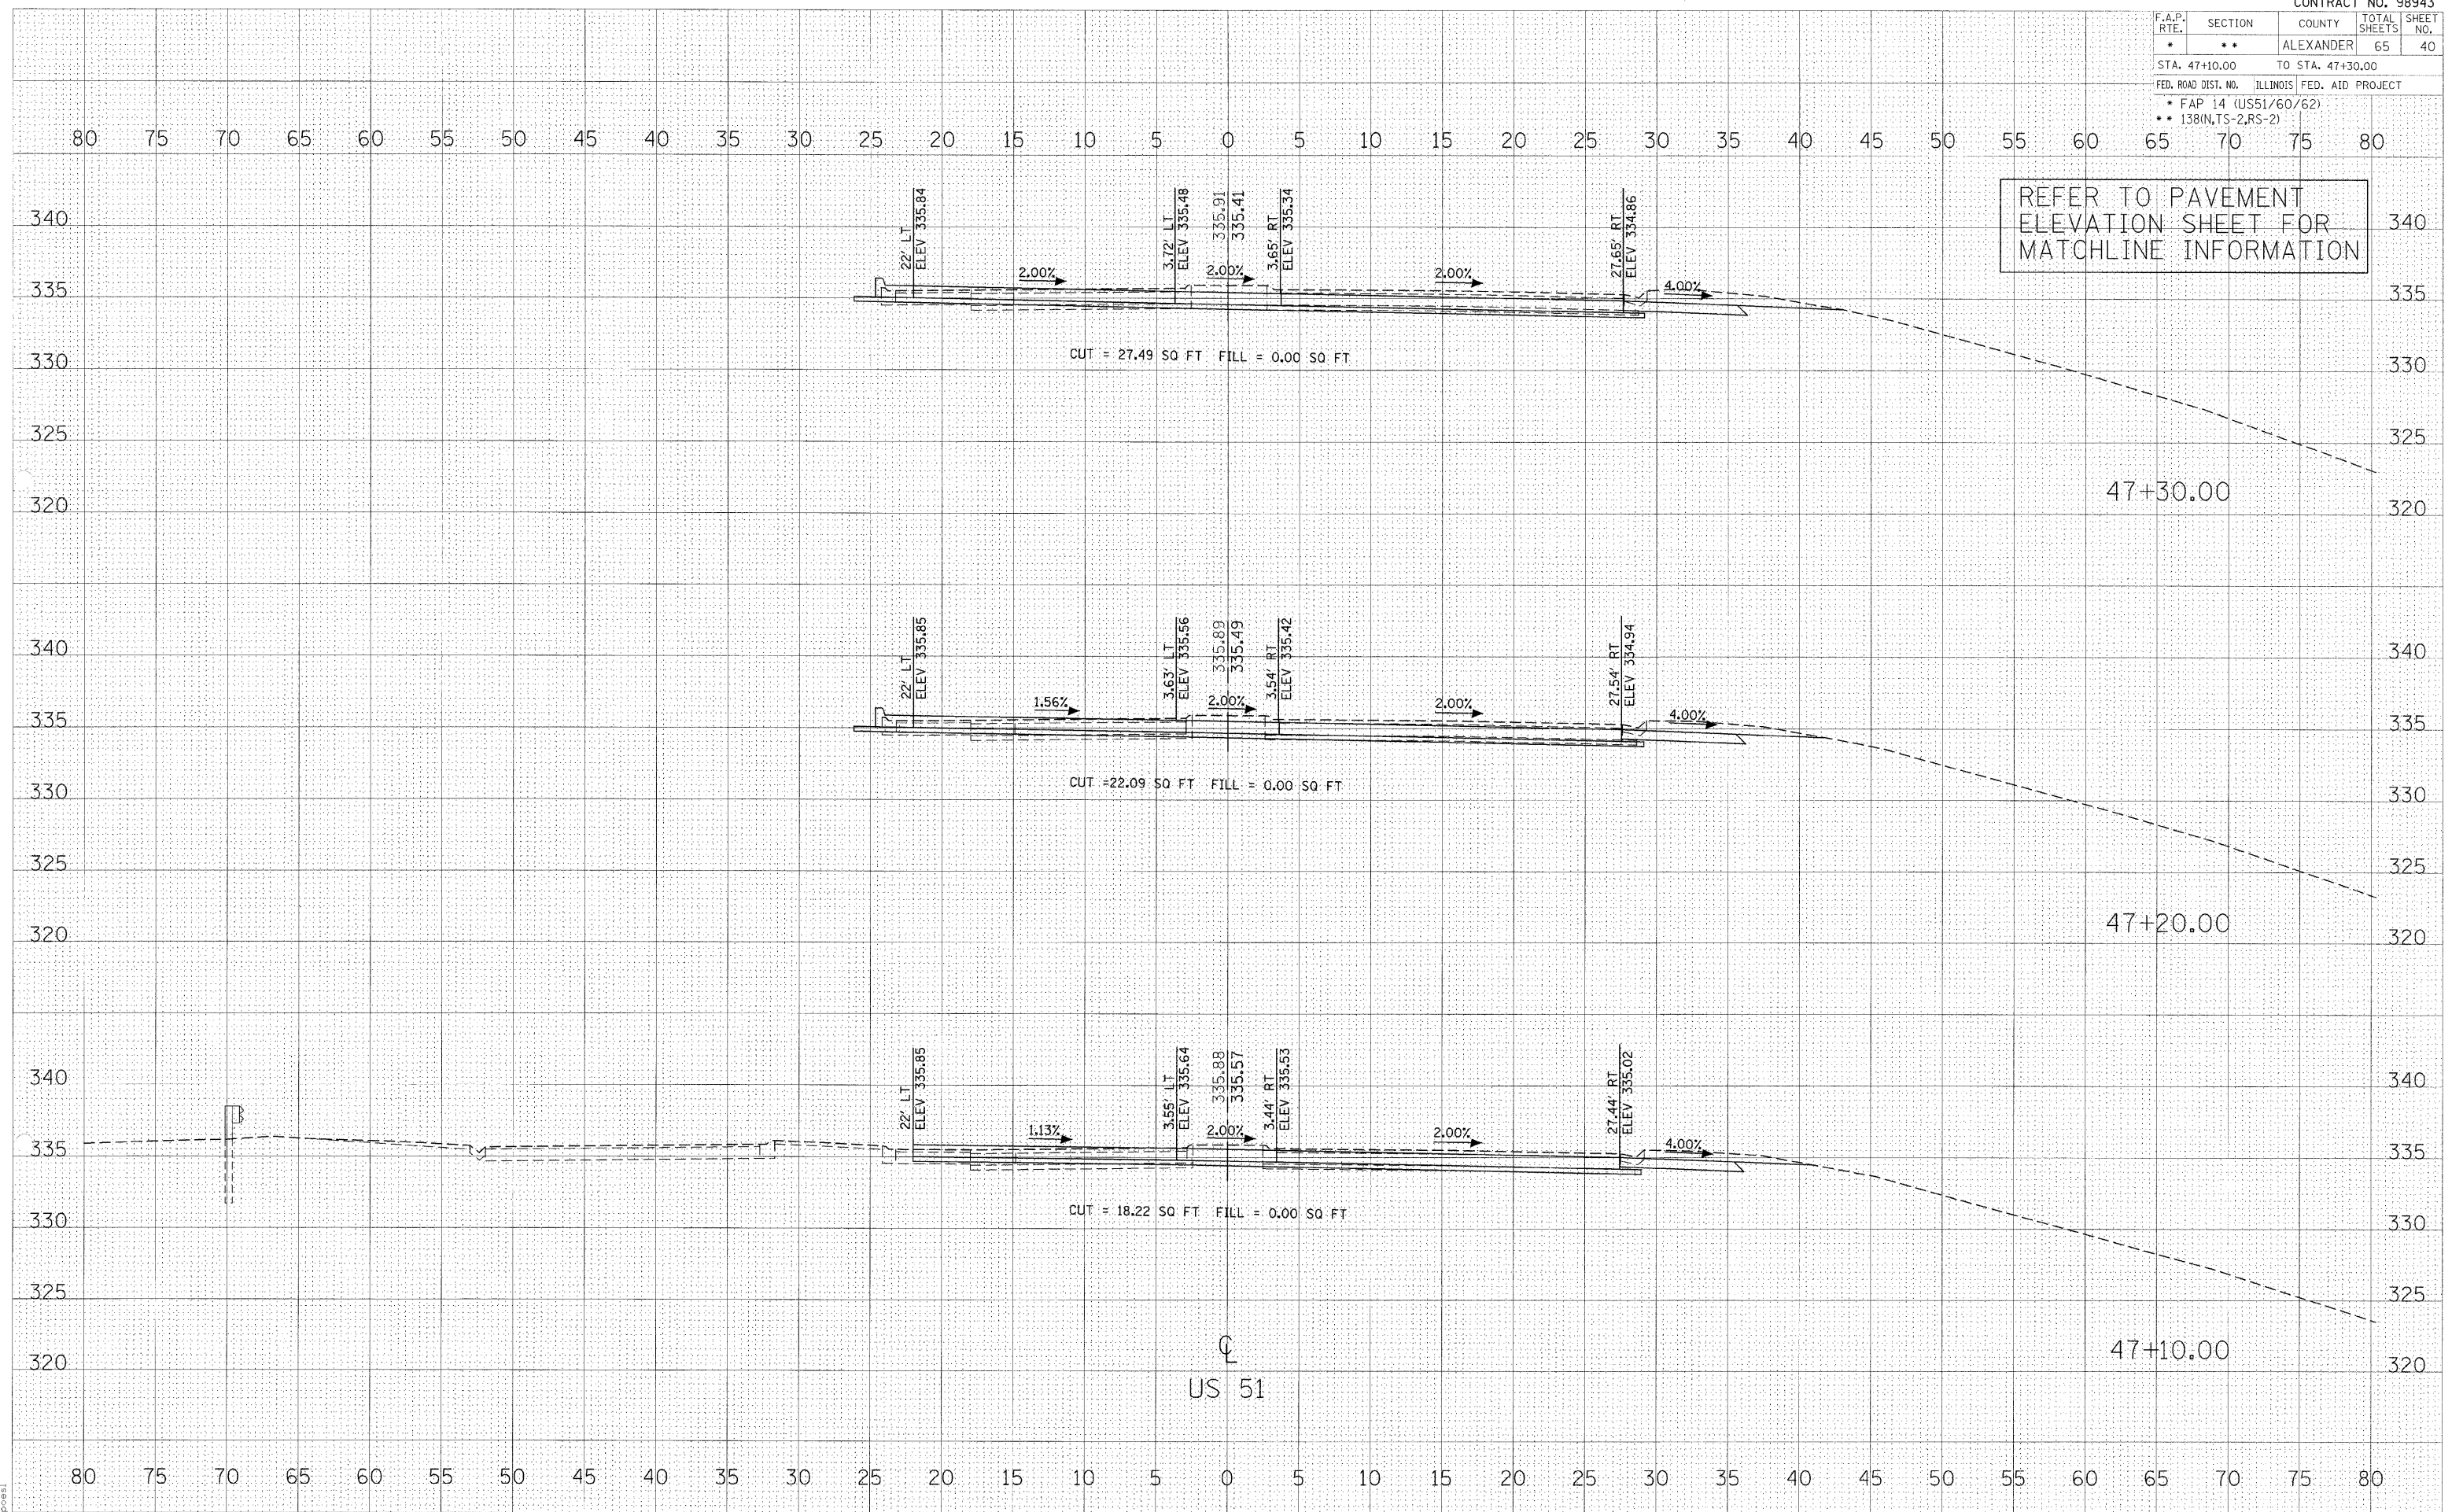

REFER TO PAVEMENT ELEVATION SHEET FOR MATCHLINE INFORMATION