


ORIGINAL SURVEY	SURVEYED	BY	DATE
NOTE BOOK	PLOTTED		
	TEMPLATE		
	AREAS		
	AREAS CHECKED		

FINAL SURVEY	SURVEYED	BY	DATE
NOTE BOOK	PLOTTED		
	TEMPLATE		
	AREAS		
	AREAS CHECKED		

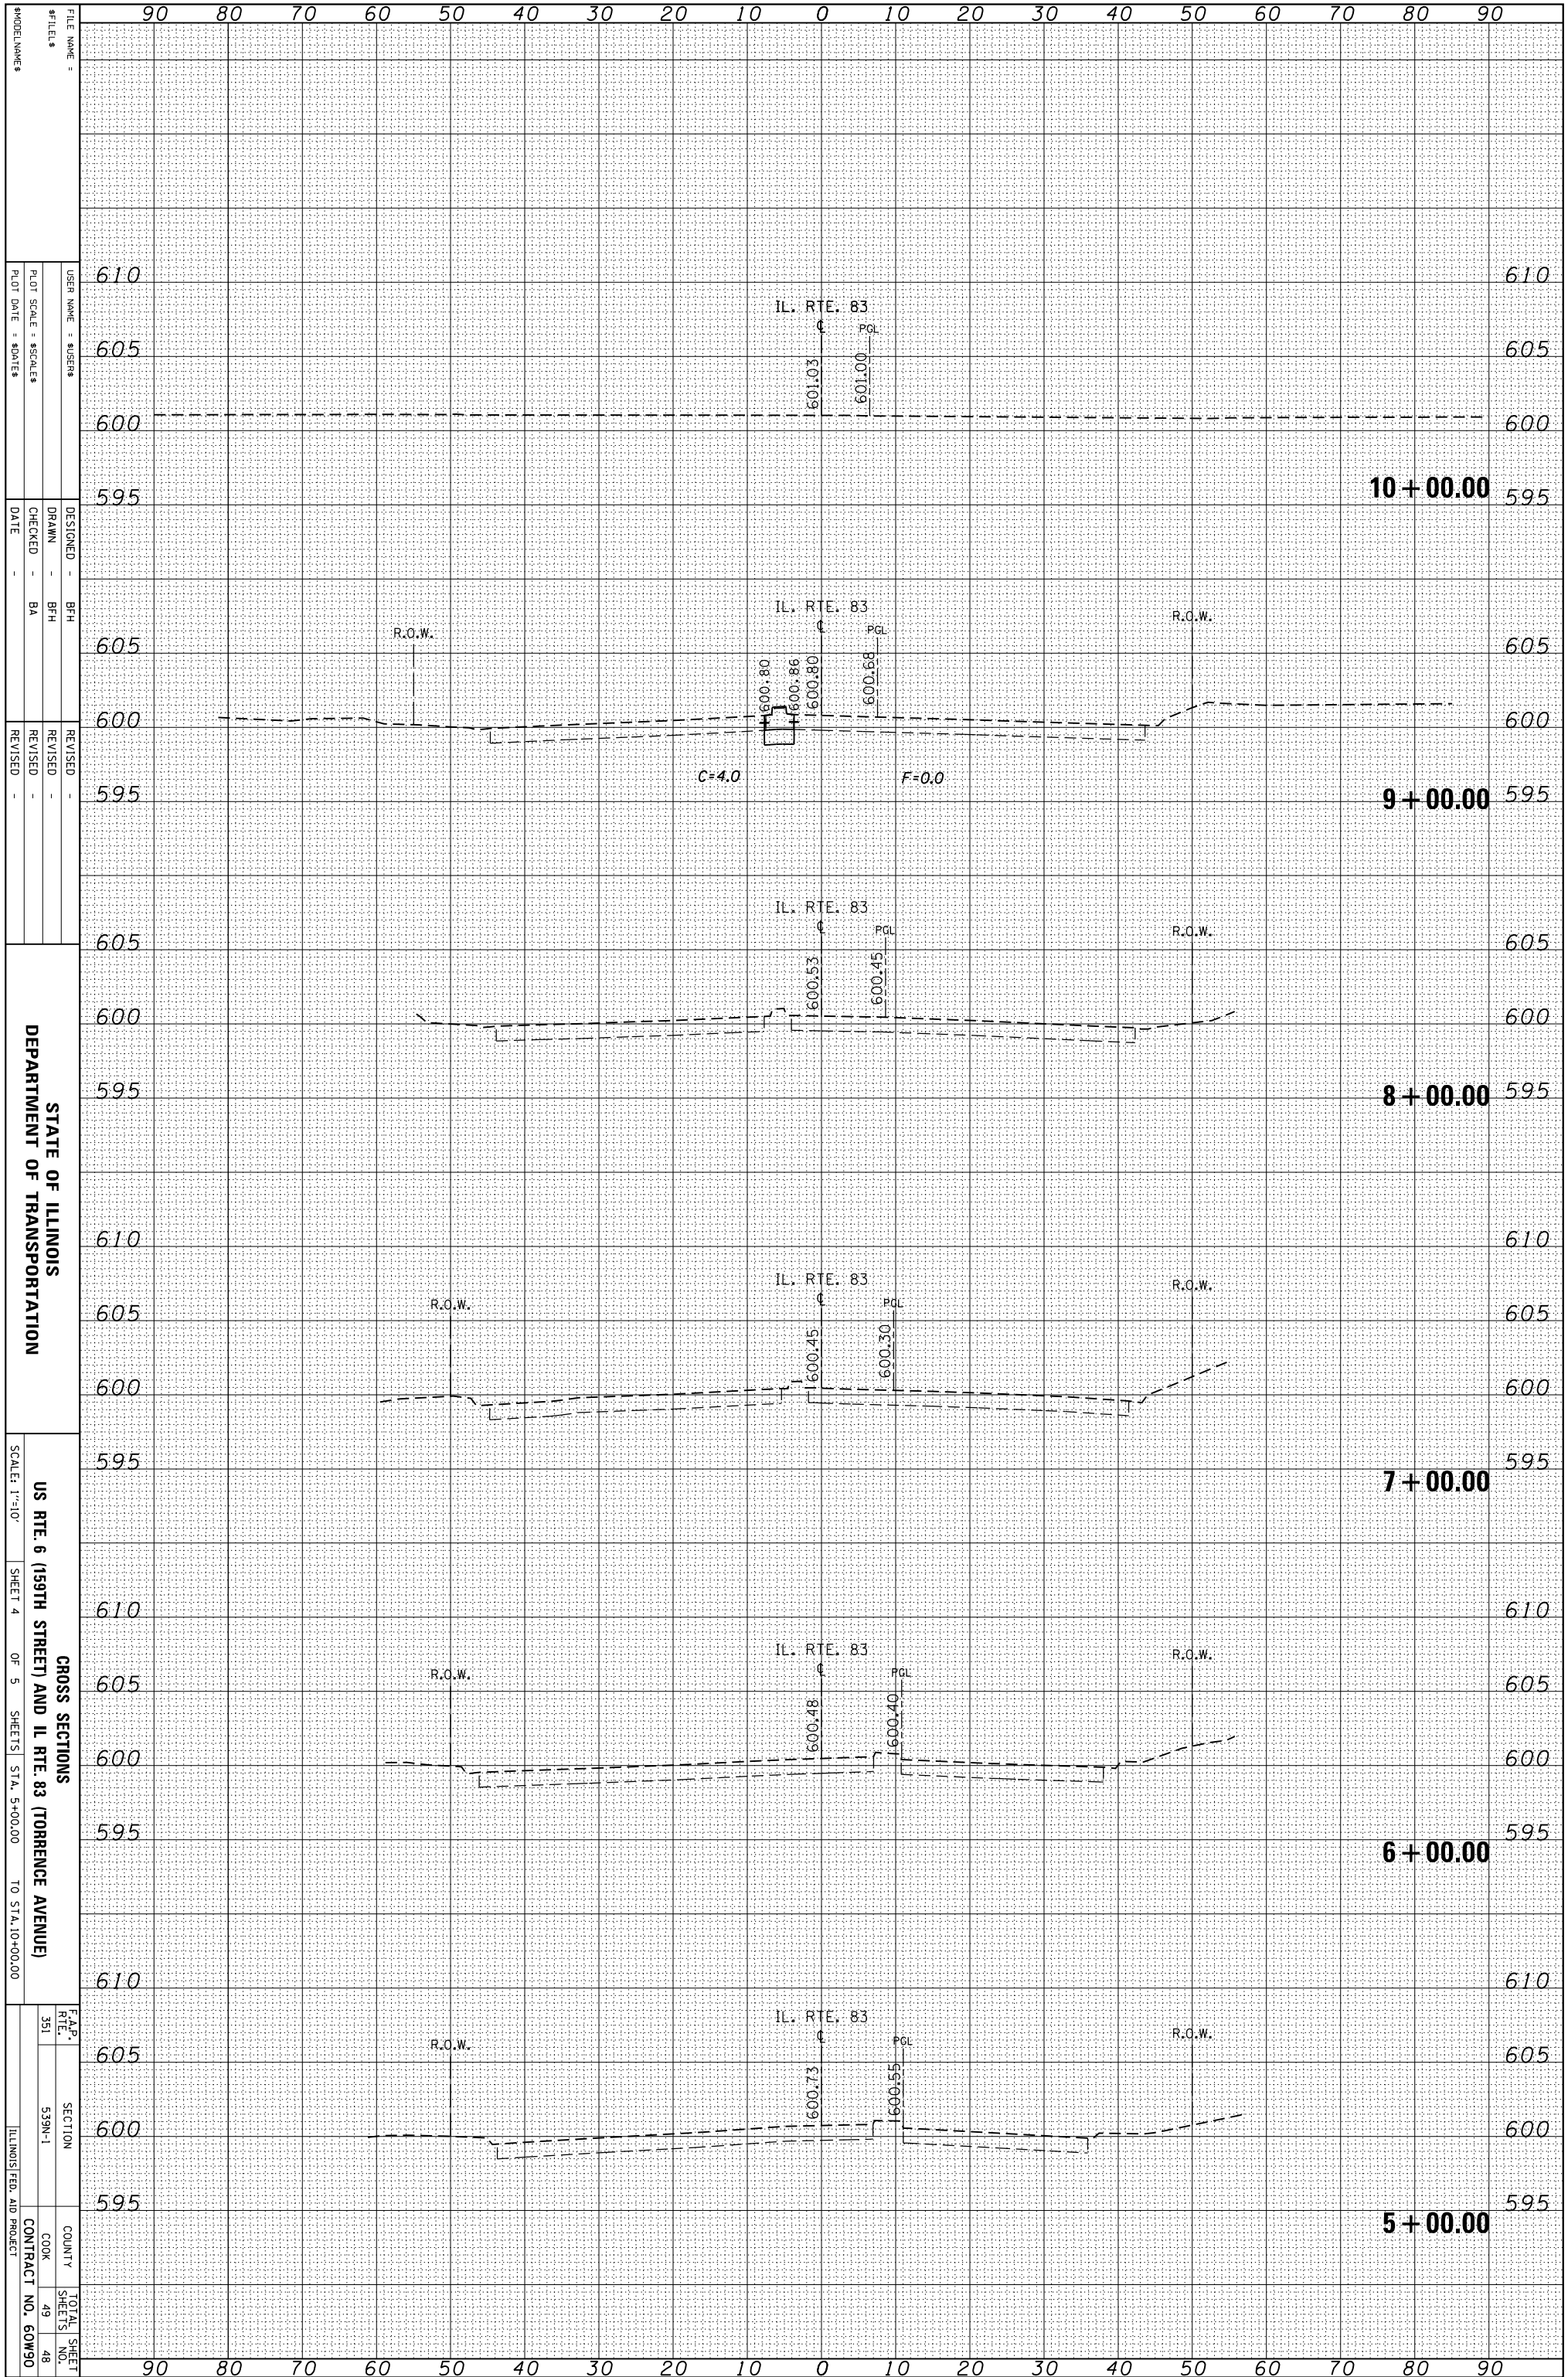

STATE OF ILLINOIS  
DEPARTMENT OF TRANSPORTATION

GROSS SECTIONS  
US RTE. 6 (159TH STREET) AND IL RTE. 83 (TORRENCE AVENUE)  
SCALE: 1"=10'  
SHEET 4 OF 5 SHEETS STA. 5+00.00 TO STA. 10+00.00

F.A.P. RTE. 351	SECTION 539N-1	COUNTY COOK	TOTAL SHEETS 49
			SHEET NO. 48
			CONTRACT NO. 60W90
			ILLINOIS FED. AID PROJECT