


ORIGINAL SURVEY	SURVEYED	BY	DATE
NOTE BOOK	PLOTTED		
	TEMPLATE		
	AREAS		
	CHECKED		

FINAL SURVEY	SURVEYED	BY	DATE
NOTE BOOK	PLOTTED		
	TEMPLATE		
	AREAS		
	CHECKED		

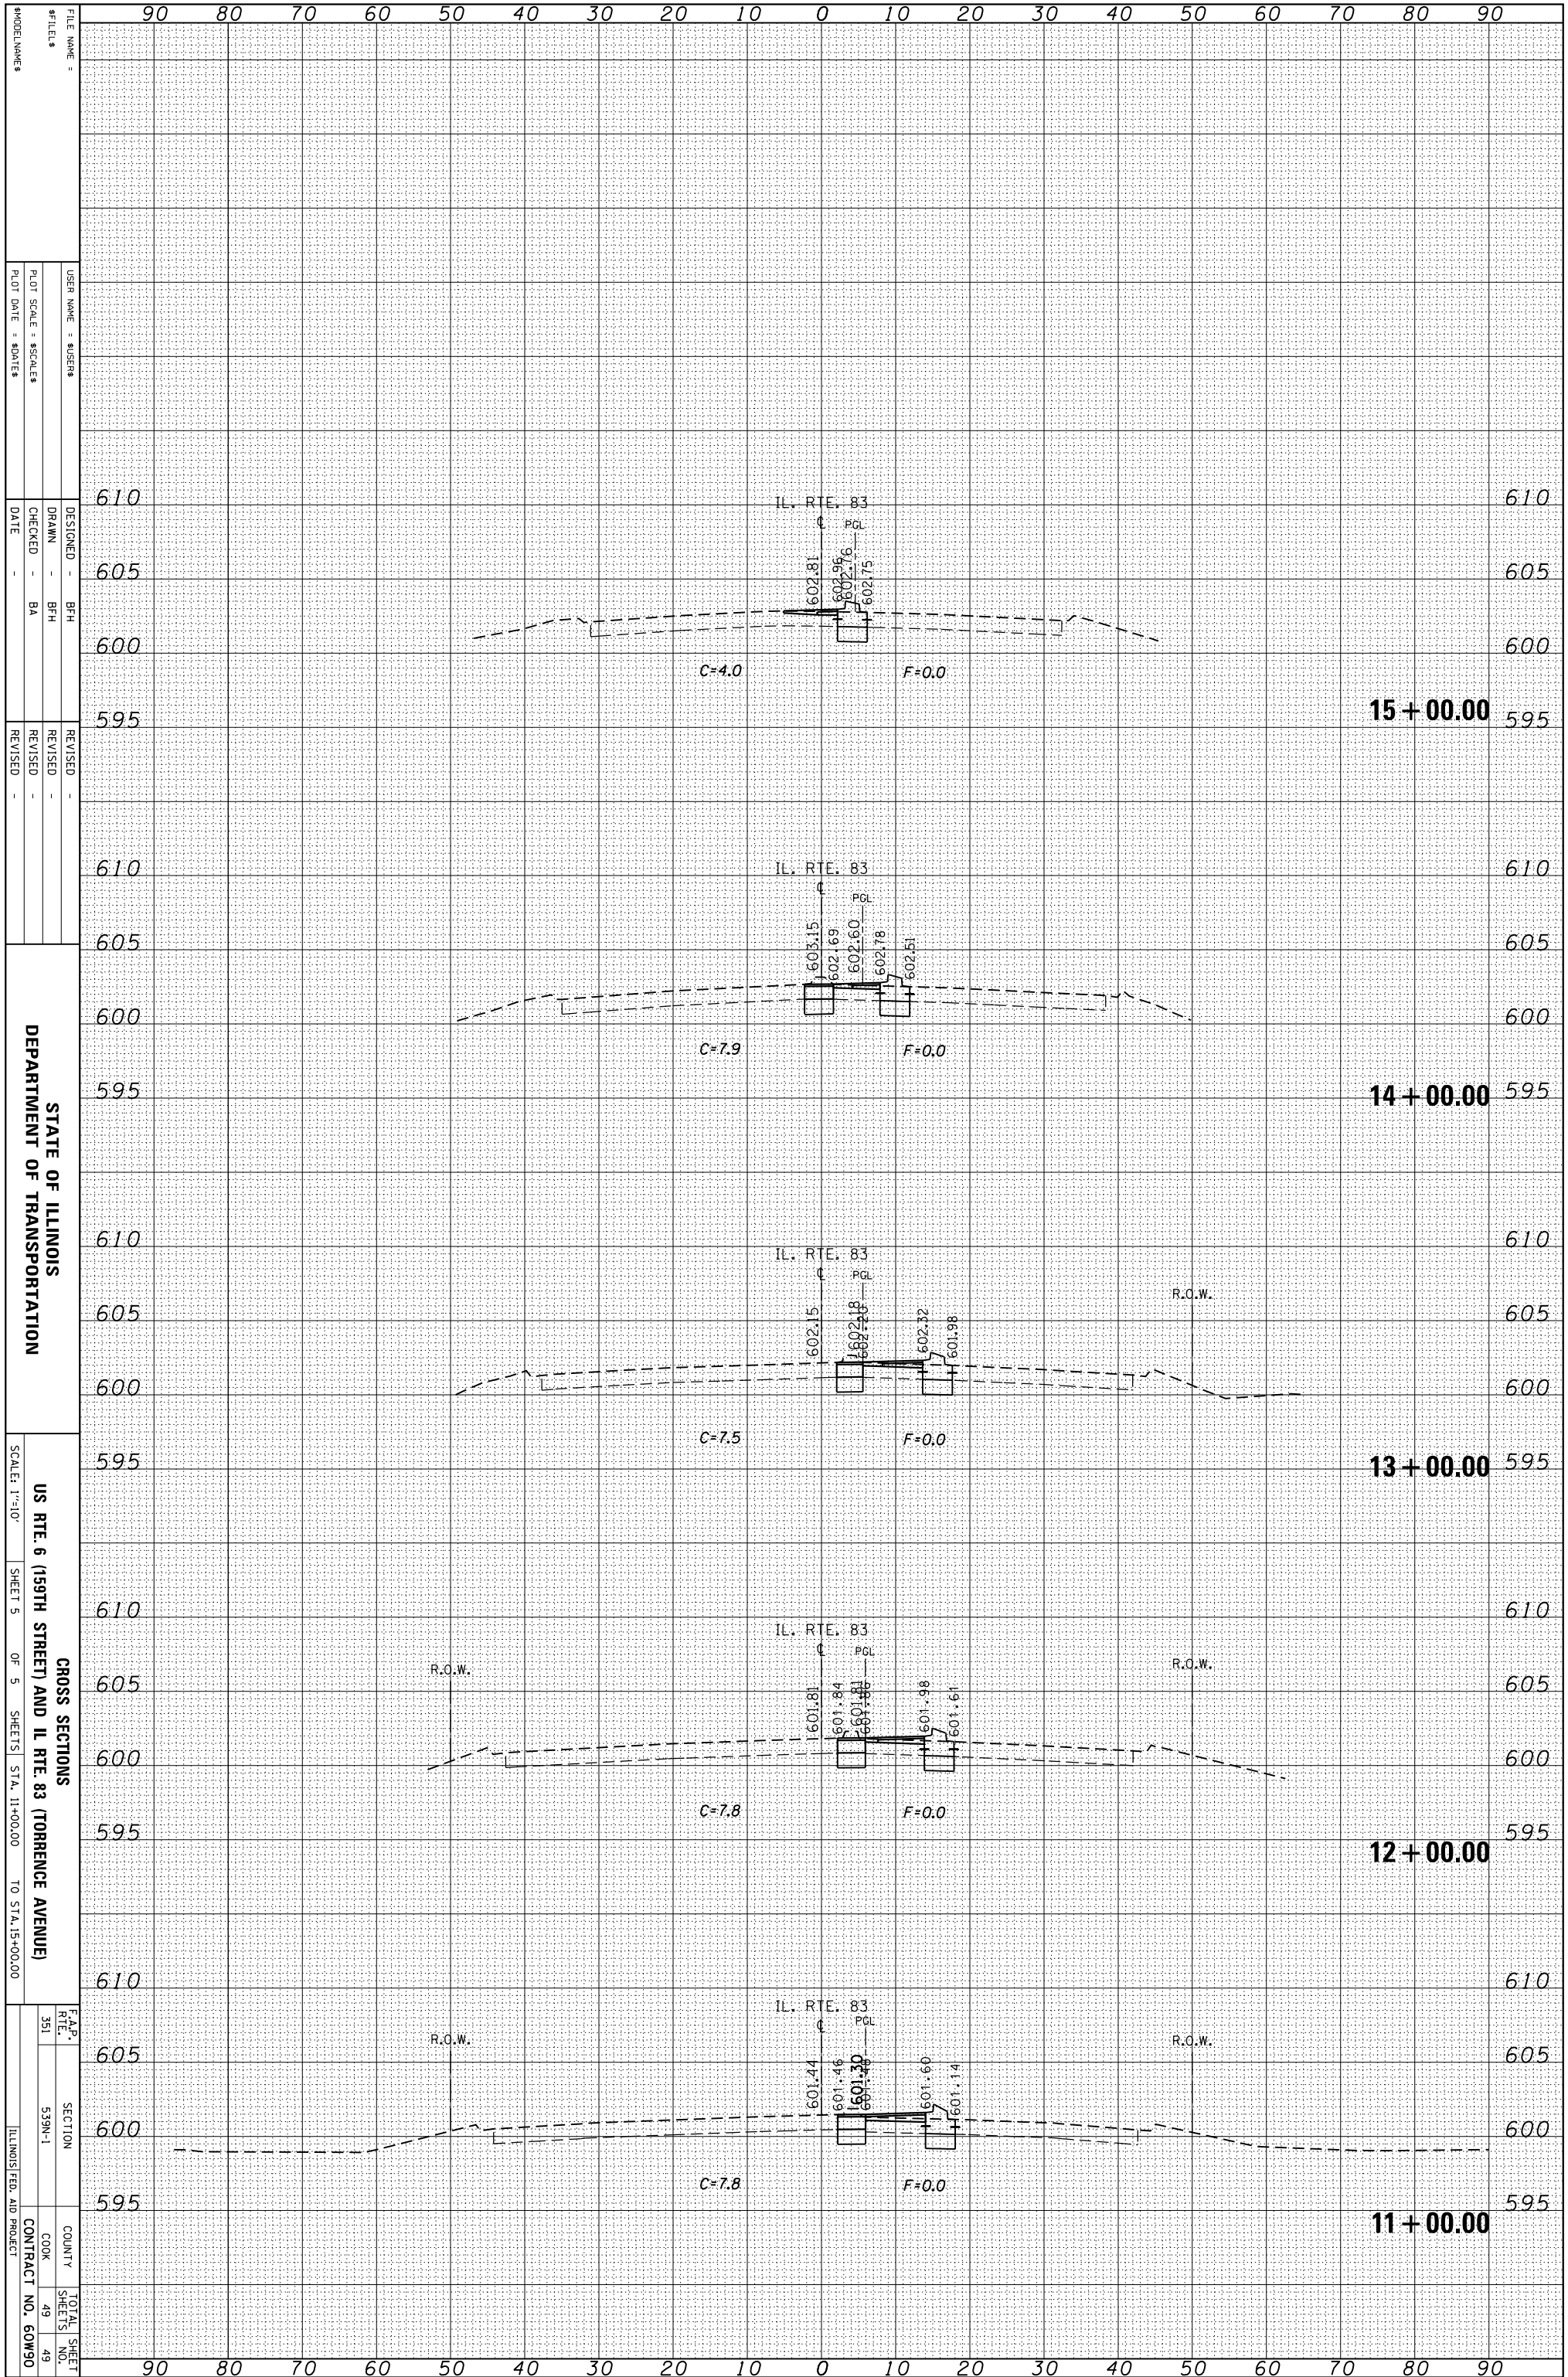

STATE OF ILLINOIS
DEPARTMENT OF TRANSPORTATION

CROSS SECTIONS
US RTE. 6 (159TH STREET) AND IL RTE. 83 (TORRENCE AVENUE)

SCALE: 1"=10'
SHEET 5 OF 5 SHEETS STA. 11+00.00 TO STA. 15+00.00

FILE NAME :	DESIGNED :	REVISION :
USER NAME :	DRAWN :	REVISION :
PLLOT SCALE :	CHECKED :	REVISION :
PLLOT DATE :	DATE :	REVISION :

F.A.P. RTE. 351	SECTION 539N-1	COUNTY COOK	TOTAL SHEETS 49
			SHEET NO. 49
			CONTRACT NO. 60W90
			ILLINOIS FED. AID PROJECT