


ORIGINAL SURVEY	SURVEYED	BY	DATE
NOTE BOOK	PLOTTED		
	TEMPLATE		
	AREAS		
	CHECKED		

FINAL SURVEY	SURVEYED	BY	DATE
NOTE BOOK	PLOTTED		
	TEMPLATE		
	AREAS		
	CHECKED		

MAURER-STUTZ
ENGINEERS SURVEYORS

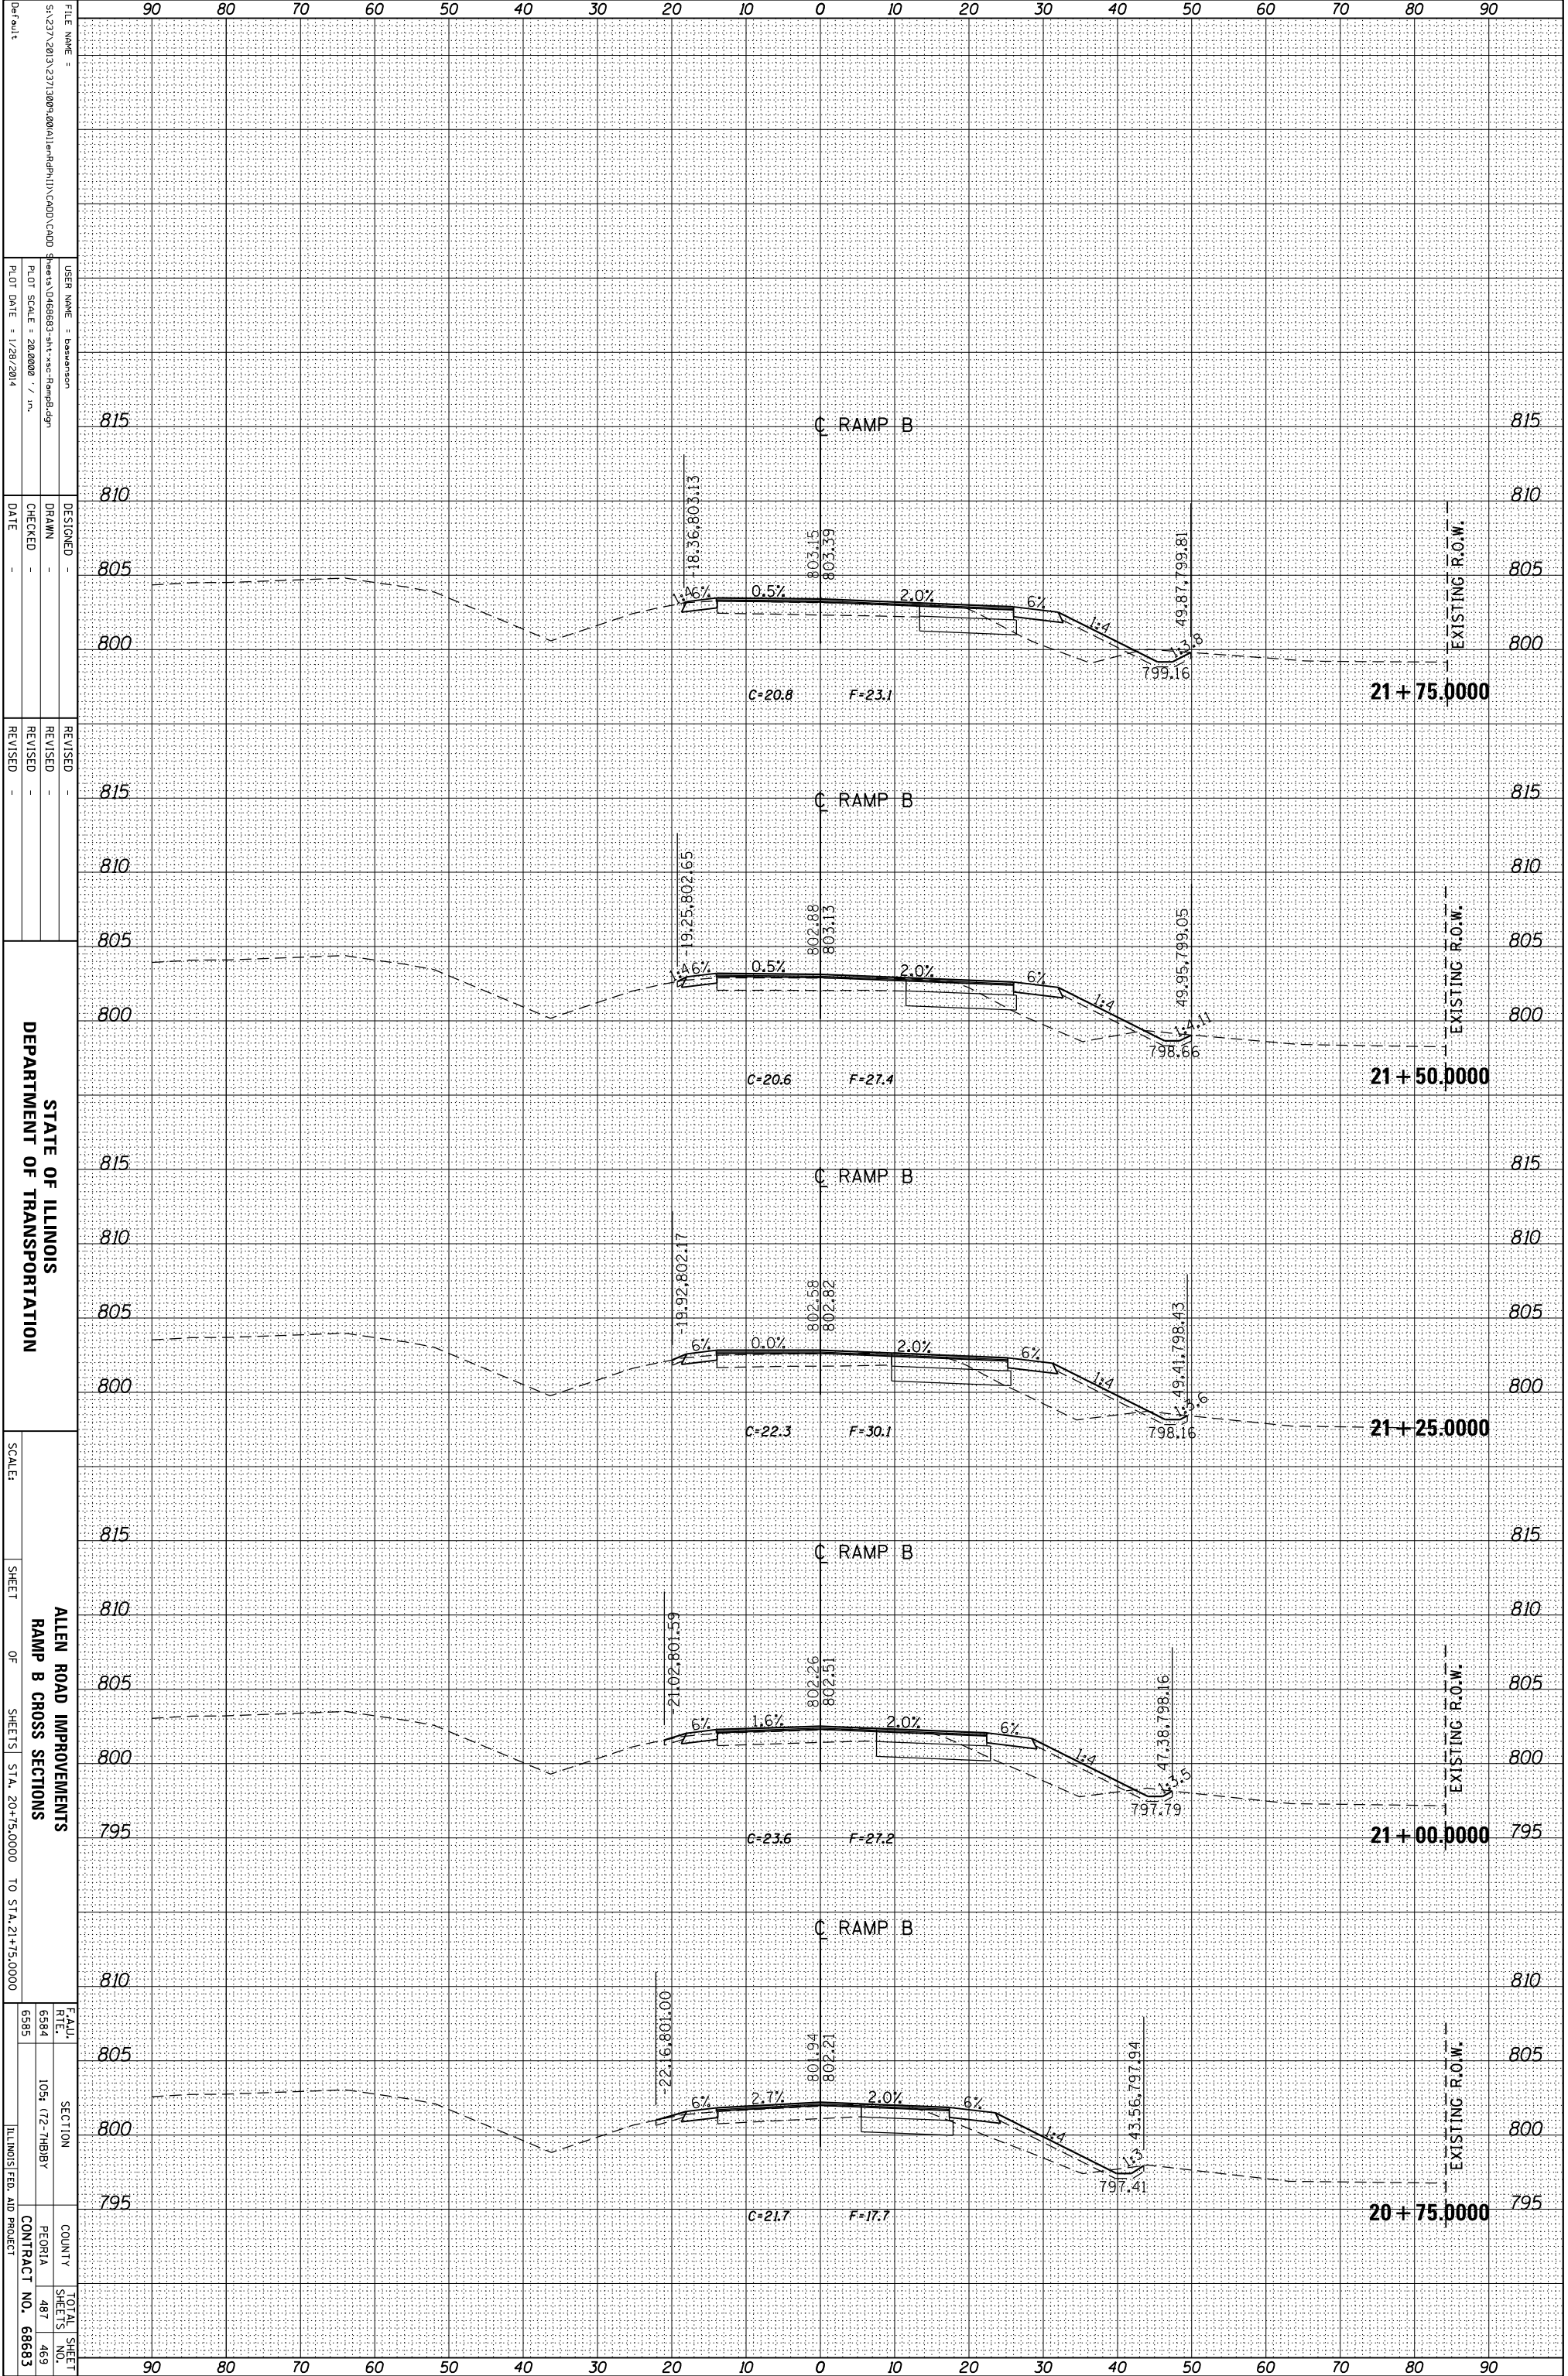

STATE OF ILLINOIS
DEPARTMENT OF TRANSPORTATION

ALLEN ROAD IMPROVEMENTS
RAMP B CROSS SECTIONS

USER NAME: basemason
DESIGNED: -
DRAWN: -
CHECKED: -
DATE: -
REVISIONS: -
REVISION: -
REVISION: -
REVISION: -
SHEETS STA. 20+75.0000 TO STA. 21+75.0000
COUNTY: PEORIA
CONTRACT NO.: 68683