


ORIGINAL SURVEY	SURVEYED	BY	DATE
NOTE BOOK	PLOTTED		
	TEMPLATE		
	AREAS		
	CHECKED		

FINAL SURVEY	SURVEYED	BY	DATE
NOTE BOOK	PLOTTED		
	TEMPLATE		
	AREAS		
	CHECKED		

MAURER-STUTZ
ENGINEERS SURVEYORS

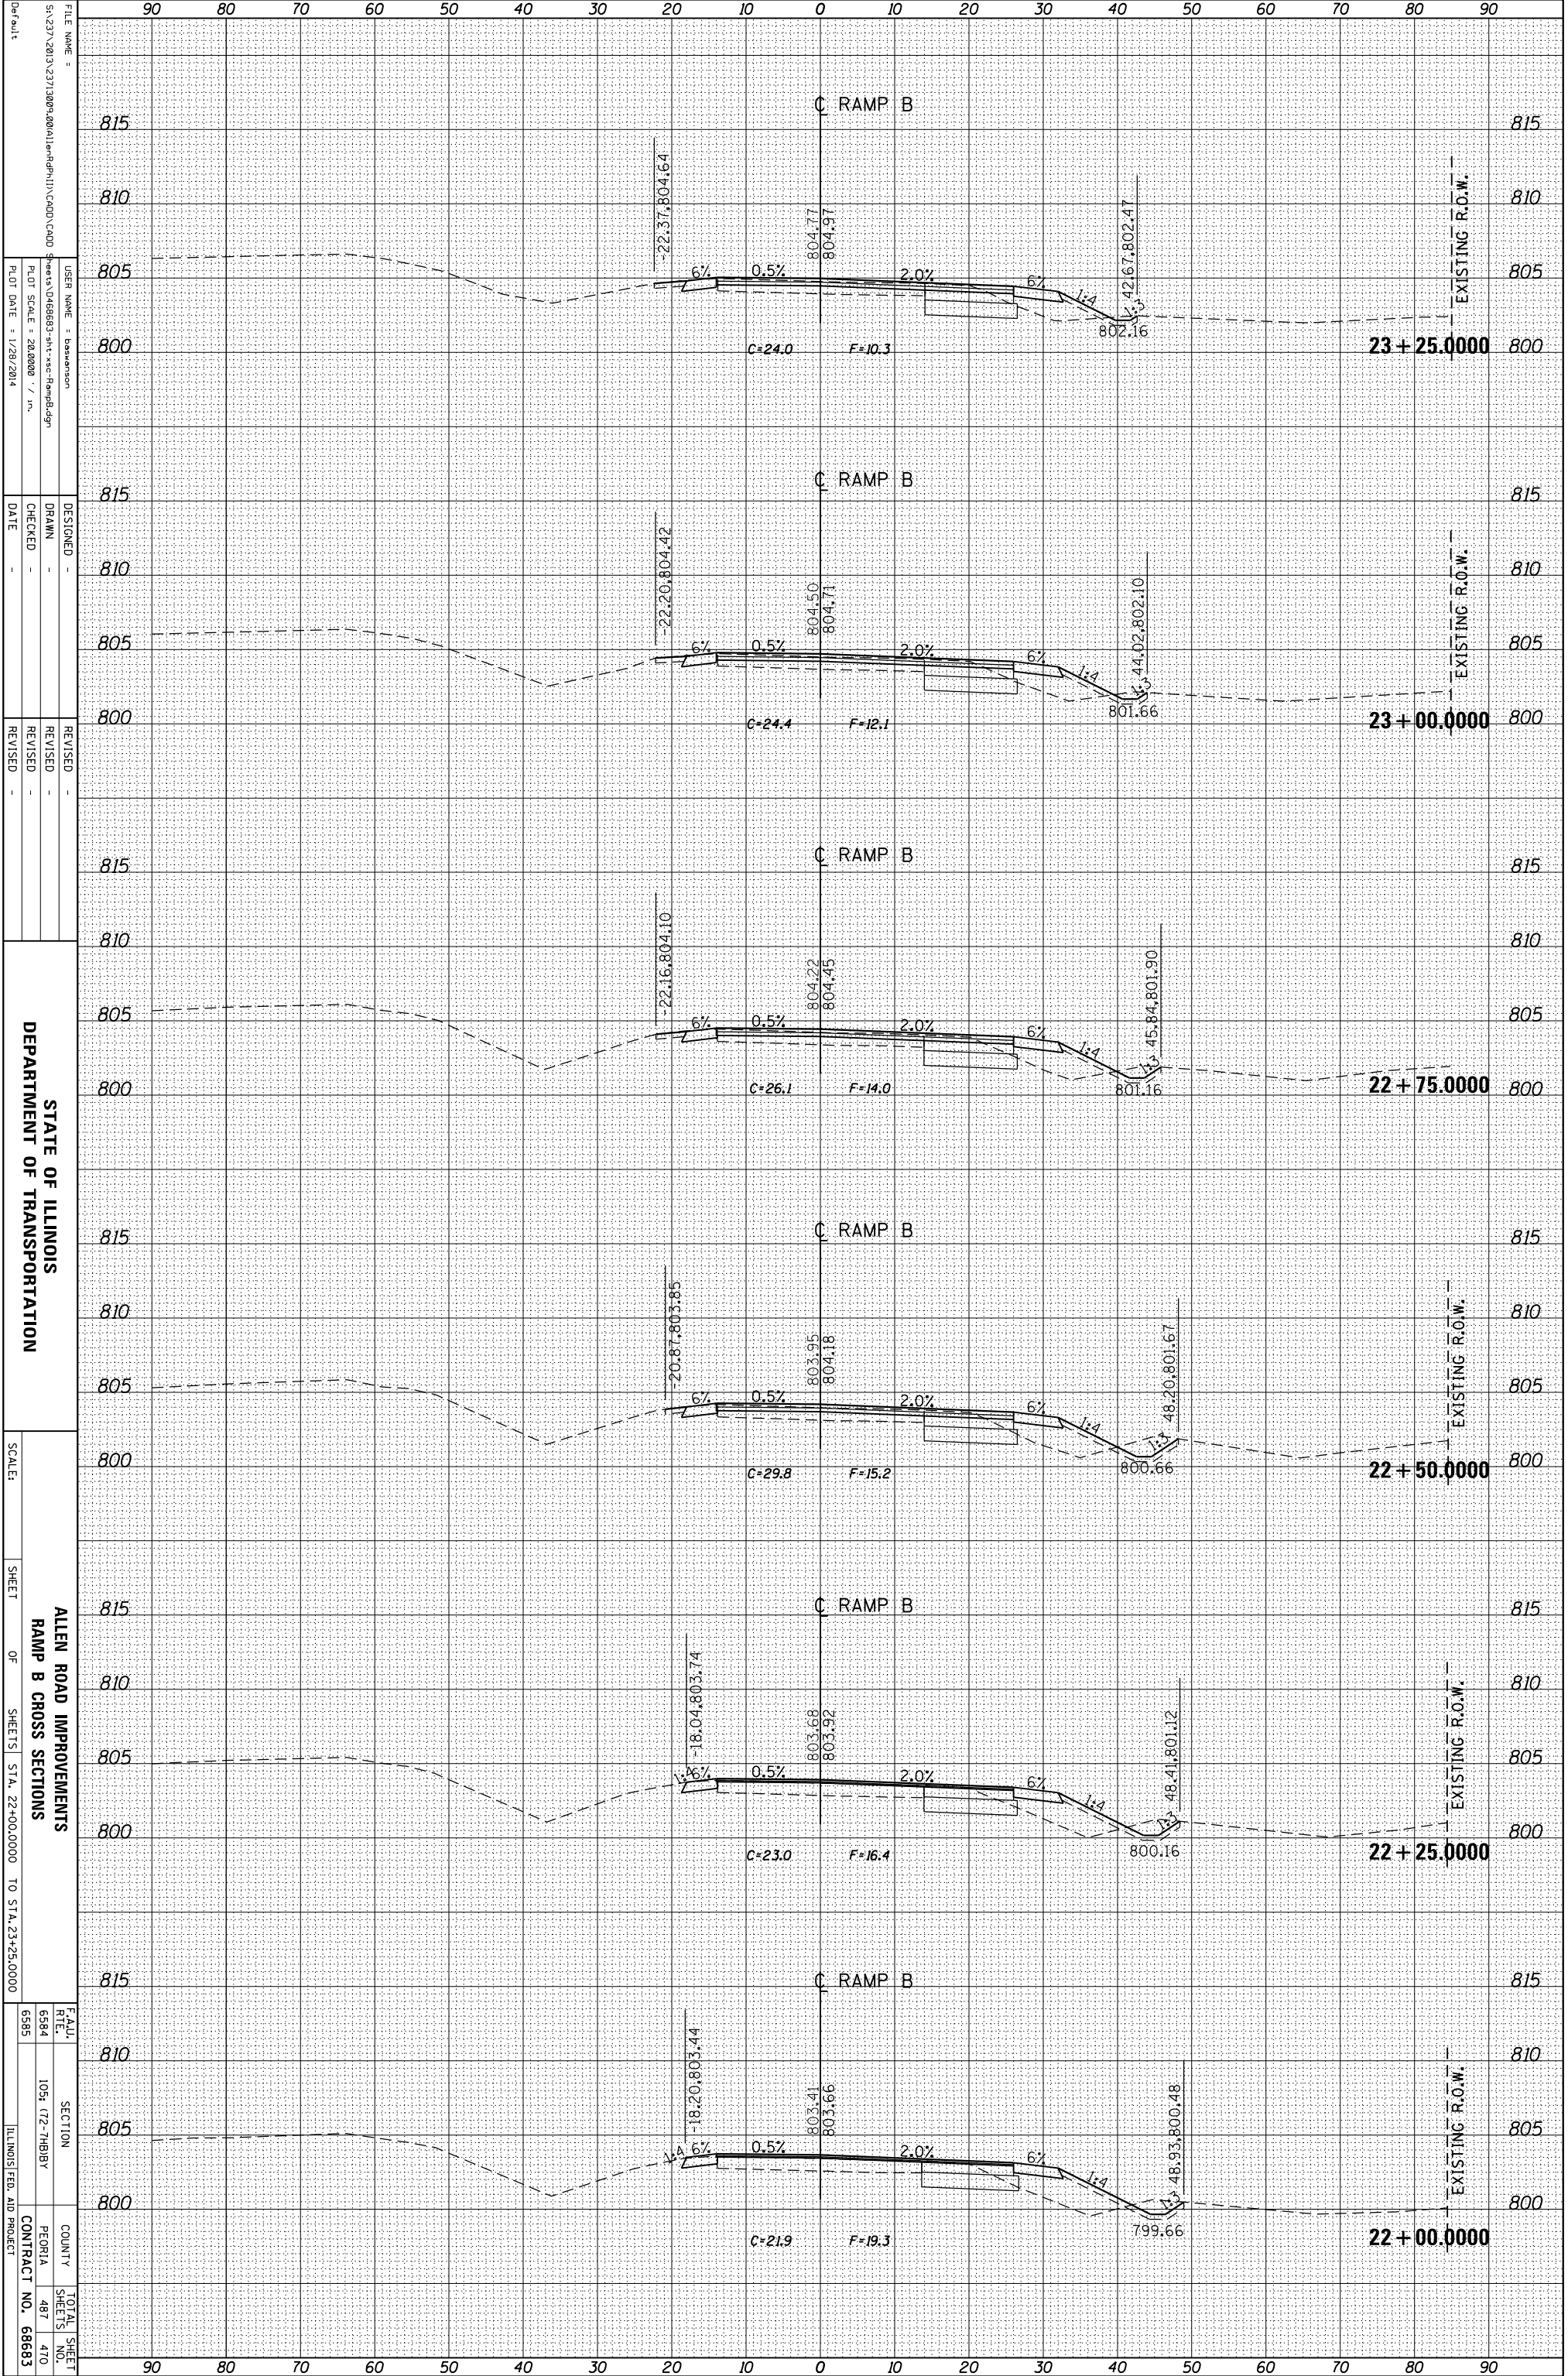

STATE OF ILLINOIS
DEPARTMENT OF TRANSPORTATION

ALLEN ROAD IMPROVEMENTS
RAMP B CROSS SECTIONS

SCALE: SHEET OF SHEETS STA. 22+00.0000 TO STA. 23+25.0000

F.A.U. REF.	SECTION	COUNTY	TOTAL SHEETS
6584	105 (12-7)MBBY	PEORIA	487
6585			470
ILLINOIS FED. AID PROJECT			CONTRACT NO. 68683