


ORIGINAL SURVEY	SURVEYED	BY	DATE
NOTE BOOK	PLOTTED		
	TEMPLATE		
	AREAS		
	AREAS CHECKED		

FINAL SURVEY	SURVEYED	BY	DATE
NOTE BOOK	PLOTTED		
	TEMPLATE		
	AREAS		
	AREAS CHECKED		

**MAURER-STUTZ**  
ENGINEERS SURVEYORS

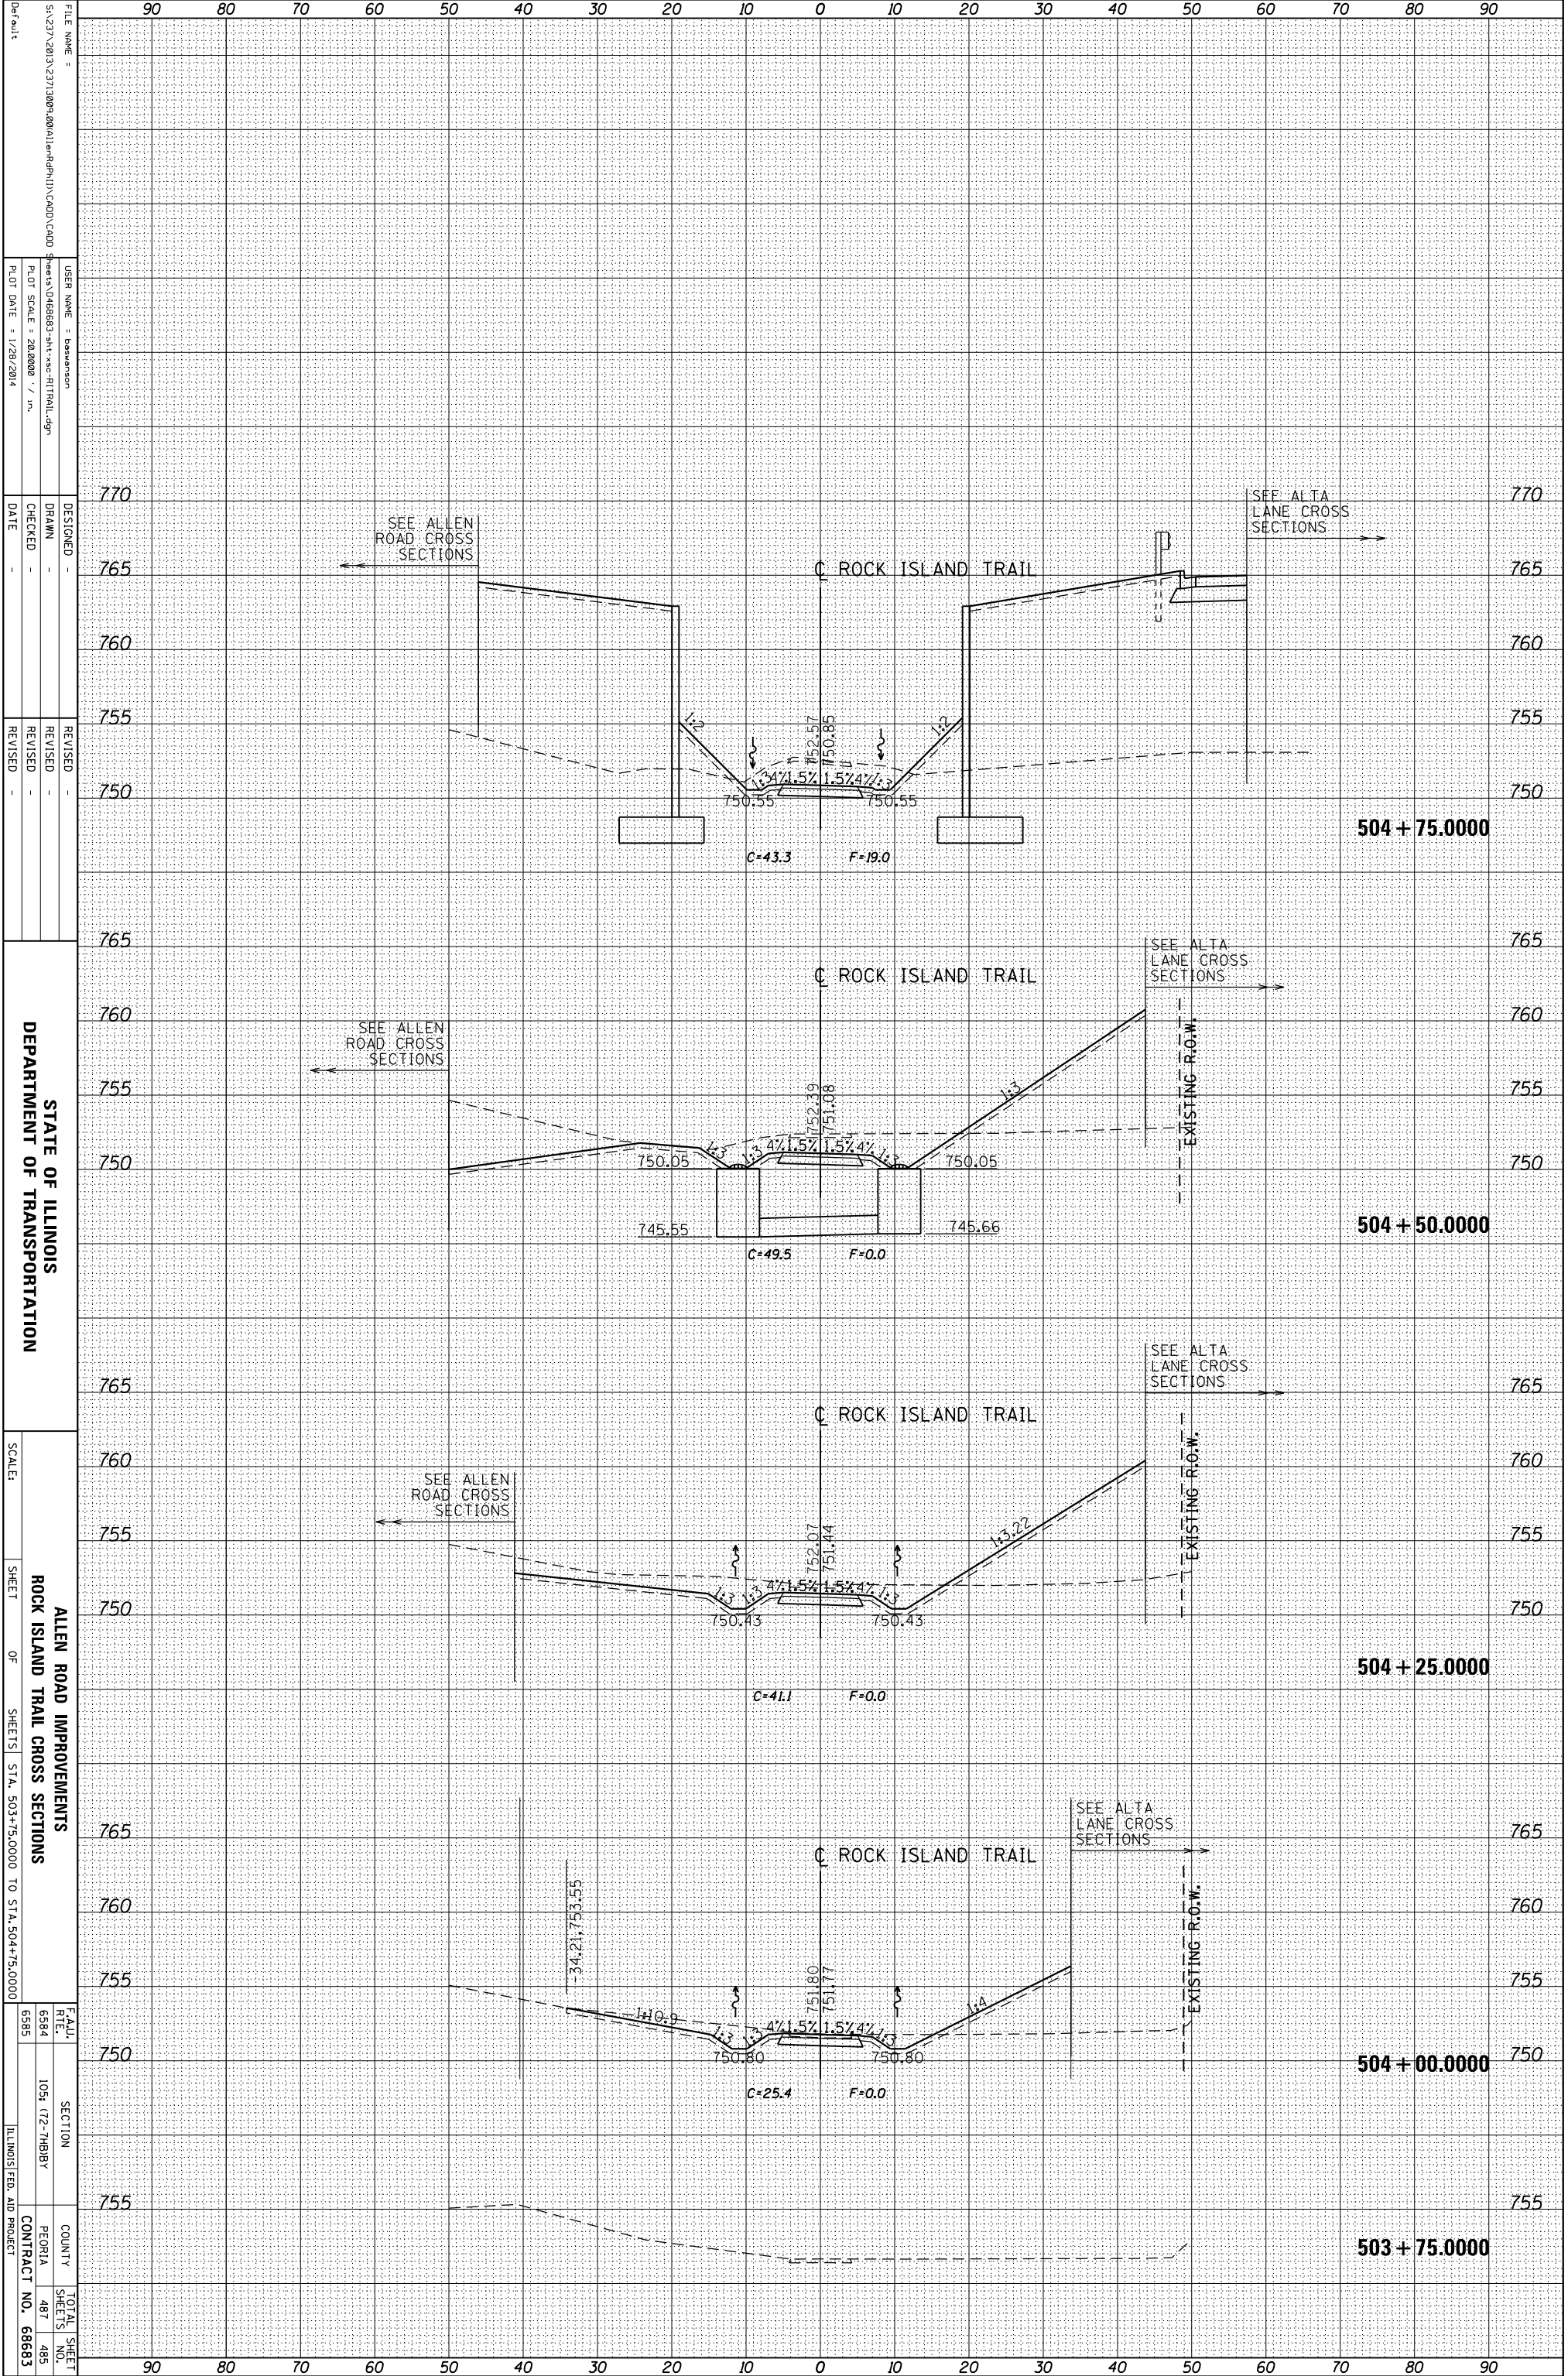

STATE OF ILLINOIS  
DEPARTMENT OF TRANSPORTATION

ALLEN ROAD IMPROVEMENTS  
ROCK ISLAND TRAIL CROSS SECTIONS

SCALE: SHEET OF SHEETS STA. 503+75.0000 TO STA. 504+75.0000

F.A.U. RTE. 6584	SECTION 105 (12-7)BIBY	COUNTY PEORIA	TOTAL SHEETS 487
6585			485
			CONTRACT NO. 68683

ILLINOIS FED. AID PROJECT