


ORIGINAL SURVEY	SURVEYED _____	BY _____	DATE _____
NOTE BOOK	PLOTTED _____		
	TEMPLATE _____		
	AREAS _____		
	CHECKED _____		
NO. _____			

FINAL SURVEY	SURVEYED _____	BY _____	DATE _____
NOTE BOOK	PLOTTED _____		
	TEMPLATE _____		
	AREAS _____		
	CHECKED _____		
NO. _____			

**MAURER-STUTZ**  
ENGINEERS SURVEYORS

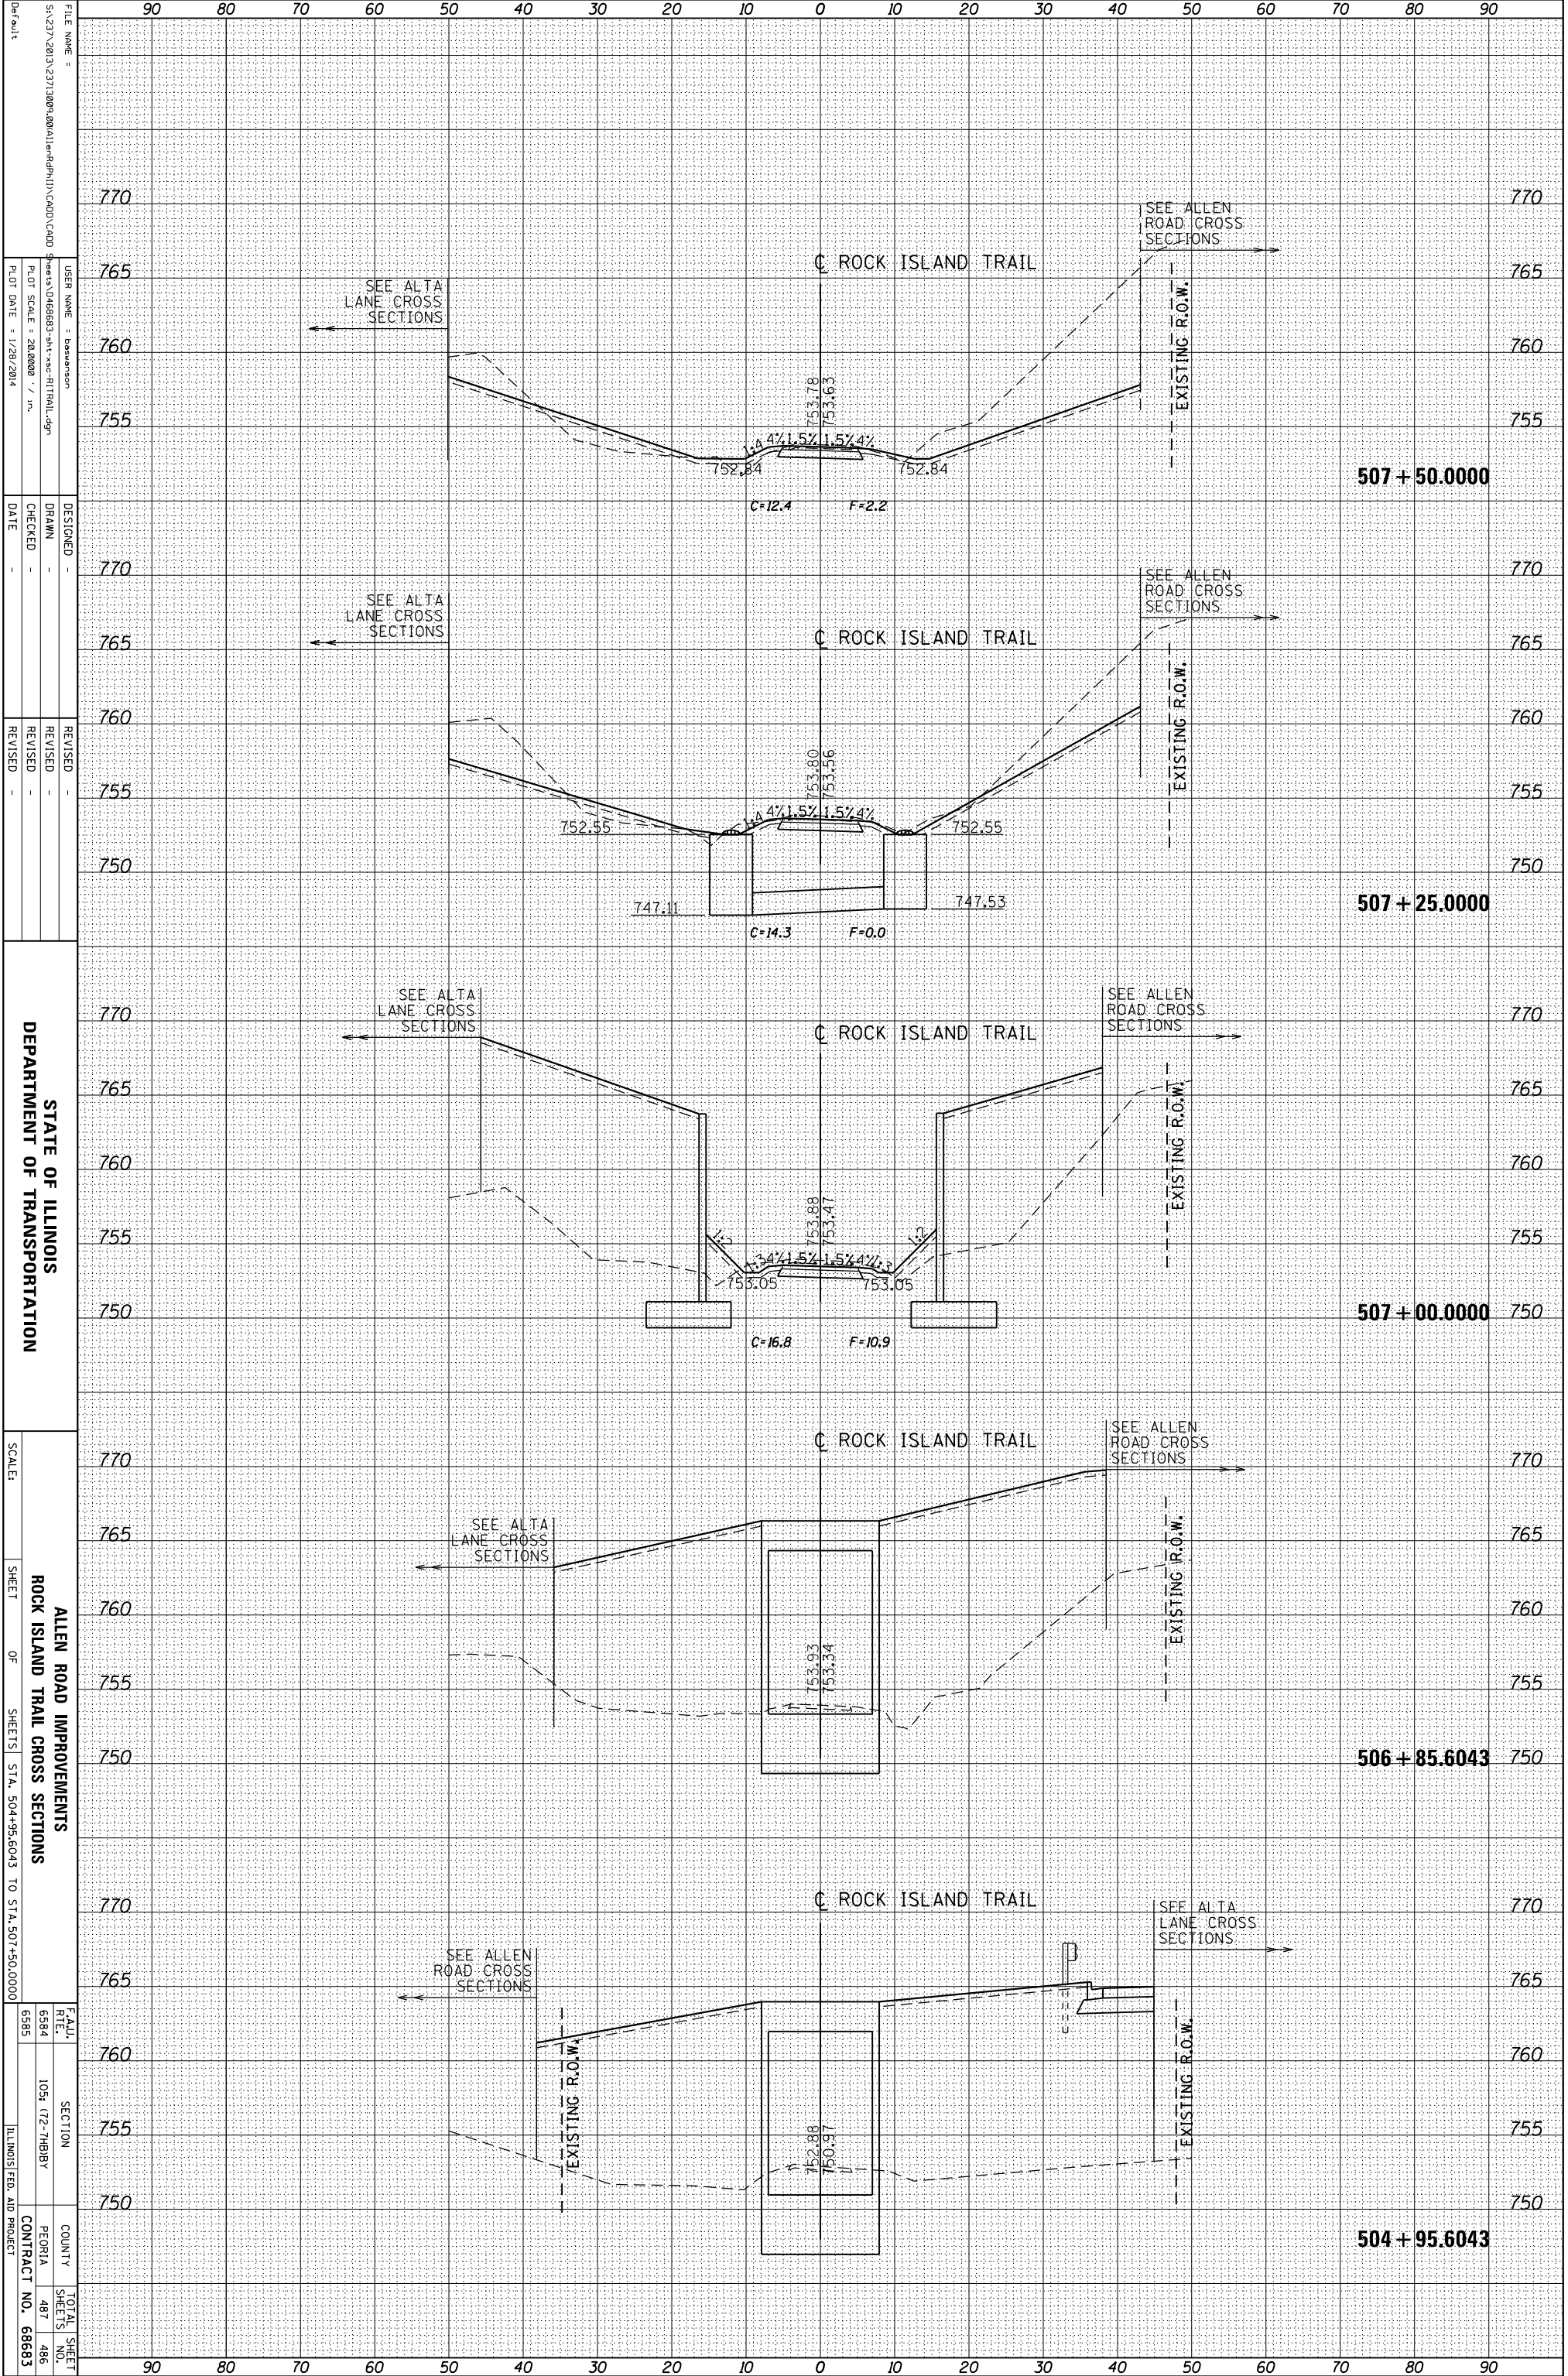

STATE OF ILLINOIS  
DEPARTMENT OF TRANSPORTATION

ALLEN ROAD IMPROVEMENTS  
ROCK ISLAND TRAIL CROSS SECTIONS

SCALE: \_\_\_\_\_  
SHEET \_\_\_\_\_ OF \_\_\_\_\_ SHEETS STA. 504+95.6043 TO STA. 507+50.0000

F.A.U. RTE. 6584	SECTION 105 (12-7)MBY	COUNTY PEORIA	TOTAL SHEET NO. 487
6585			486
			CONTRACT NO. 68683

ILLINOIS FED. AID PROJECT