


ORIGINAL SURVEY	SURVEYED	BY	DATE
NOTE BOOK	PLOTTED		
	TEMPLATE		
	AREAS		
	CHECKED		

FINAL SURVEY	SURVEYED	BY	DATE
NOTE BOOK	PLOTTED		
	TEMPLATE		
	AREAS		
	CHECKED		

MAURER-STUTZ
ENGINEERS SURVEYORS

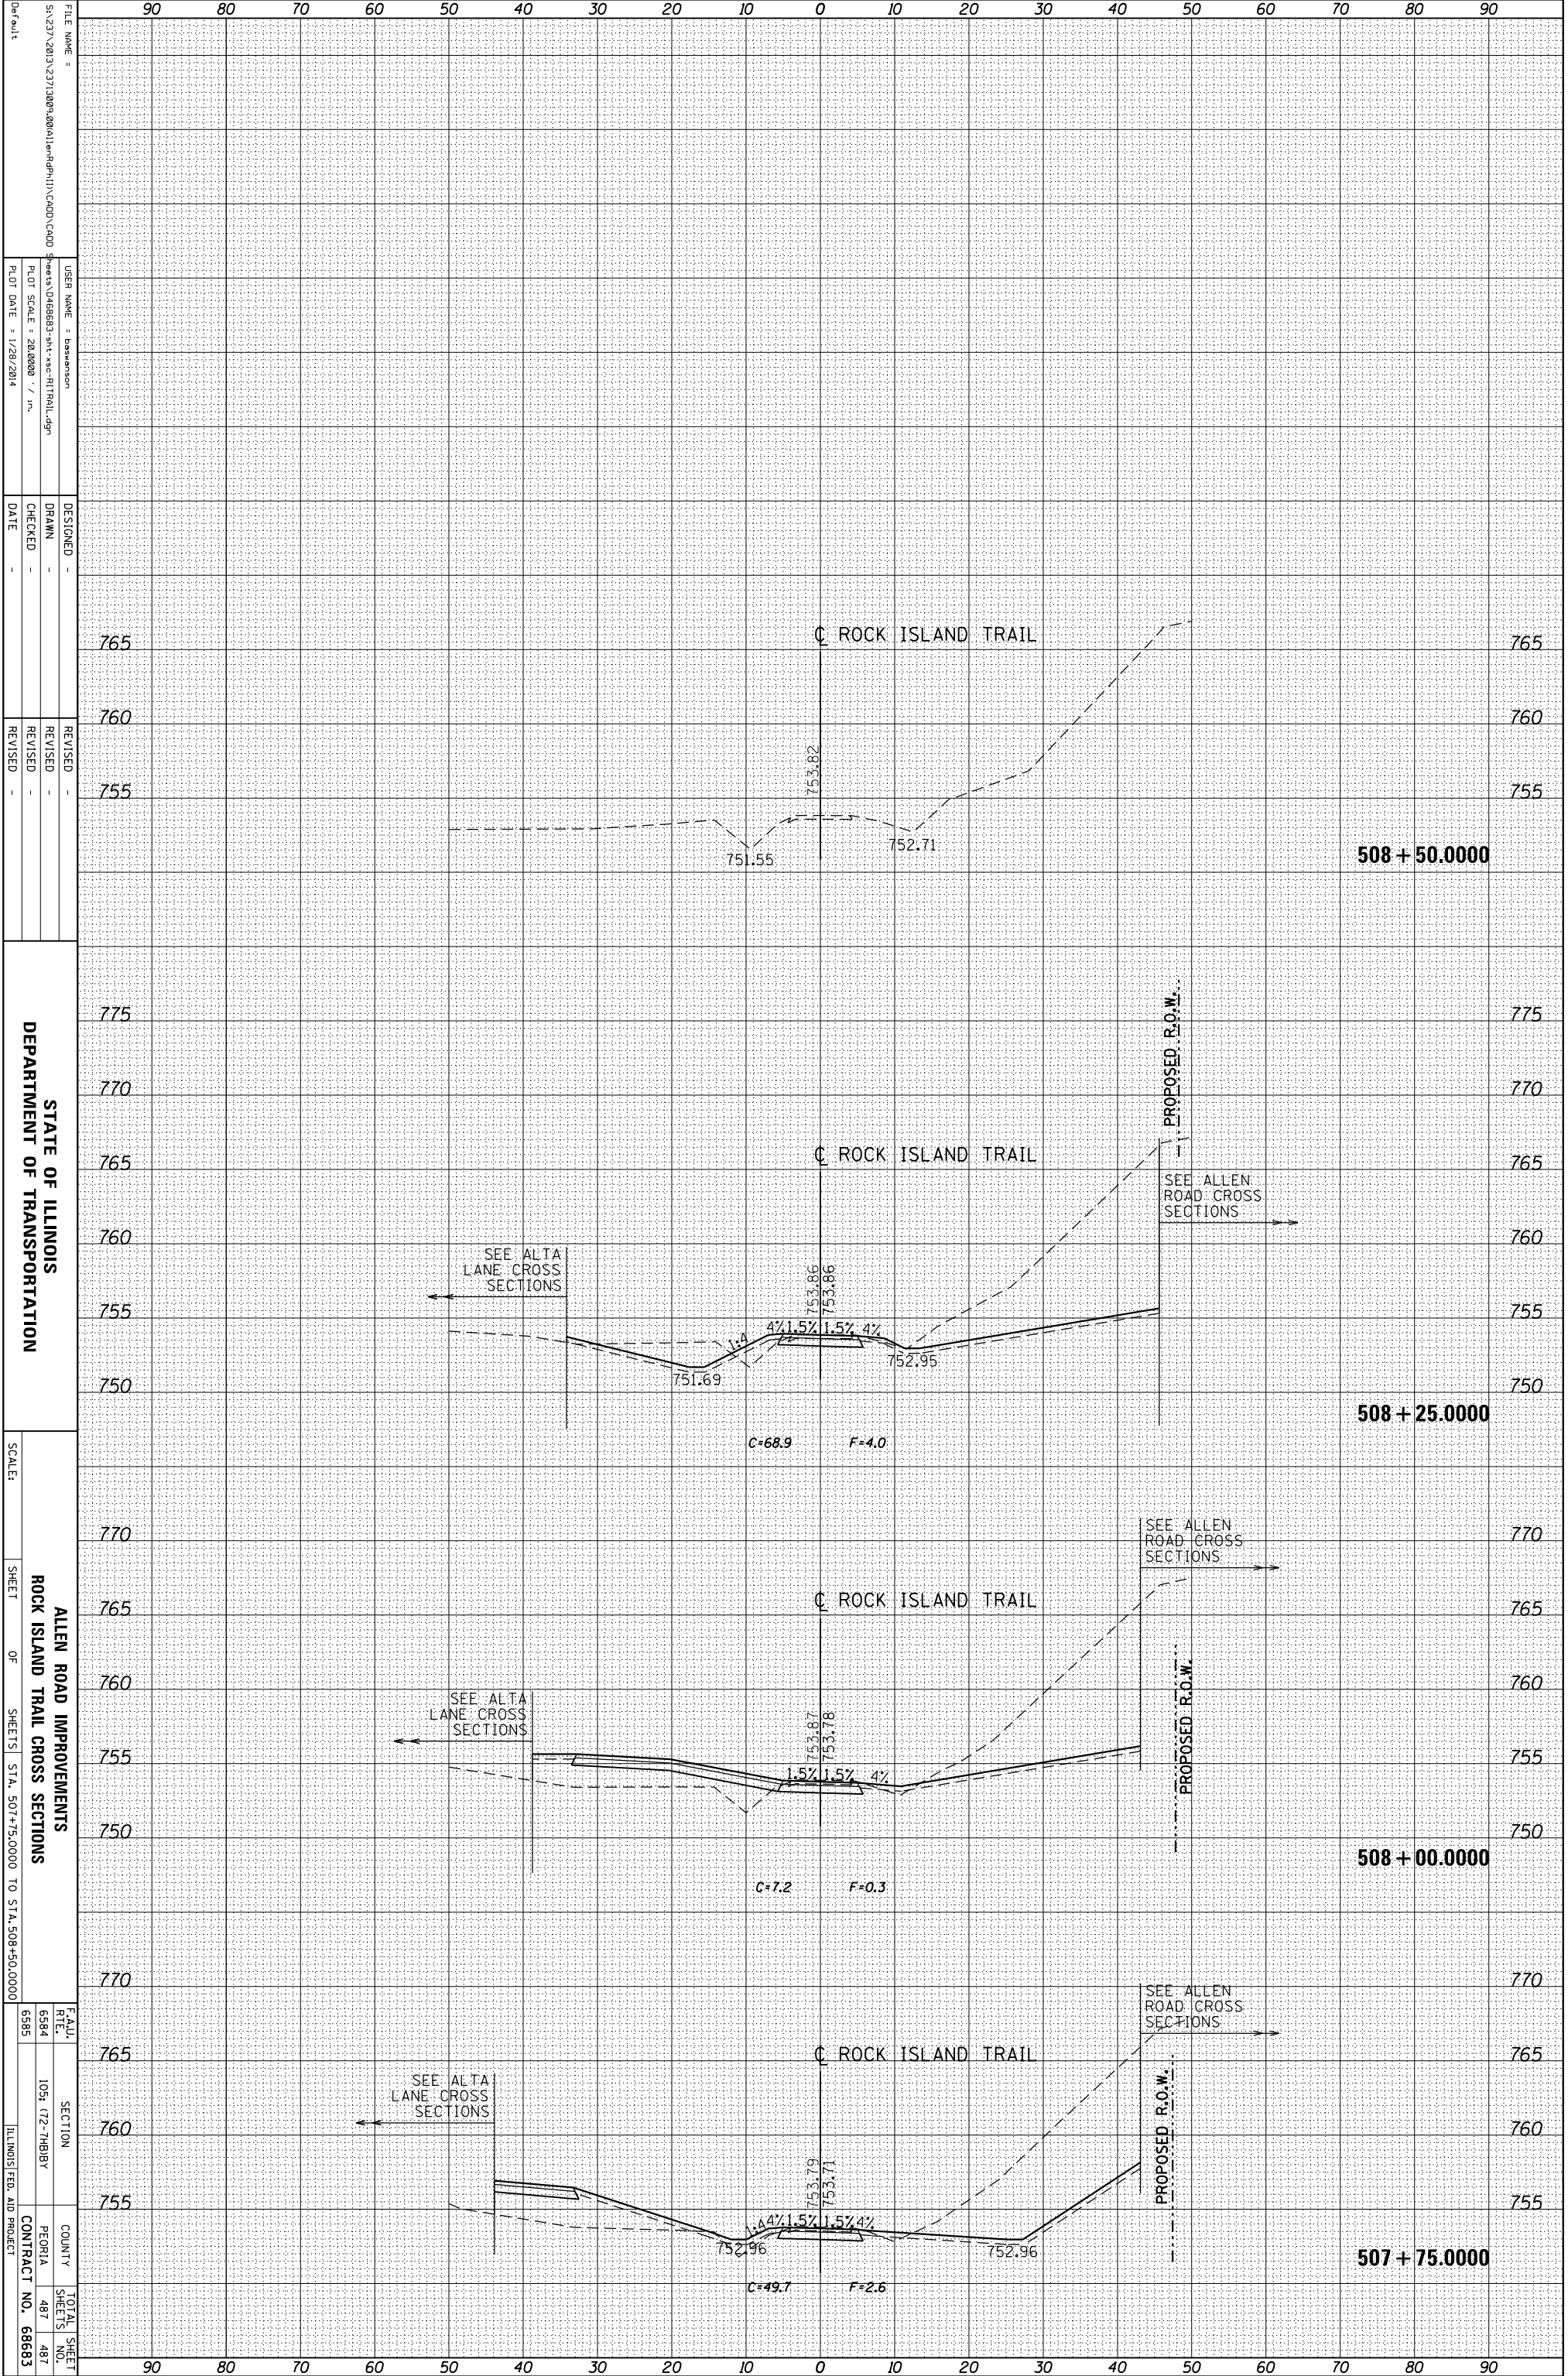

STATE OF ILLINOIS
DEPARTMENT OF TRANSPORTATION

ALLEN ROAD IMPROVEMENTS
ROCK ISLAND TRAIL CROSS SECTIONS

SCALE: SHEET OF SHEETS STA. 507+75.0000 TO STA. 508+50.0000

F.A.U. RTE. 6584	SECTION 105 (12-7)MBY	COUNTY PEORIA	TOTAL SHEETS 487
6585			487
			CONTRACT NO. 68683

FILE NAME = S:\237\2013\23713086.dwg
USER NAME = basawson
DESIGNED -
DRAWN -
CHECKED -
DATE -
REVISIONS -

PLT SCALE = 28,000 / in.
PLOT DATE = 1/28/2014

ALLEN ROAD IMPROVEMENTS
ROCK ISLAND TRAIL CROSS SECTIONS

SCALE: SHEET OF SHEETS STA. 507+75.0000 TO STA. 508+50.0000

F.A.U. RTE. 6584	SECTION 105 (12-7)MBY	COUNTY PEORIA	TOTAL SHEETS 487
6585			487
			CONTRACT NO. 68683

FILE NAME = S:\237\2013\23713086.dwg
USER NAME = basawson
DESIGNED -
DRAWN -
CHECKED -
DATE -
REVISIONS -

PLT SCALE = 28,000 / in.
PLOT DATE = 1/28/2014

ALLEN ROAD IMPROVEMENTS
ROCK ISLAND TRAIL CROSS SECTIONS

SCALE: SHEET OF SHEETS STA. 507+75.0000 TO STA. 508+50.0000

F.A.U. RTE. 6584	SECTION 105 (12-7)MBY	COUNTY PEORIA	TOTAL SHEETS 487
6585			487
			CONTRACT NO. 68683