


PTZ CAMERA INSTALLATION

**NEIL ST.
&
KIRBY AVE**

(NOT TO SCALE)

CAMERA & CONDUIT /CABLE LAYOUT

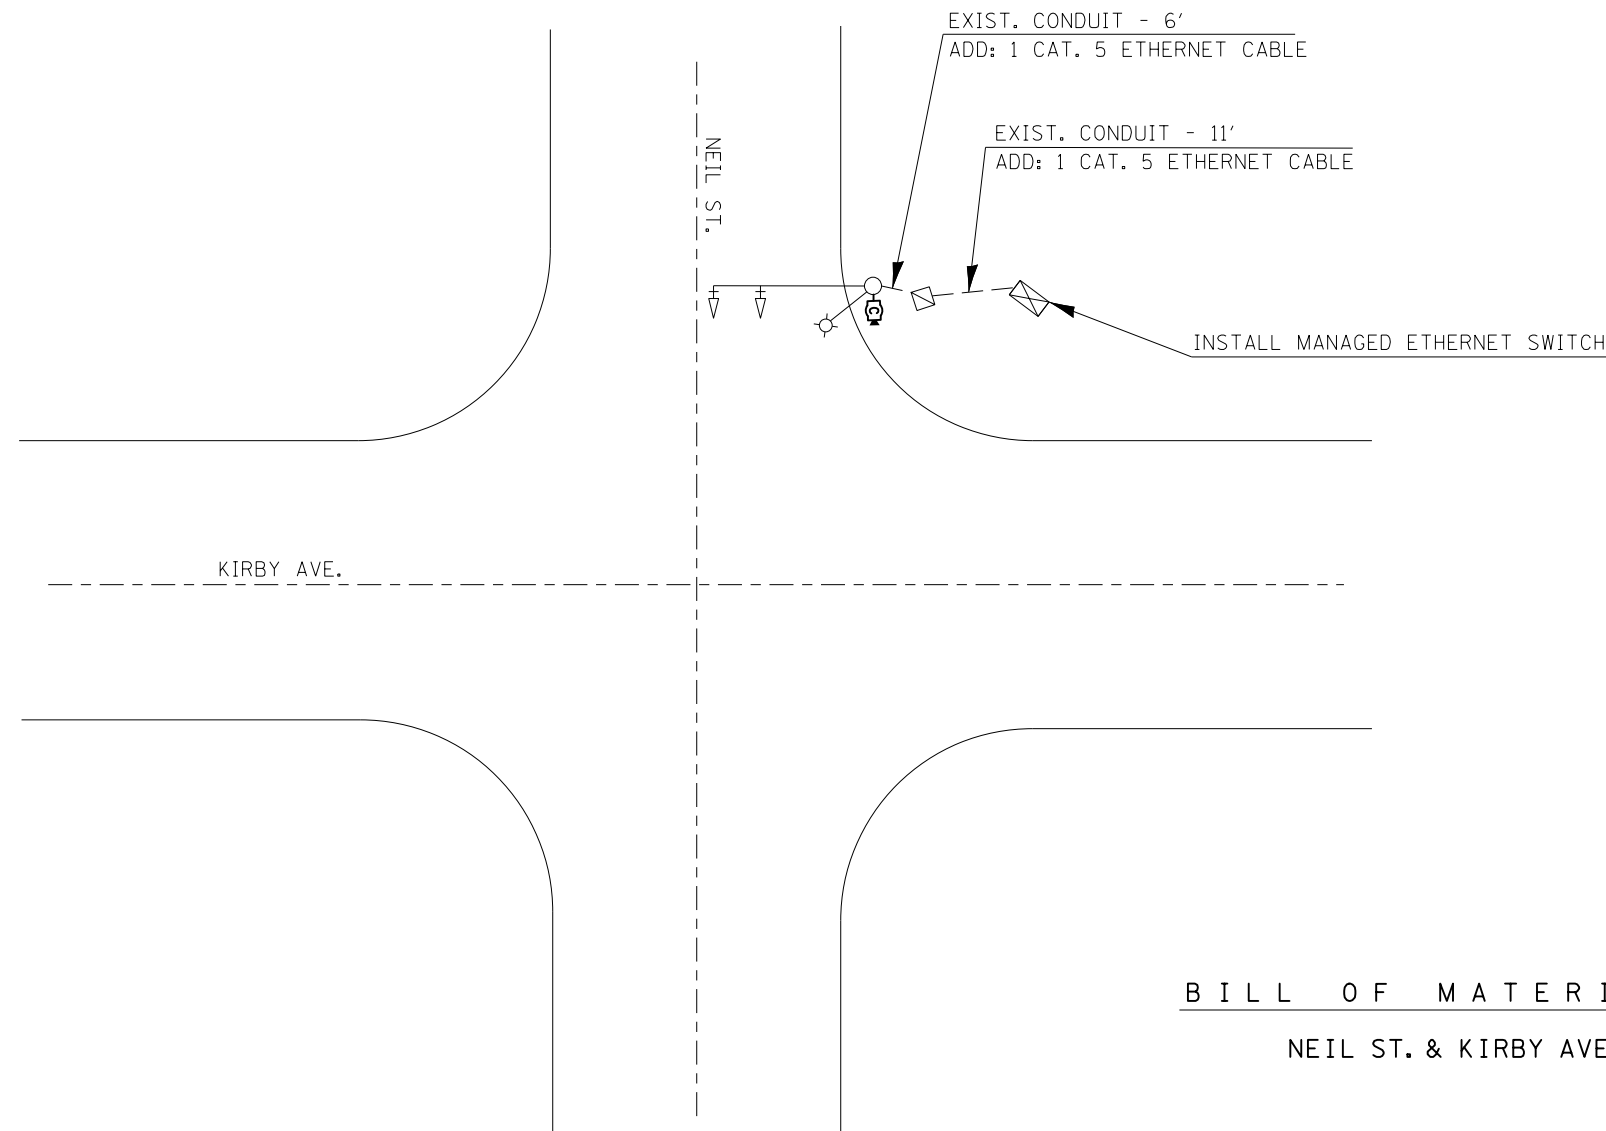

B I L L O F M A T E R I A L S

NEIL ST. & KIRBY AVE.

ITEM	UNIT	QUANTITY
CLOSED CIRCUIT TELEVISION CAMERA	EACH	1
ETHERNET SWITCH	EACH	1