



I-72 BUSINESS PARK, L.L.C.

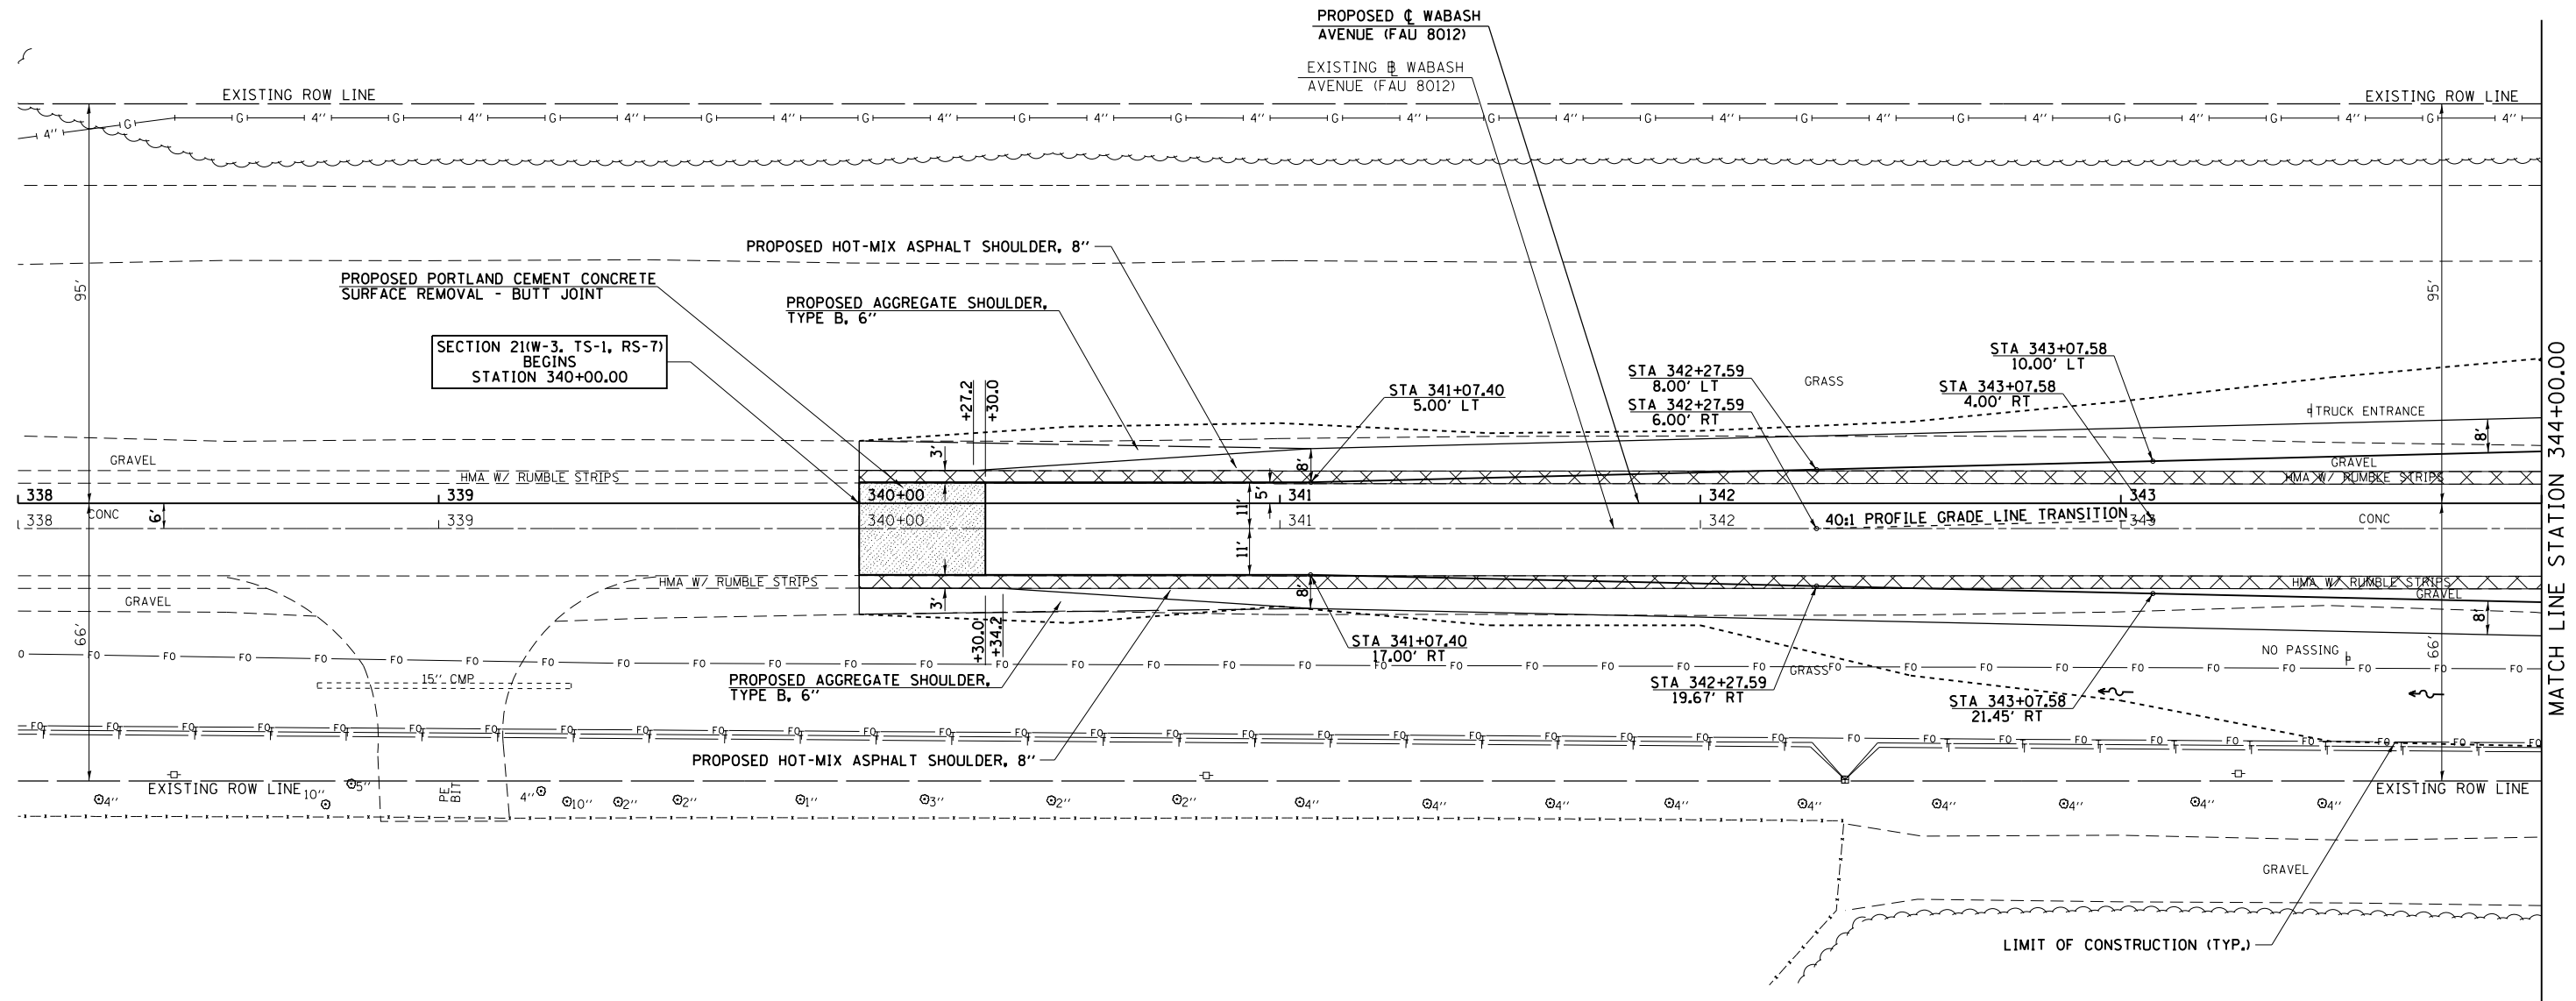

PRAIRIE STATE BANK AND TRUST, TRUSTEE

BM TA15 - FOUND CHIS. "□" IN CENTER OF E. CONC. HDWL. CULVERT AT N.E. QUAD. OF IL 54 & ROAD TO BRANDT'S JUST N. OF R.R. VIADUCT N 1121147.899 E 2410771.351 STA 337+09.12, 29.1' RT ELEV. 622.00

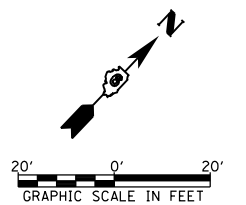

FILE NAME =	USER NAME = sparksgw	DESIGNED - AWM	REVISED -	<b>STATE OF ILLINOIS DEPARTMENT OF TRANSPORTATION</b>	<b>WABASH AVENUE PLAN VIEW</b>			F.A.U. RTE.	SECTION	COUNTY	TOTAL SHEETS	SHEET NO.	
et:\pw\work\p\idot\sparksgw\10373645\0672890-sht-plan-Wabash03.dgn		DRAWN - JCW	REVISED -		SCALE: 1=20	SHEET NO.	OF SHEETS	STA. 338+00.00 TO STA. 344+00.00	8012	21(W-3, TS-1, RS-7)	SANGAMON	679	109
		CHECKED - AWM	REVISED -										
		DATE - 12/04/2013	REVISED -										
	PLOT DATE = Feb-04-2014 01:31:06PM												

ILLINOIS FED. AID PROJECT