


CROSSWALK LOCATION

LOCATION	MARKED ROUTE(S)	COMMON NAME(S)	ORIENTATION	CROSS ROAD(S)	COMMON NAME(S)	CROSSWALK(S)
054-02	FAU 7708	I 55 BL/5TH ST.	E-W	MUN 6040 FAU 7714	N. WASHINGTON ST. S. WASHINGTON ST.	WEST LEG
054-03	FAU 7708	I 55 BL/5TH ST.	E-W	FAU 7715 MUN 6080	N. ADAMS ST. S. ADAMS ST.	EAST LEG
054-04	FAU 7708	I 55 BL/5TH ST.	E-W	MUN 6230	MAPLE ST.	EAST LEG
054-05	FAU 7708	I 55 BL/5TH ST.	E-W THEN NE	MUN 2060 MUN 7050A	CLINTON ST. LOGAN ST.	NE LEG
054-06	FAU 7708	I 55 BL/LOGAN ST.	SW-NE	FAU 7709	PULASKI ST.	NE LEG
054-07	FAU 7708	I 55 BL/LOGAN ST.	SW-NE	MUN 2090	PEKIN ST.	NE LEG
054-08	FAU 7708	I 55 BL/LOGAN ST.	SW-NE	MUN 1150A	TREMONT ST.	NE LEG
054-09	FAP 320	IL 121/LIMIT ST.	N-S	MUN 2085 FAU 7707	NUGENT PLACE BROADWAY ST.	NORTH LEG
054-10	FAP 320	IL 121/LIMIT ST.	N-S	NORTH OF MUN 2085	WELCH DR.	MIDBLOCK
054-11	FAP 320	IL 121/LIMIT ST.	N-S	SOUTH OF MUN 2097	DELAVAN ST.	MIDBLOCK
054-12	FAP 320	IL 121/KEOKUK ST.	N-S	FAP 717	IL 10	SOUTH LEG
054-13	FAP 320	IL 121/IL 10/KEOKUK ST.	N-S	MUN 7070 FAU 7711	E. SHERMAN ST. W. SHERMAN ST.	N & S LEGS
054-14	FAP 320	IL 121/IL 10/KEOKUK ST.	N-S	FAU 7720 MUN 7030	E. OTTAWA ST. W. OTTAWA ST.	N & S LEGS

SIGNING SCHEDULE PER LOCATION

LOCATION	SIGN PANEL - TYPE 1						RS PANEL
	S1-1	W11-1	W11-2	W16-7P(L)	W16-7P(R)	W16-9P	
054-02			4	2		2	4
054-03	4			2		2	4
054-04	4			2		2	4
054-05	4			2		2	4
054-06			4	2		2	4
054-07			4	2		2	4
054-08							
054-09			4	2		2	4
054-10			2	1		1	2
054-11			2	1		1	2
054-12							
054-13	4			2		2	4
054-14	4			2		2	4

• LOCATION TO BE REMOVED

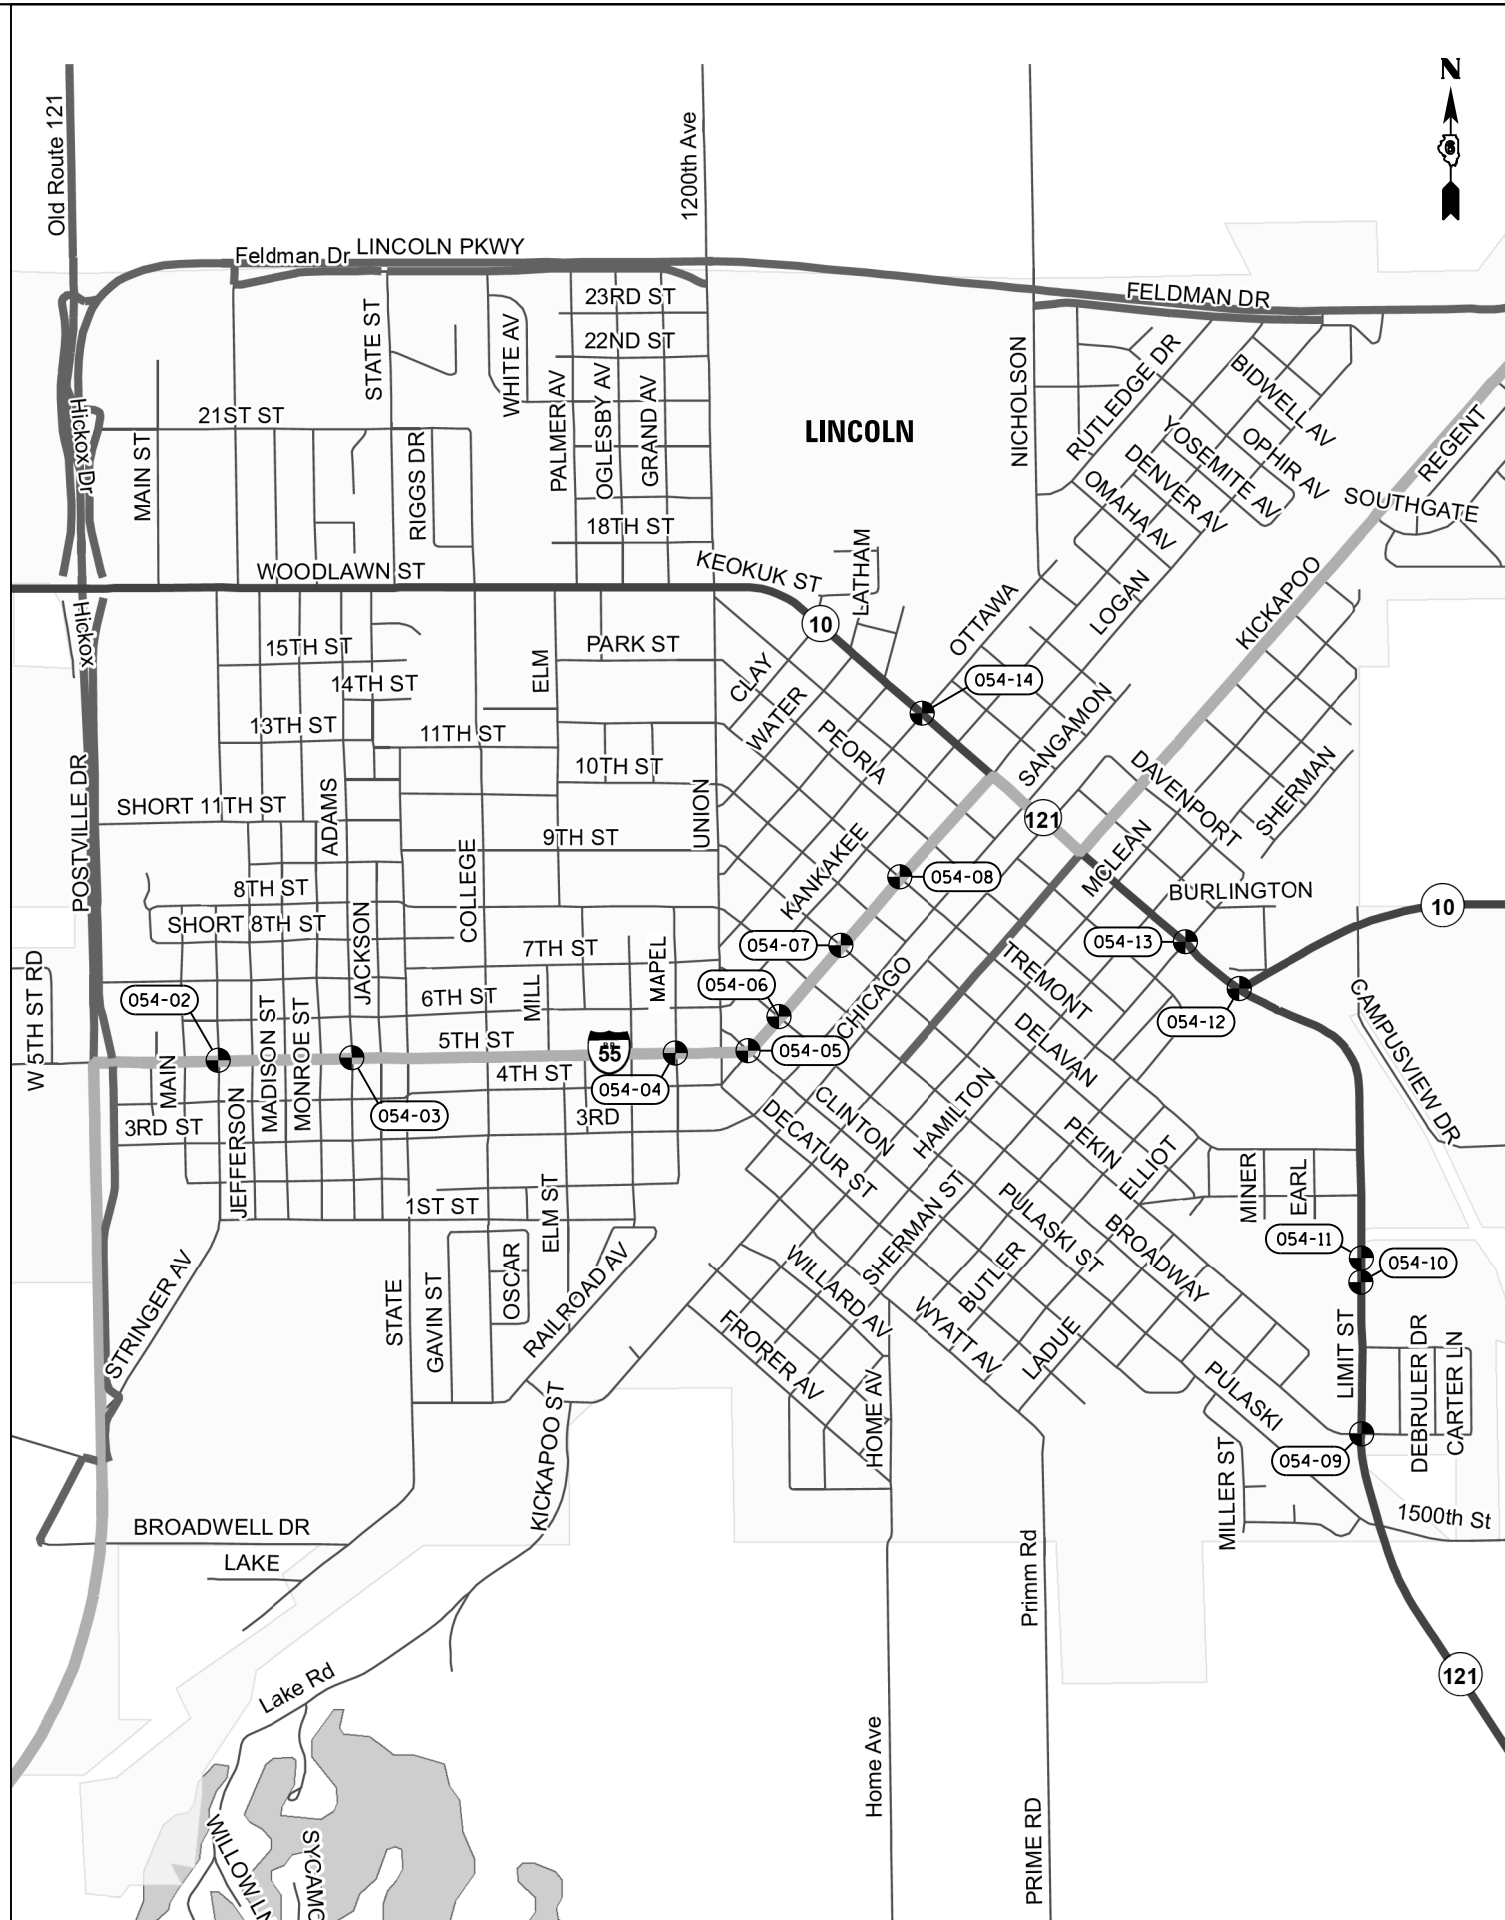

FILE NAME =	USER NAME = sparksgw	DESIGNED -	REVISED -
c:\pwork\work\pwork\sparksgw\10360886\0672076-sht-Location Maps_Logan.dgn		DRAWN -	REVISED -
Default	PLOT SCALE = 100.0000' / 1in.	CHECKED -	REVISED -
	PLOT DATE = Feb-04-2014 03:51:23PM	DATE -	REVISED -

STATE OF ILLINOIS
DEPARTMENT OF TRANSPORTATION

LOCATION MAP
CITY OF LINCOLN - LOGAN COUNTY

SCALE: SHEET OF SHEETS STA. TO STA.

F.A. RTE.	SECTION	COUNTY	TOTAL SHEETS	SHEET NO.
			58	30
CONTRACT NO. 72G76			ILLINOIS FED. AID PROJECT	