



PARCEL	PROPERTY OWNER	R. O. W (ACRES)	PE (ACRES)	TE (ACRES)
306A	MANNCO LLC	0.373	0	0
306T	PHILLIP D. PARRISH	0.026	0	0.069
306U	R. DETERDING & R. SNEED	0.767	0	0
312	JOHN S. LEWIS	4.738	0	0

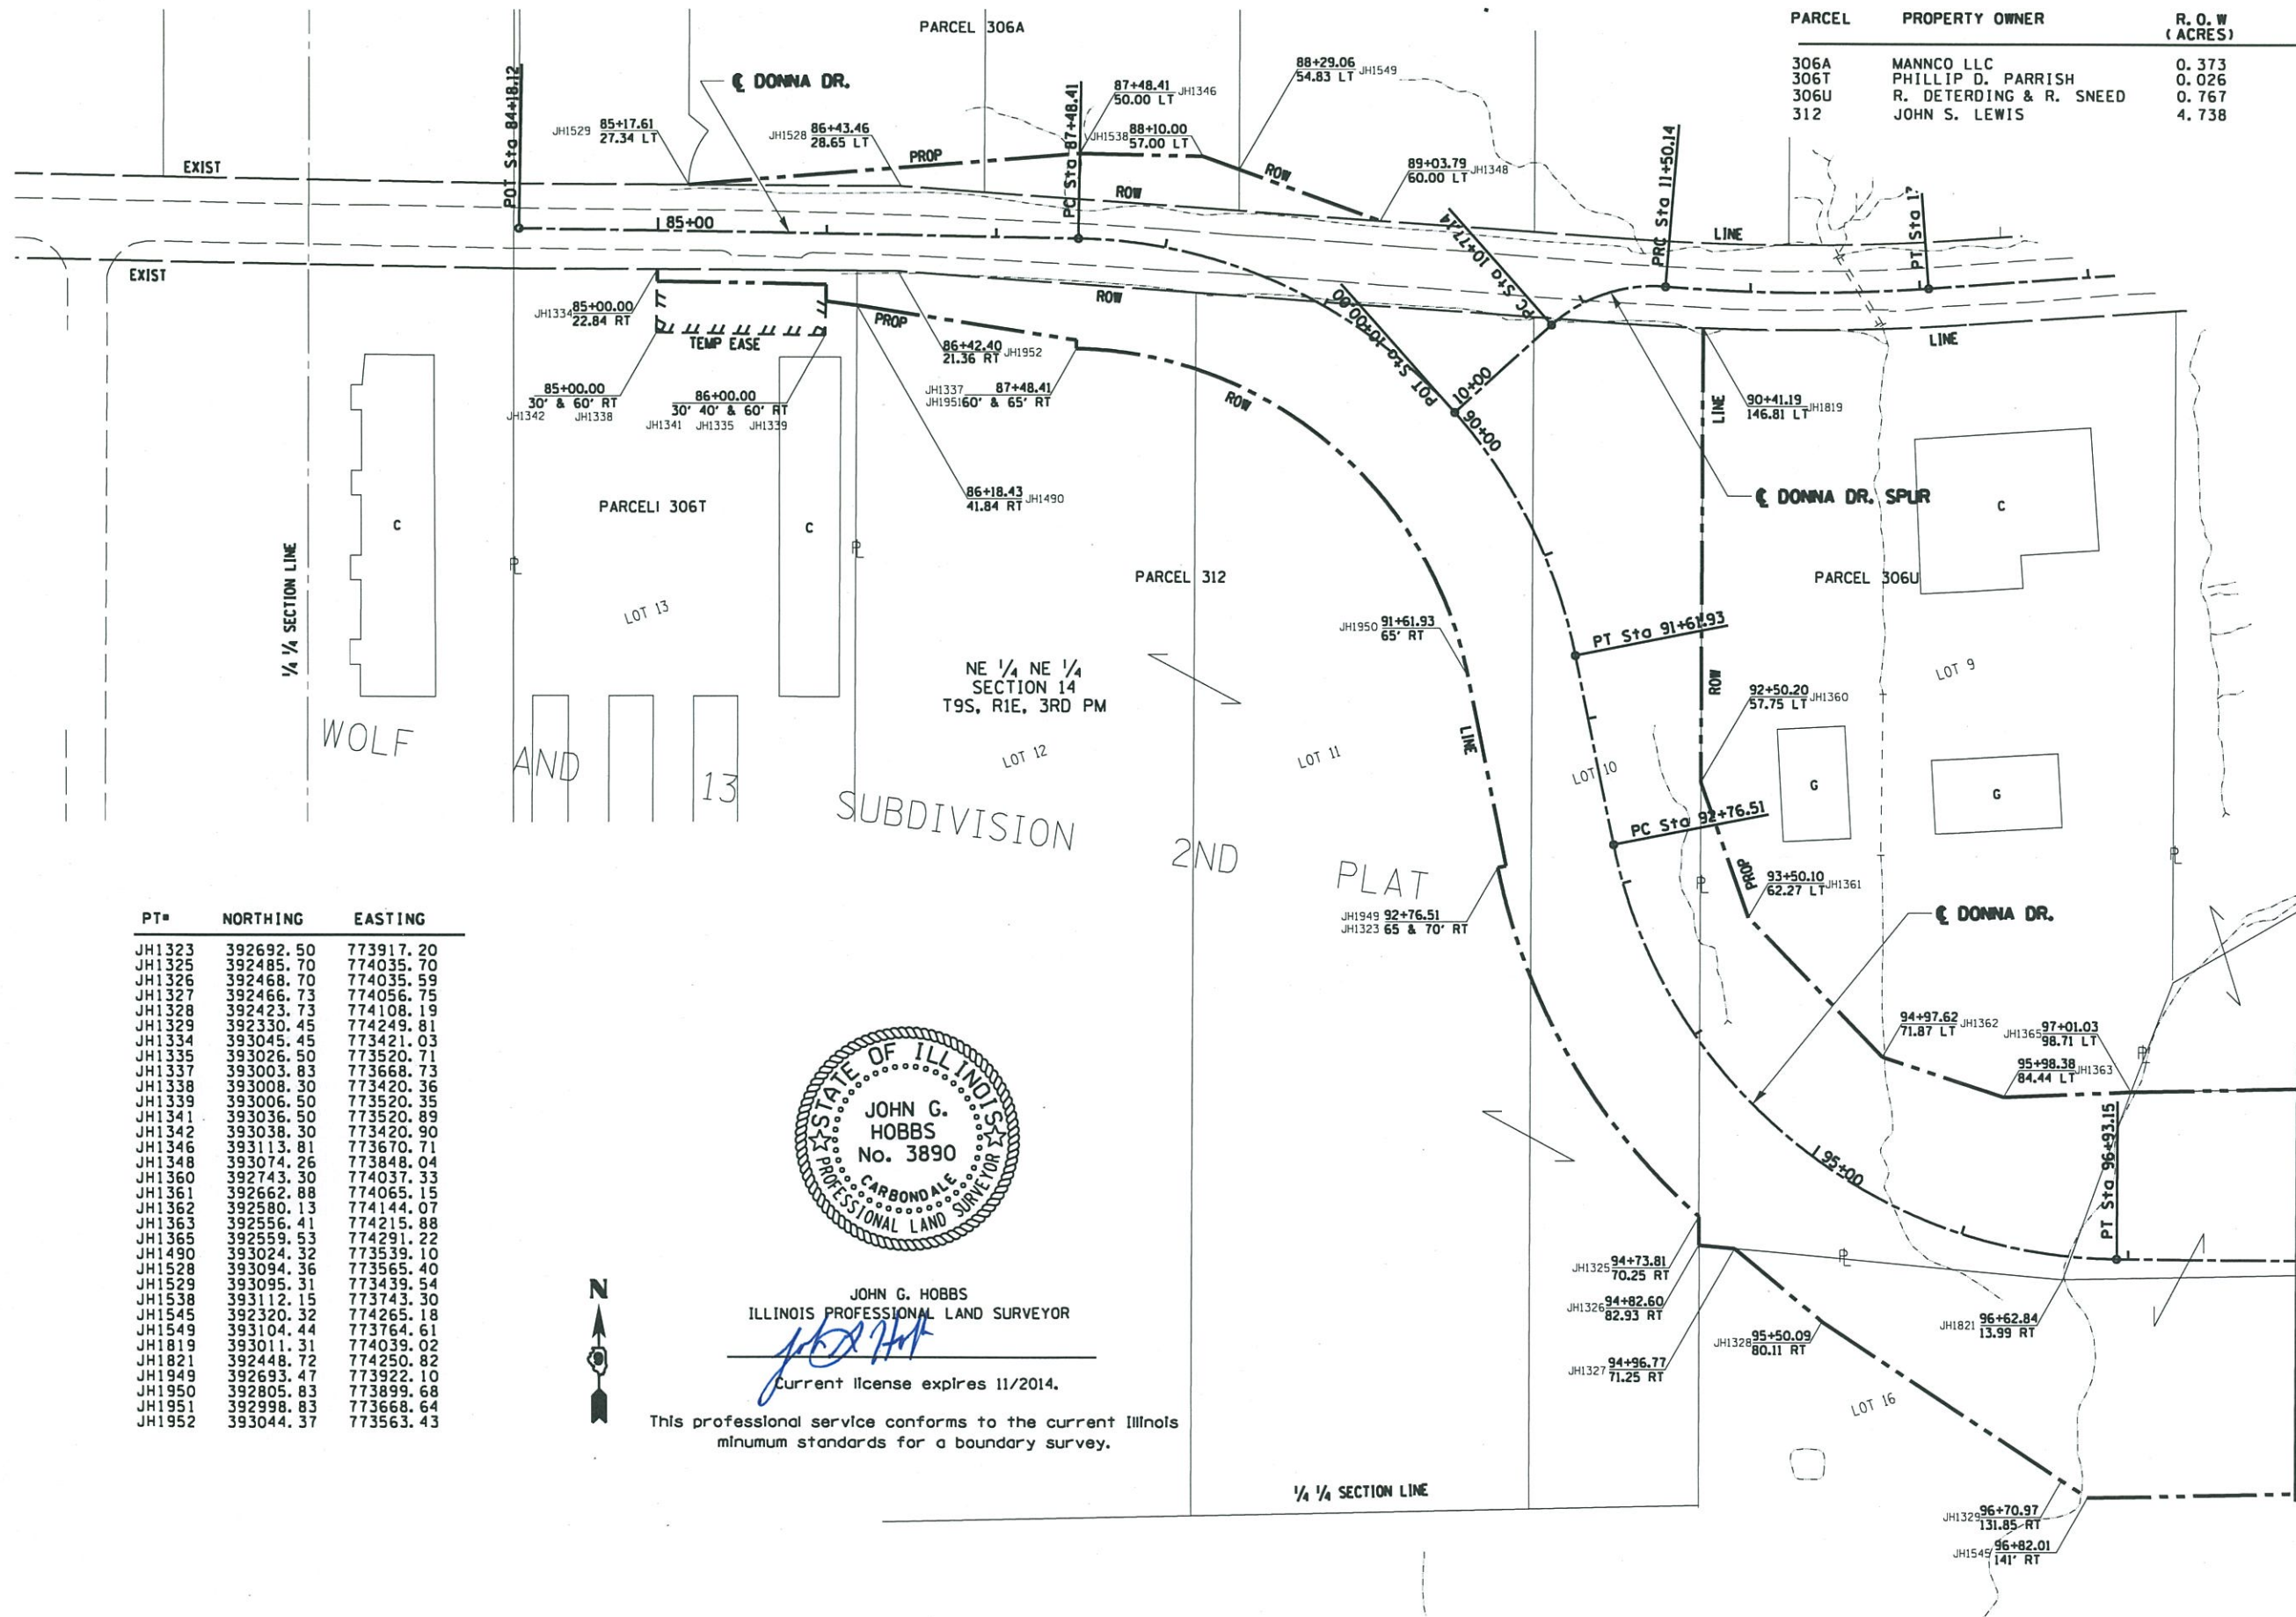

PT#	NORTHING	EASTING
JH1323	392692.50	773917.20
JH1325	392485.70	774035.70
JH1326	392468.70	774035.59
JH1327	392466.73	774056.75
JH1328	392423.73	774108.19
JH1329	392330.45	774249.81
JH1334	393045.45	773421.03
JH1335	393026.50	773520.71
JH1337	393003.83	773668.73
JH1338	393008.30	773420.36
JH1339	393006.50	773520.35
JH1341	393036.50	773520.89
JH1342	393038.30	773420.90
JH1346	393113.81	773670.71
JH1348	393074.26	773848.04
JH1360	392743.30	774037.33
JH1361	392662.88	774065.15
JH1362	392580.13	774144.07
JH1363	392556.41	774215.88
JH1365	392559.53	774291.22
JH1490	393024.32	773539.10
JH1528	393094.36	773565.40
JH1529	393095.31	773439.54
JH1538	393112.15	773743.30
JH1545	392320.32	774265.18
JH1549	393104.44	773764.61
JH1819	393011.31	774039.02
JH1821	392448.72	774250.82
JH1949	392693.47	773922.10
JH1950	392805.83	773899.68
JH1951	392998.83	773668.64
JH1952	393044.37	773563.43

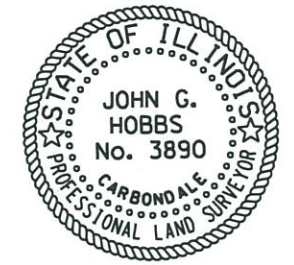

JOHN G. HOBBS  
ILLINOIS PROFESSIONAL LAND SURVEYOR  
Current license expires 11/2014.

This professional service conforms to the current Illinois minimum standards for a boundary survey.