

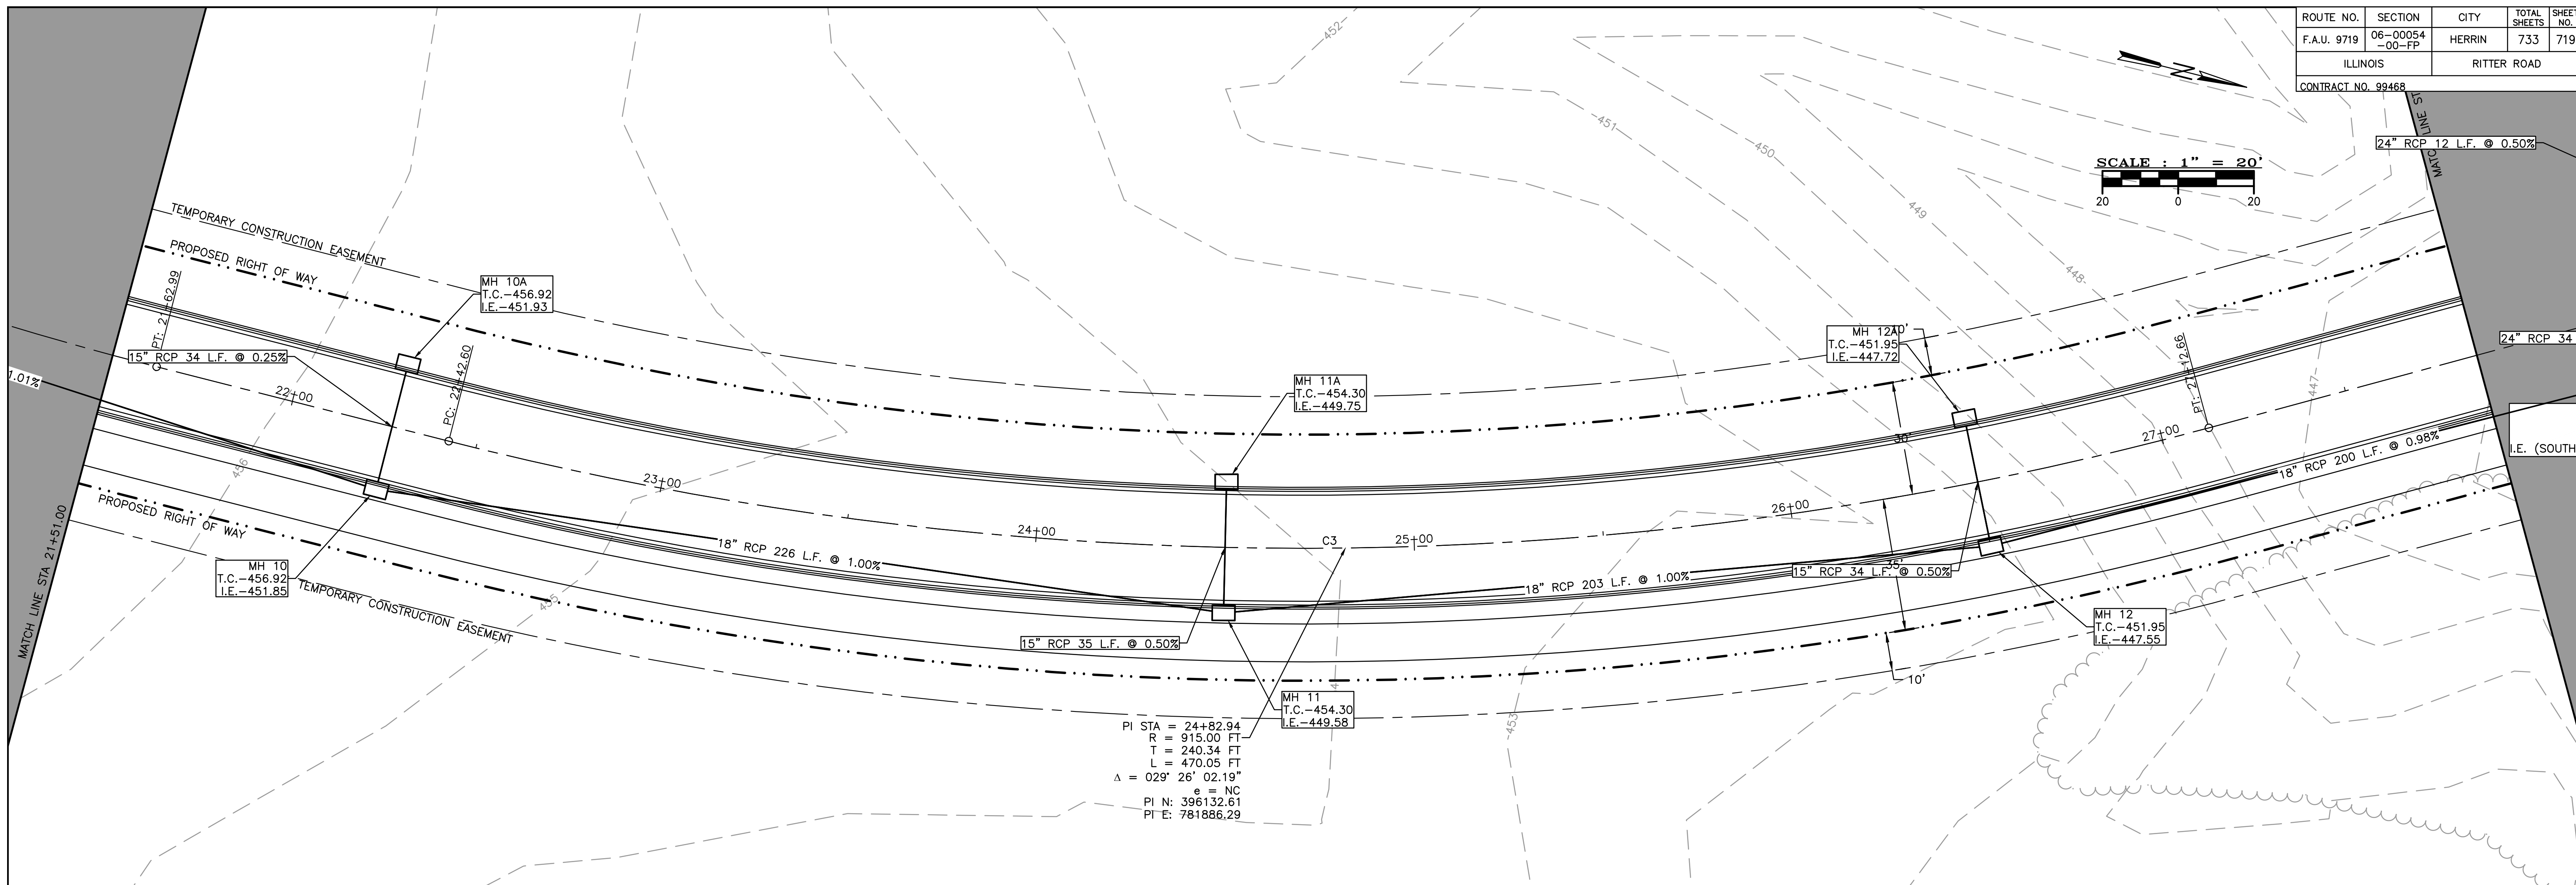


ROUTE NO.	SECTION	CITY	TOTAL SHEETS	SHEET NO.
F.A.U. 9719	06-00054 -00-FP	HERRIN	733	719
ILLINOIS		RITTER ROAD		
CONTRACT NO. 99468				

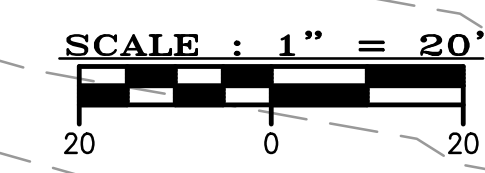

PI STA = 24+82.94
 R = 915.00 FT
 T = 240.34 FT
 L = 470.05 FT
 $\Delta = 029^\circ 26' 02.19''$
 e = NC
 PI N: 396132.61
 PI E: 781886.29

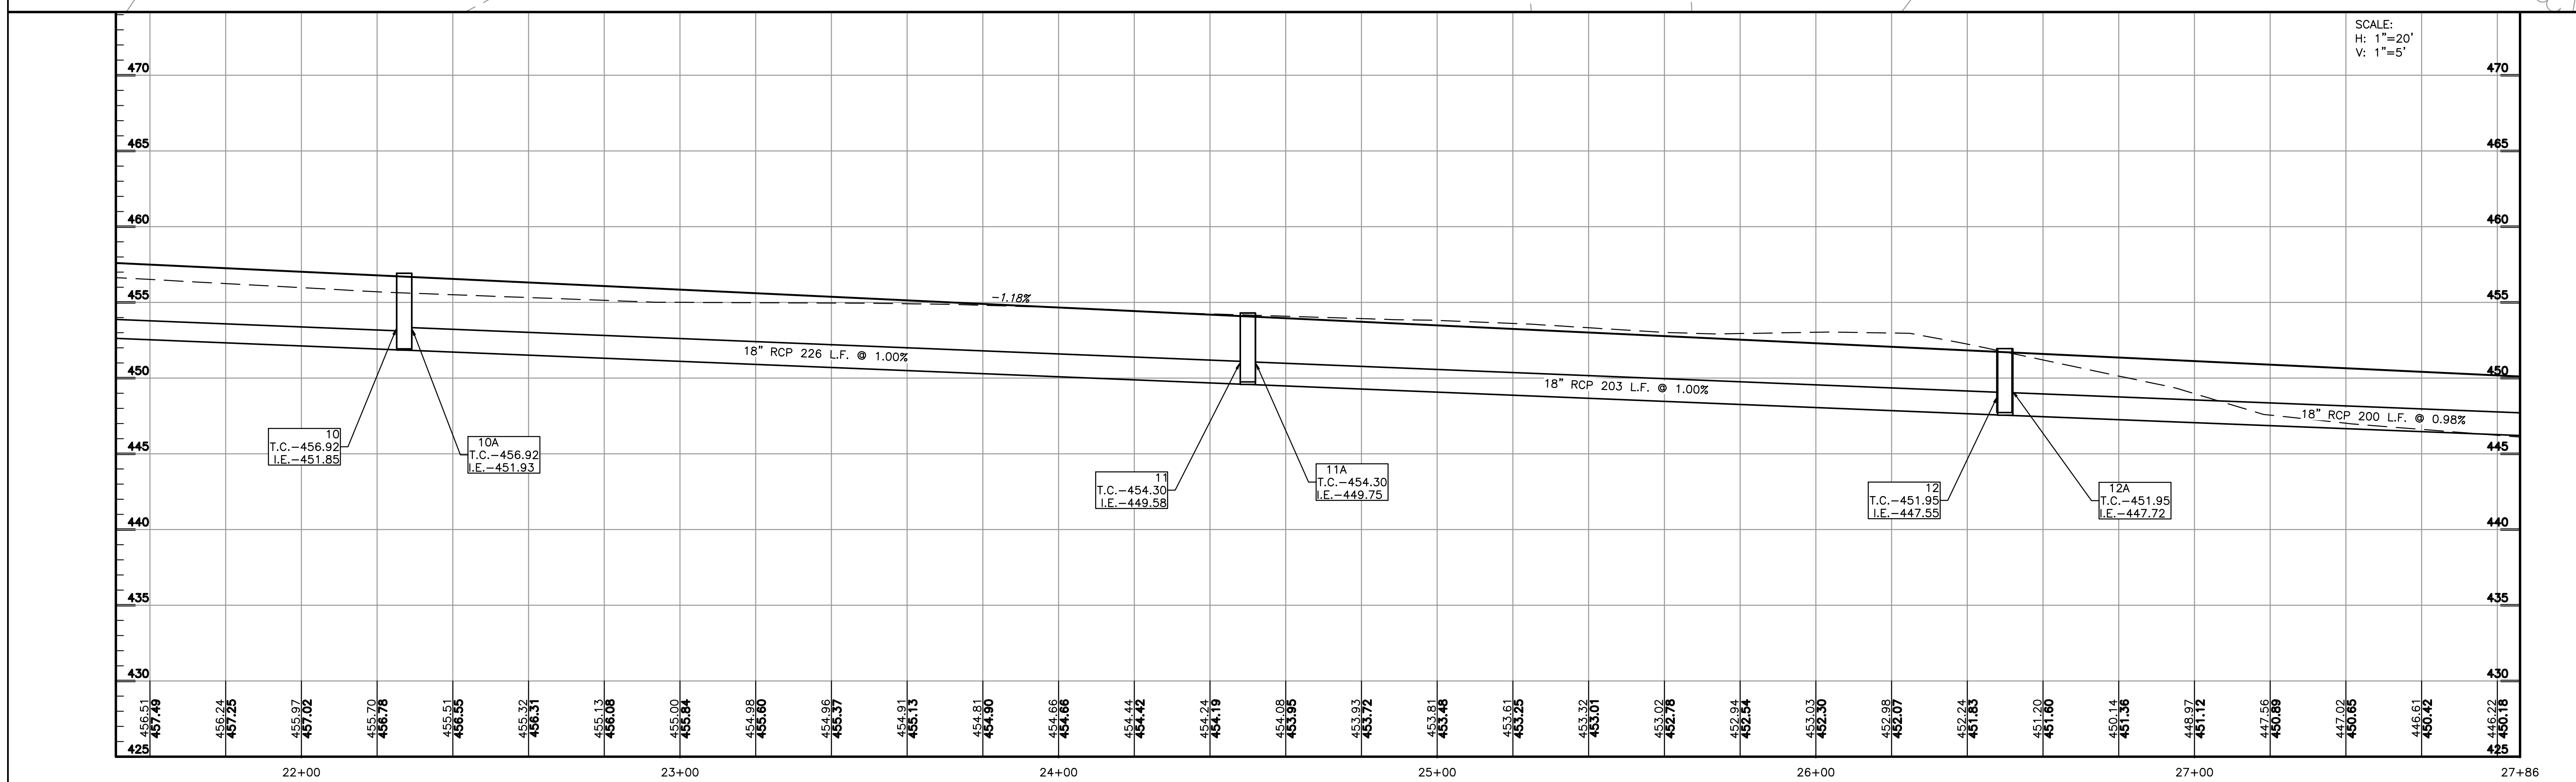

SCALE:
 H: 1"=20'
 V: 1"=5'