
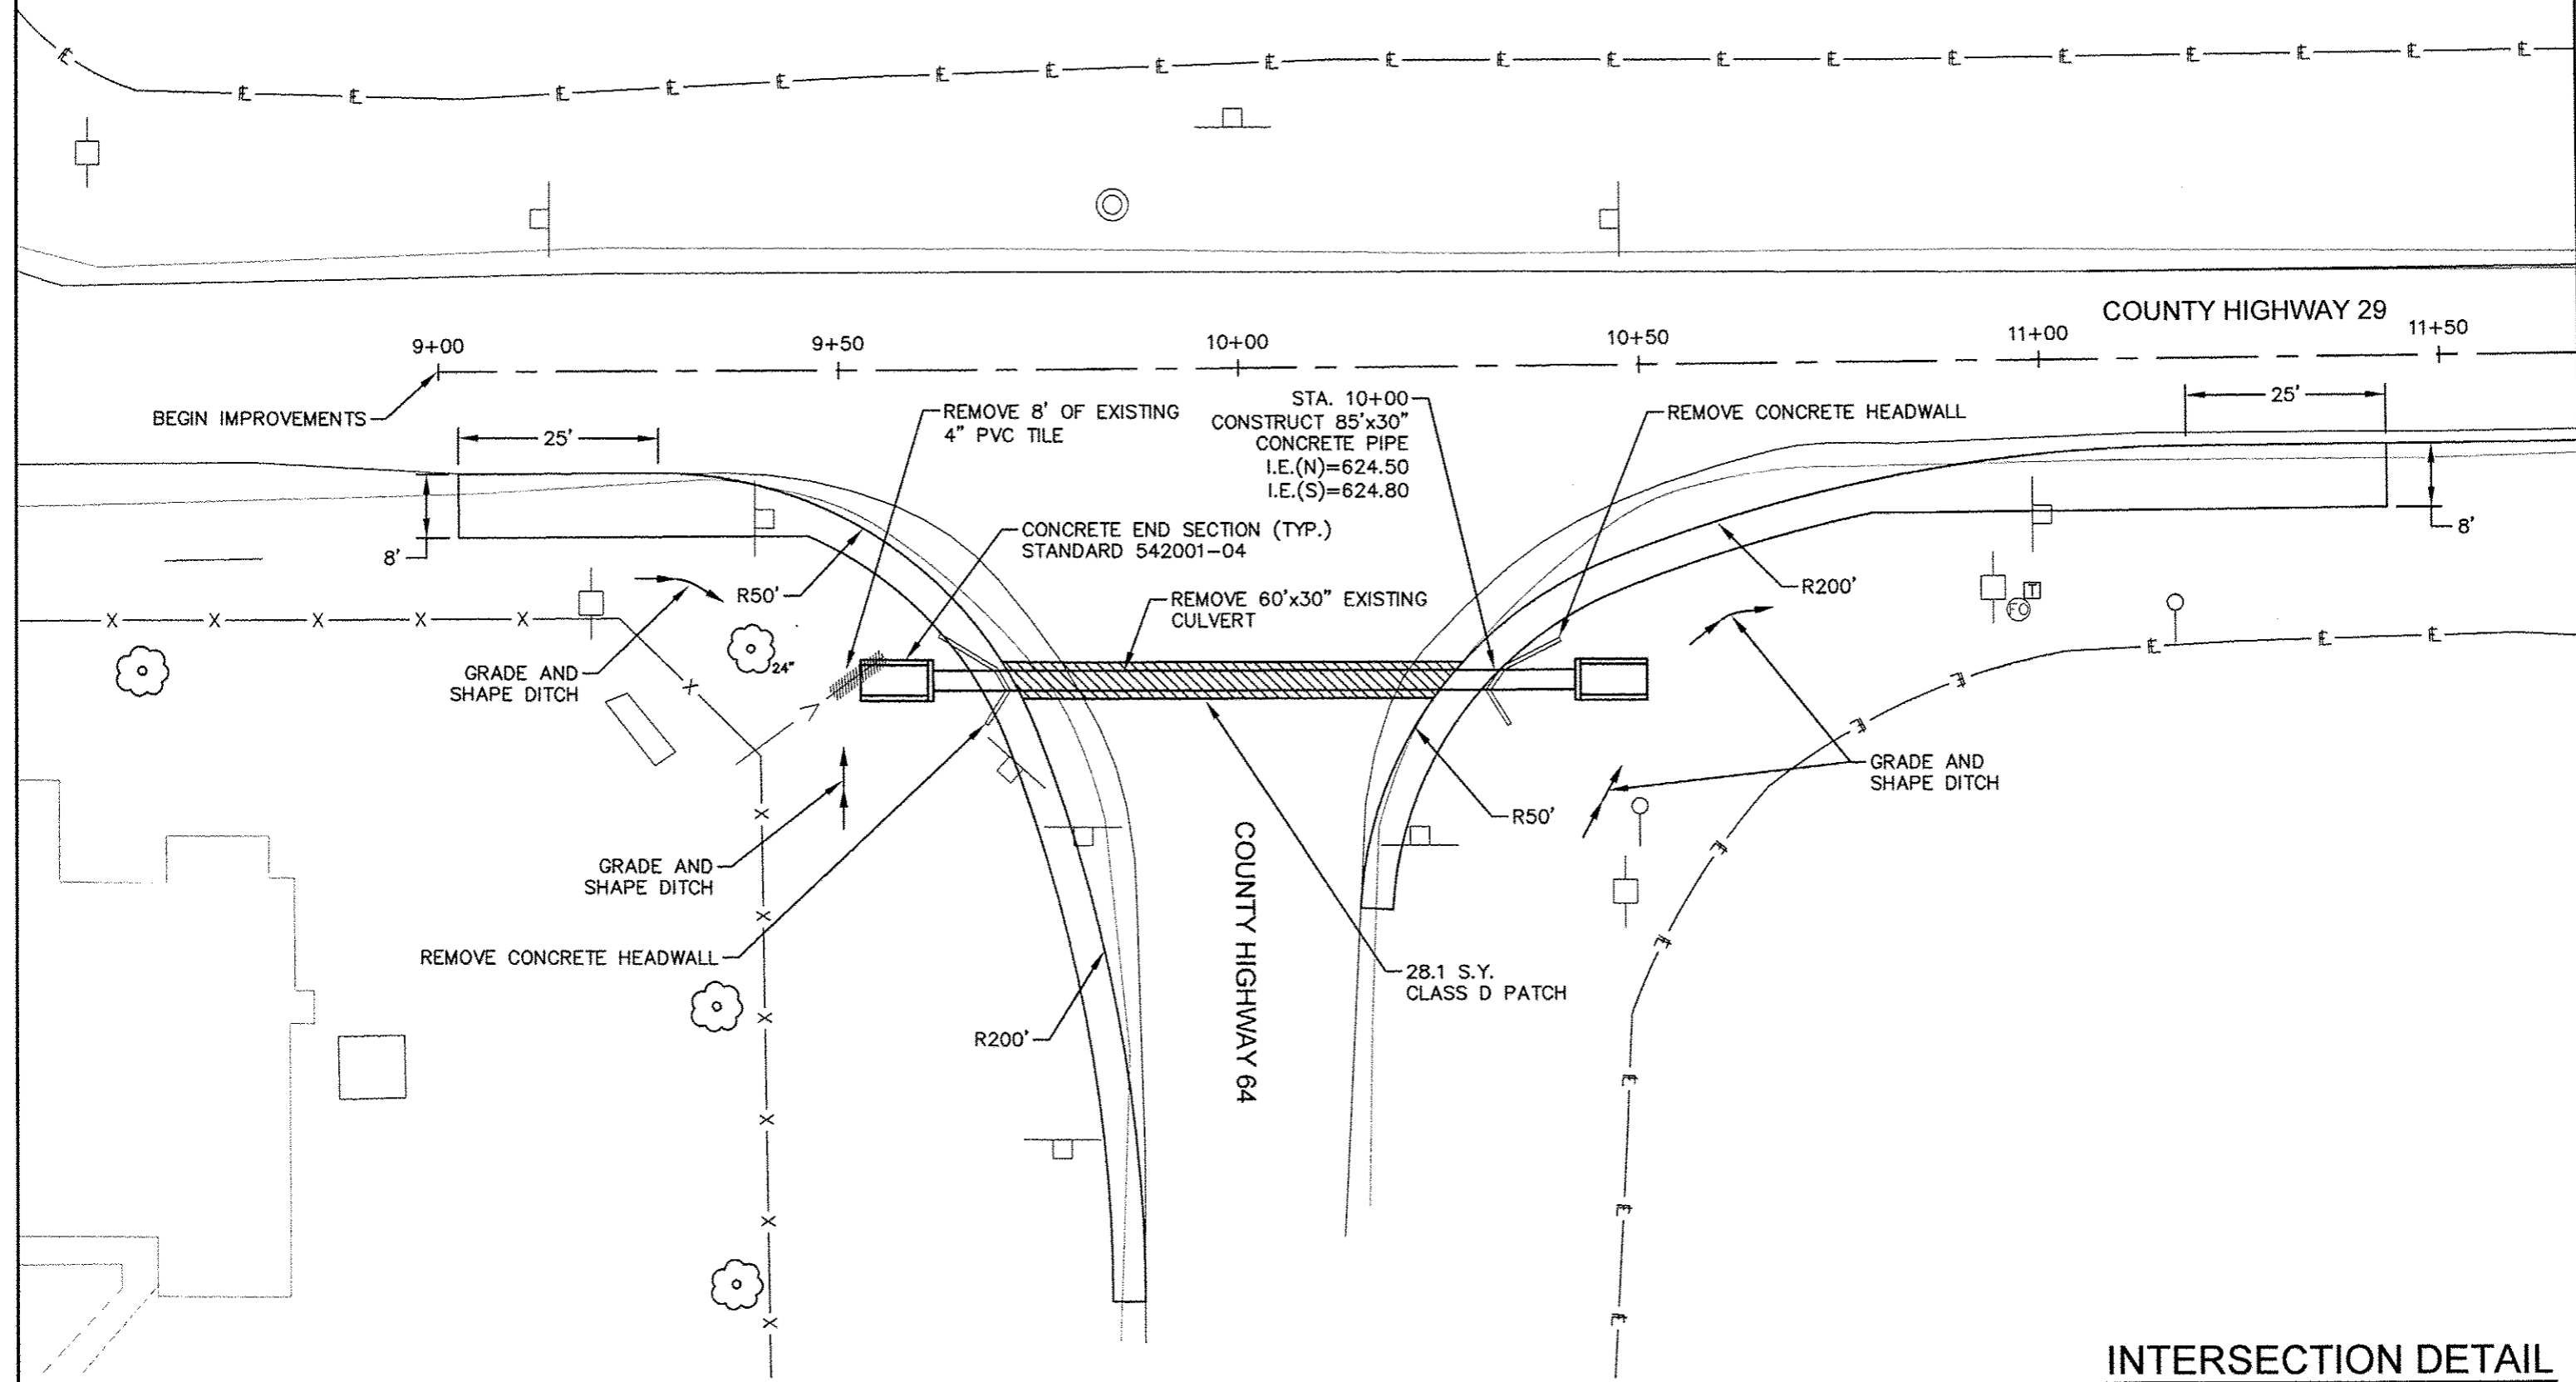


COUNTY	SECTION	HWY.NO.	SHEET NO.
LASALLE	15-00326-00-WR	29	9 of 16

Contract # 81566

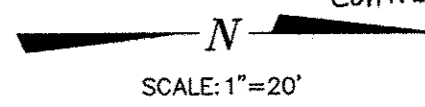

INTERSECTION DETAIL