

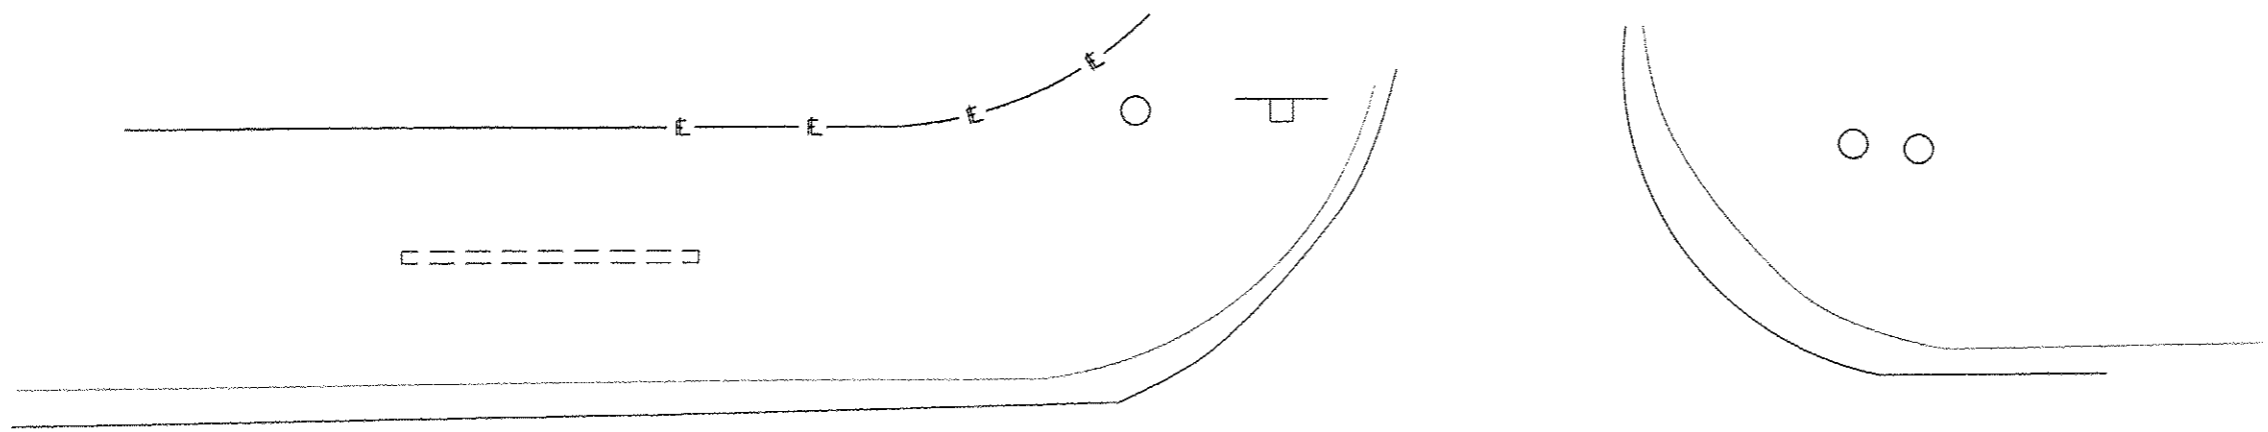


COUNTY	SECTION	HWY.NO.	SHEET NO.
LASALLE	15-00326-00-WR	29	10 of 16

Contract # 87566

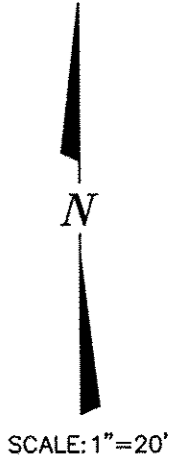

COUNTY HIGHWAY 5

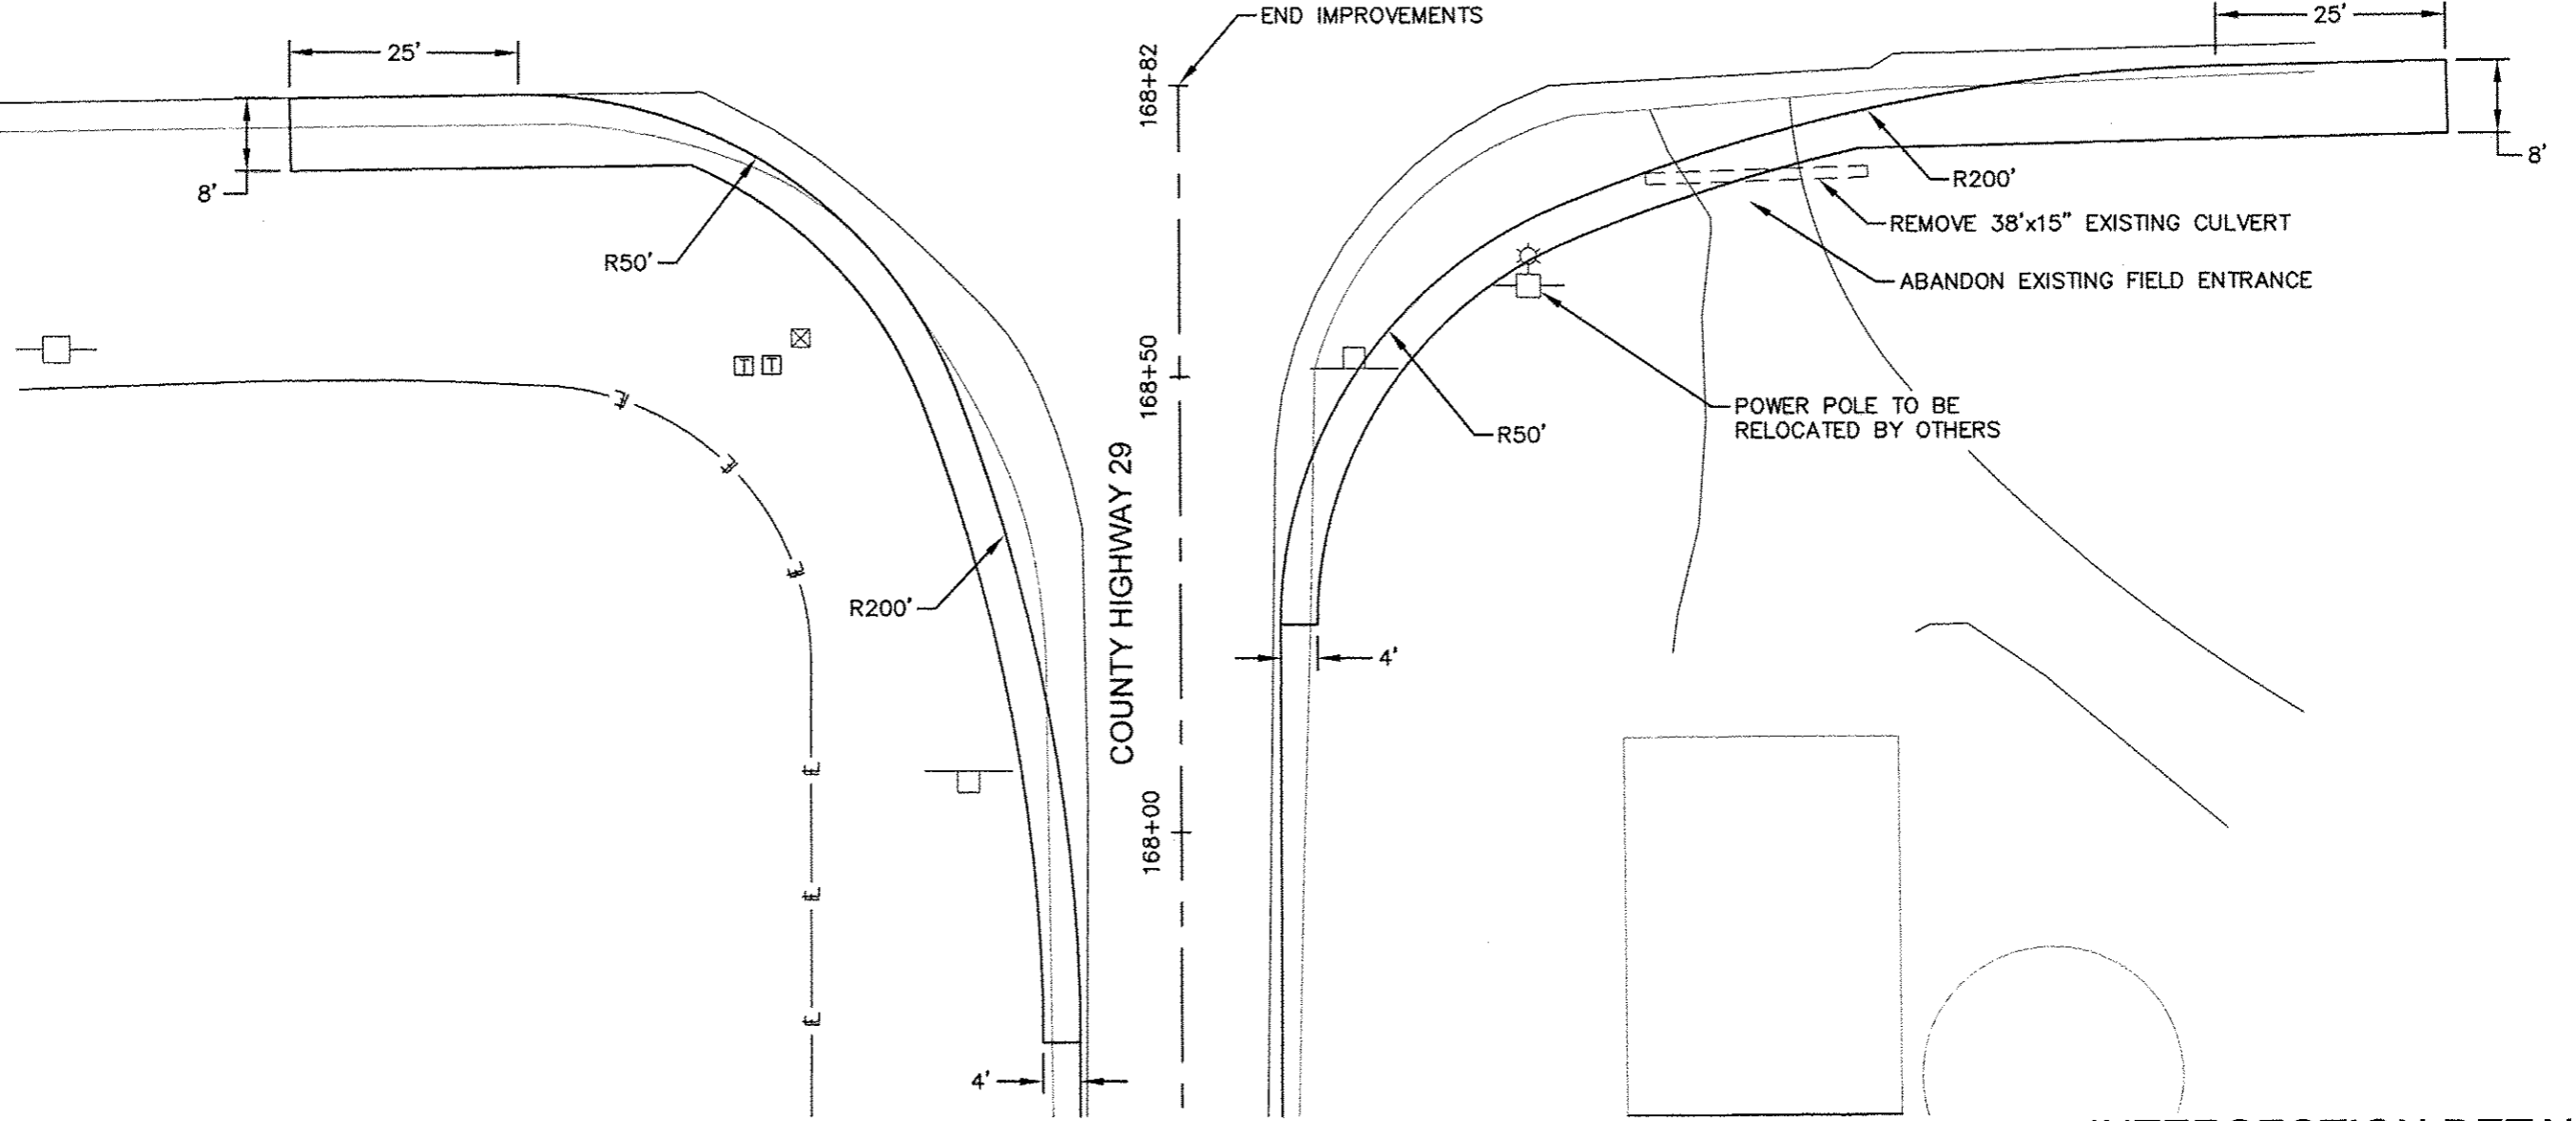

INTERSECTION DETAIL