


| | |
|--------------|----------|
| DATE | |
| BY | |
| FINAL SURVEY | SORTED |
| NOTE BOOK | PLOTTED |
| AREA CHECKED | TEMPLATE |
| | AREA |
| | CHECKED |

| | |
|-----------------|----------|
| DATE | |
| BY | |
| ORIGINAL SURVEY | SORTED |
| NOTE BOOK | PLOTTED |
| AREA CHECKED | TEMPLATE |
| | AREA |
| | CHECKED |

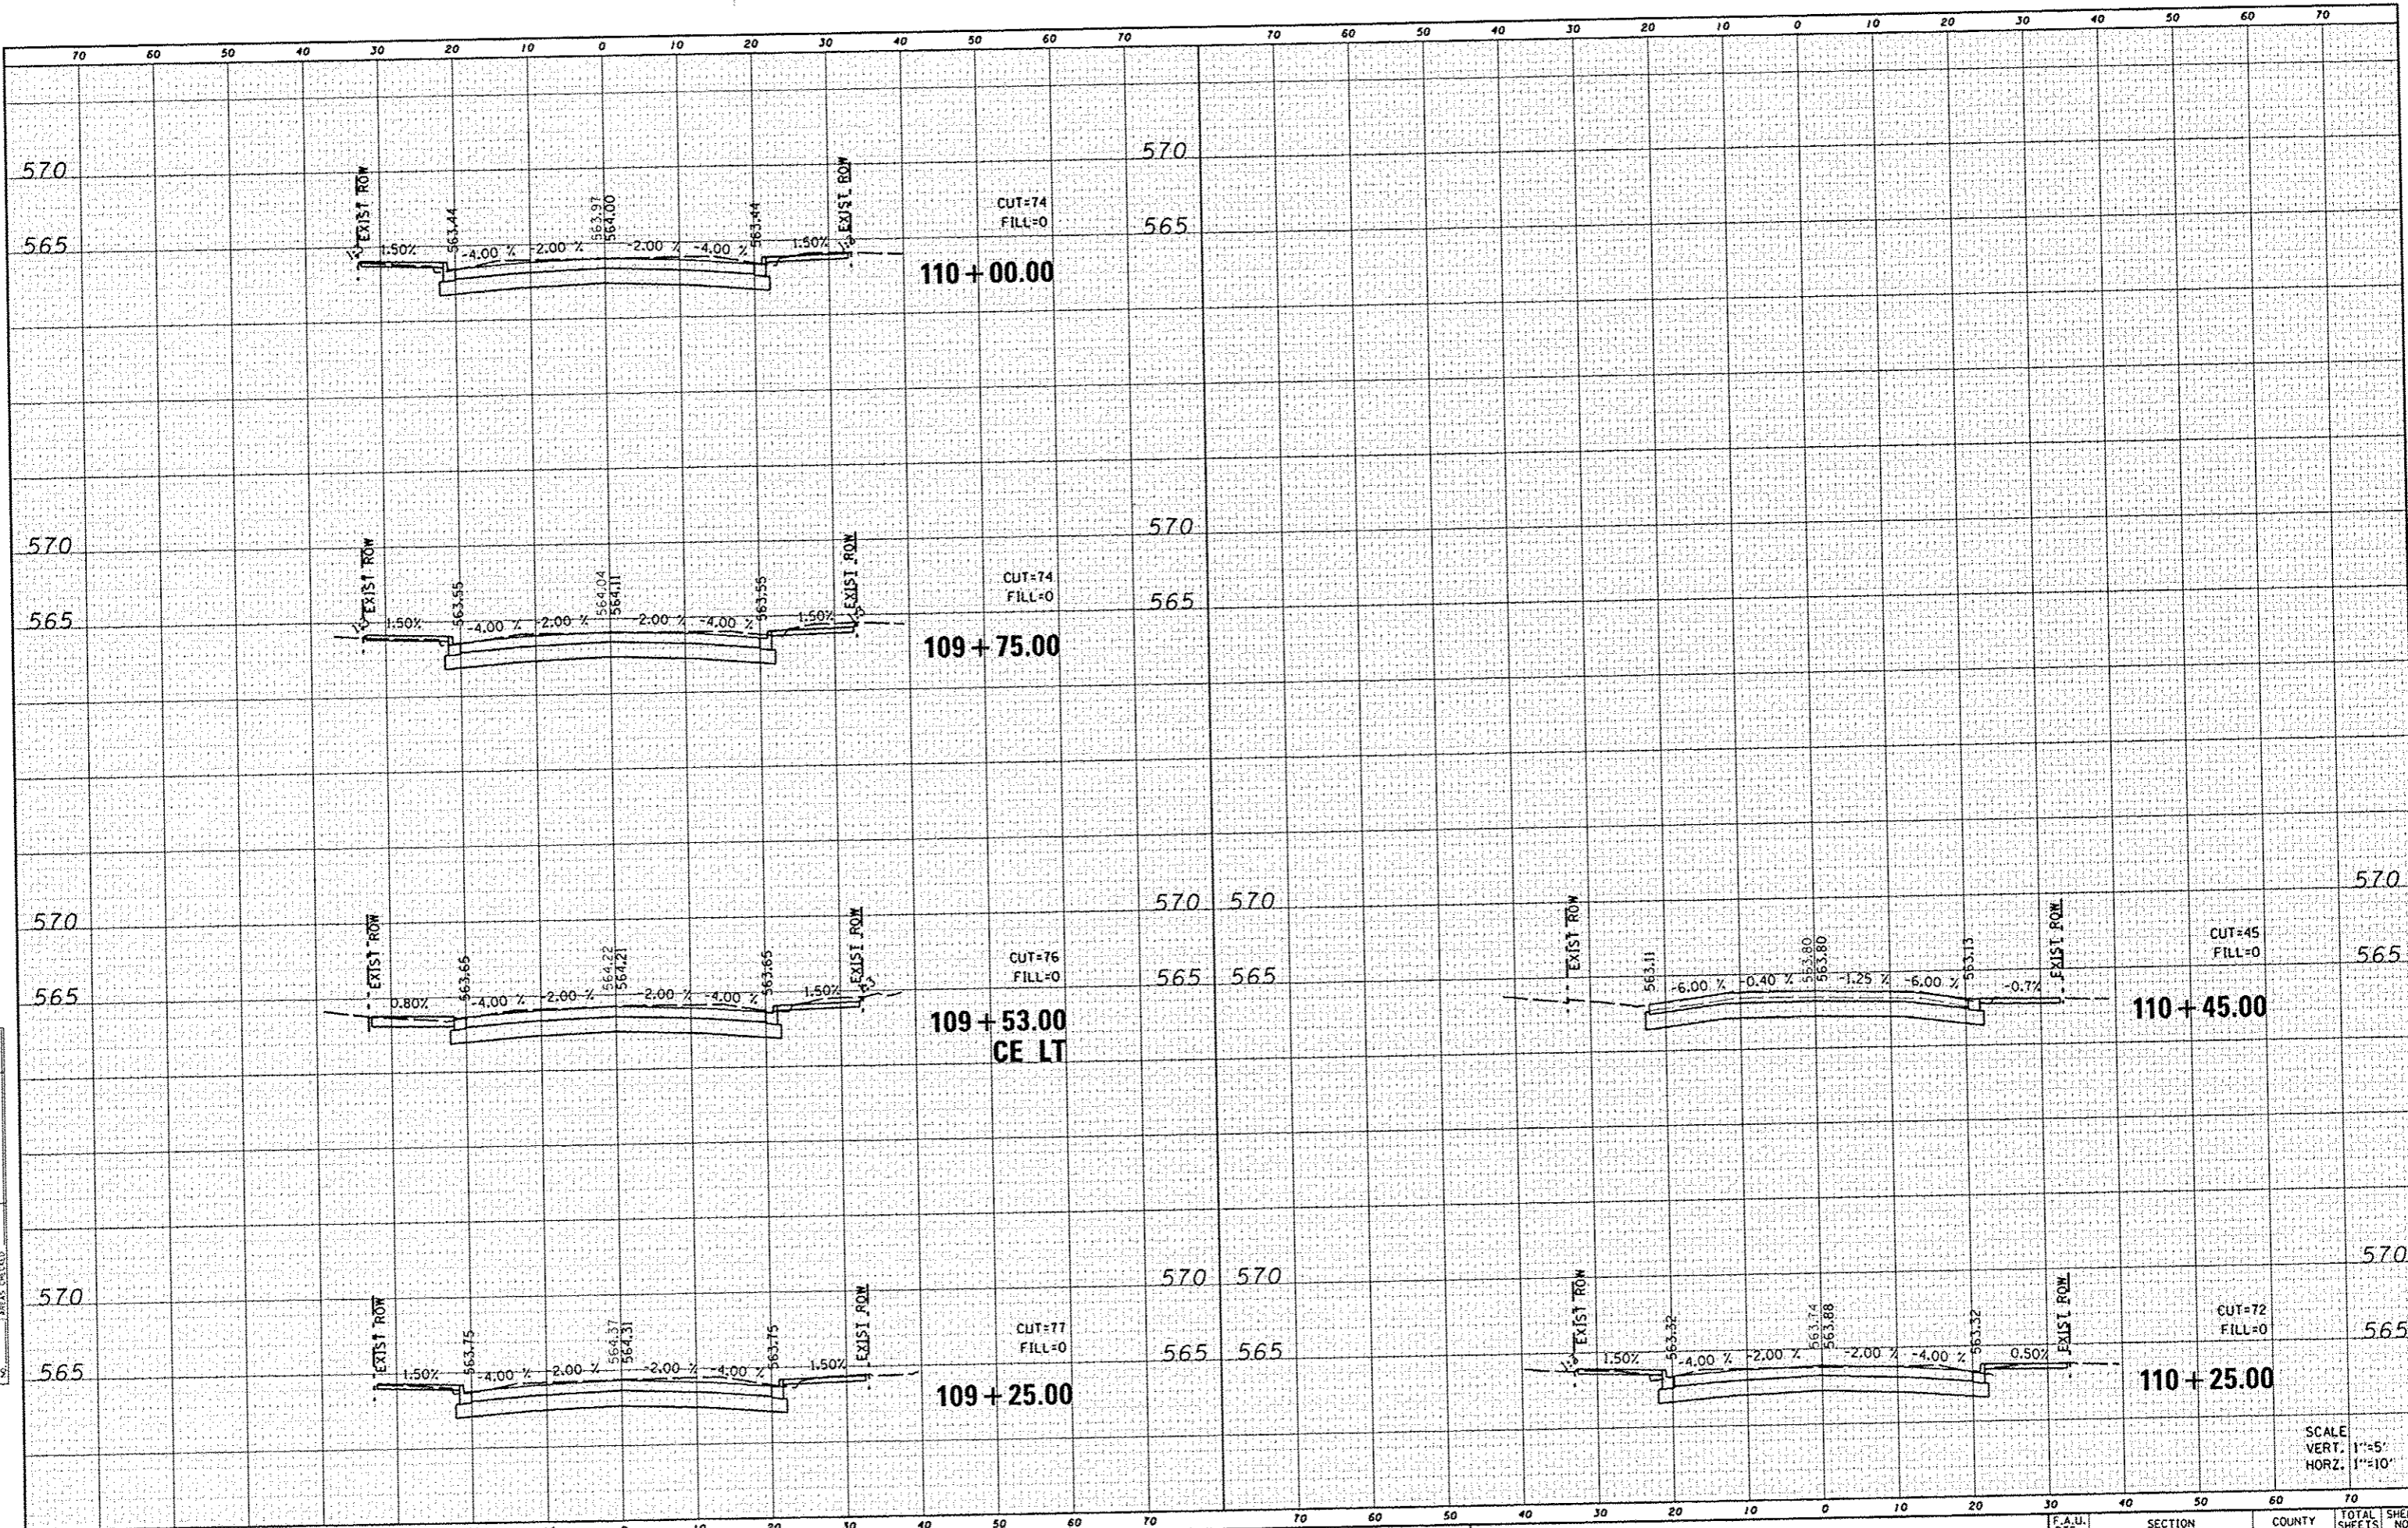

FILE NAME : 08260991.003-ht-xash-L.dgn

USER NAME : default
 PLOT TIME : 7:45:57 AM
 PLOT SCALE : 20.0000 "/math>IN.
 PLOT DATE : 1/28/2014

DESIGNED -
 DRAWN -
 CHECKED -
 DATE -

REVISED -
 REVISED -
 REVISED -
 REVISED -

STATE OF ILLINOIS
 DEPARTMENT OF TRANSPORTATION

CROSS SECTIONS
 SCALE: SHEET 2 OF 2 SHEETS STA. 109+25.00 TO STA. 110+75.00

| | | | | |
|-------------------------------|----------------|---------|--------------------|-----------|
| F.A.U. RTE. | SECTION | COUNTY | TOTAL SHEETS | SHEET NO. |
| 9393 | 11-00026-02-PV | MADISON | 21 | 21 |
| N. MAIN STREET RECONSTRUCTION | | | CONTRACT NO. 97550 | |
| ILLINOIS FED. AID PROJECT | | | | |

SCALE
 VERT. 1"=5'
 HORZ. 1"=10'