


CALENDAR OF FORESTRY MANAGEMENT WORK

Item	2013						
	May	June	July	August	September	October	November
Vegetation Management - Woody Plant							
Tree Pruning							
Selective Clearing							
Weed Control, Basal Treatment							
Tree Removal							

SCHEDULE OF LANDSCAPING MAINTENANCE QUANTITIES

WOODY WEED CONTROL AREA	20101300	20101350	X2010300	20100110	20100210	X0325222	20100500
	TREE PRUNING		TREE REMOVAL			WEED CONTROL, BASAL TREATMENT IN THIS AREA	TREE REMOVAL, ACRES IN THIS AREA
	1 TO 10	OVER 10	UNDER 6	6 TO 15	OVER 15		
WWCA #1	0	0	0	25	18	NO	NO
WWCA #2	20	16	528	375	30	YES	NO
WWCA #3	11	5	282	400	0	YES	YES
WWCA #4	10	20	340	535	0	YES	YES
WWCA #5	8	30	260	735	75	YES	YES
TOTALS	49	71	1410	2070	123		

WOODY WEED CONTROL AREAS

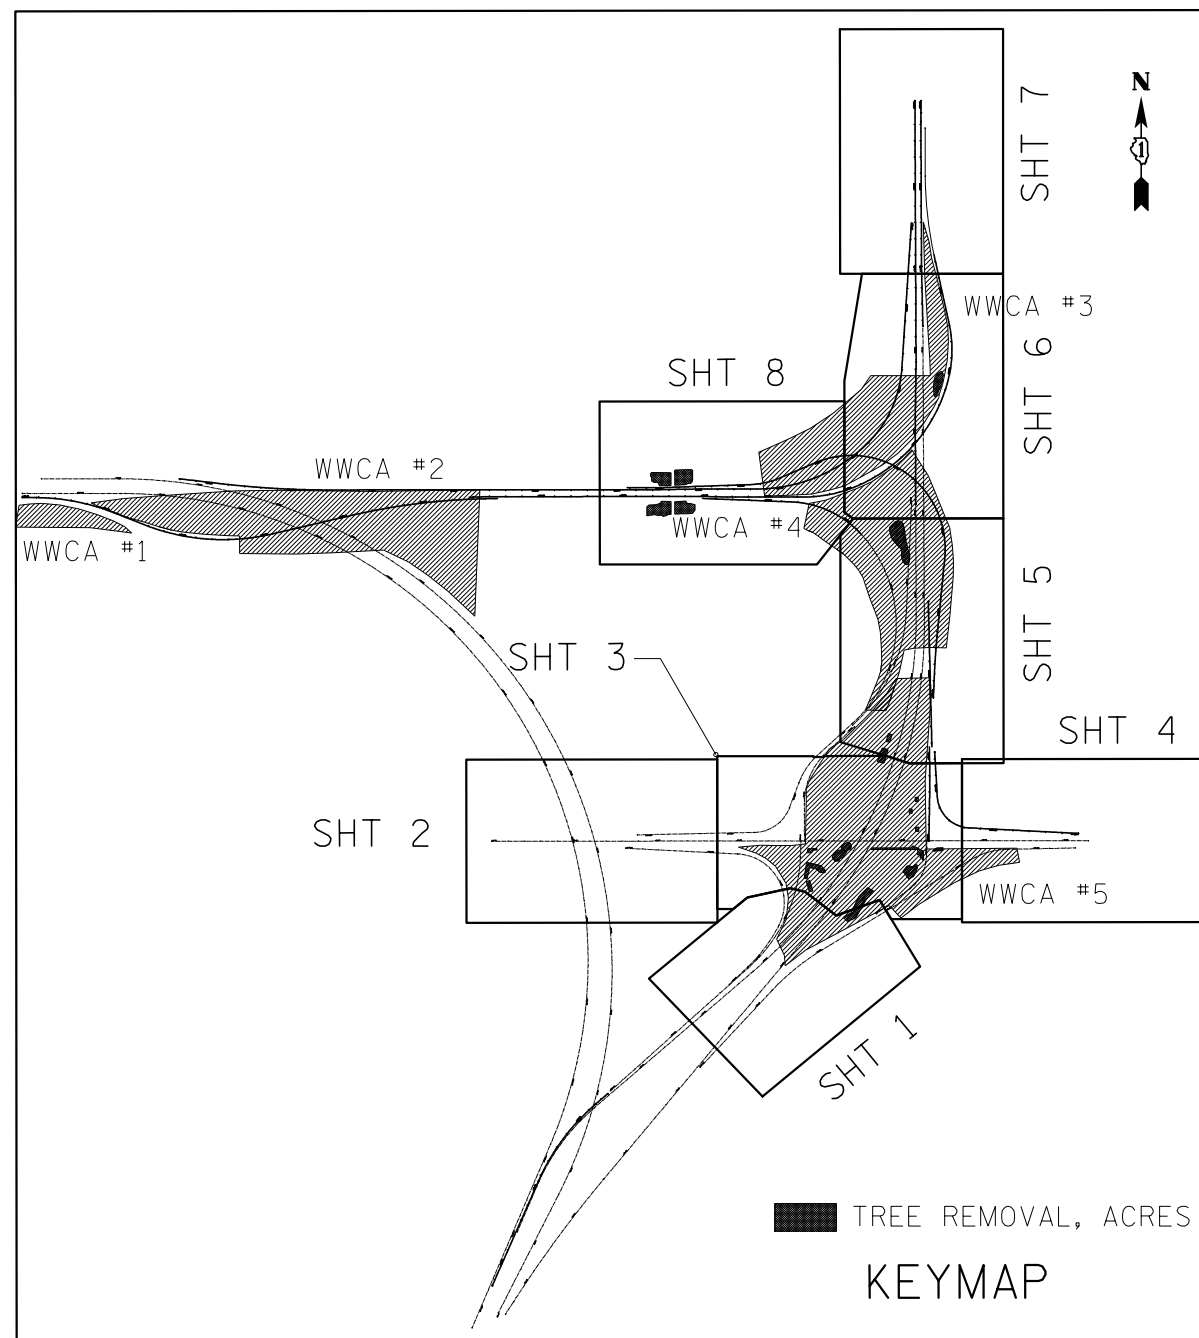

BOWMAN, BARRETT & ASSOCIATES INC.
CONSULTING ENGINEERS
Chicago, Illinois
312.228.0100
www.bbandainc.com



FILE NAME =	USER NAME = default	DESIGNED -	PTG	REVISED -	
*FILEL\$		DRAWN -	PTG	REVISED -	
	PLOT SCALE = *SCALE*	CHECKED -	RR	REVISED -	
	PLOT DATE = 12/7/2012	DATE -	11/08/2012	REVISED -	

STATE OF ILLINOIS
DEPARTMENT OF TRANSPORTATION

REMOVAL DETAILS

SCALE: 1"=50' SHEET NO. 1 OF 1 SHEETS STA. TO STA.

F.A.I. RTE.	SECTION	COUNTY	TOTAL SHEETS	SHEET NO.
94	2012-060-BR	COOK	285	40A
CONTRACT NO. 60V61			ILLINOIS FED. AID PROJECT	

S:\1072-05-CADD\1060V61_Sheets\1060V61-shr-em-schedule.dgn