


NOTE: BODY ALIGNMENT CHECKED BY: [blank] DATE: [blank] CHECKED BY: [blank] DATE: [blank]

NOTES: [blank]

DESIGNED - AAA  
 DRAWN - THB  
 CHECKED - JMM  
 DATE - 01/18/2013

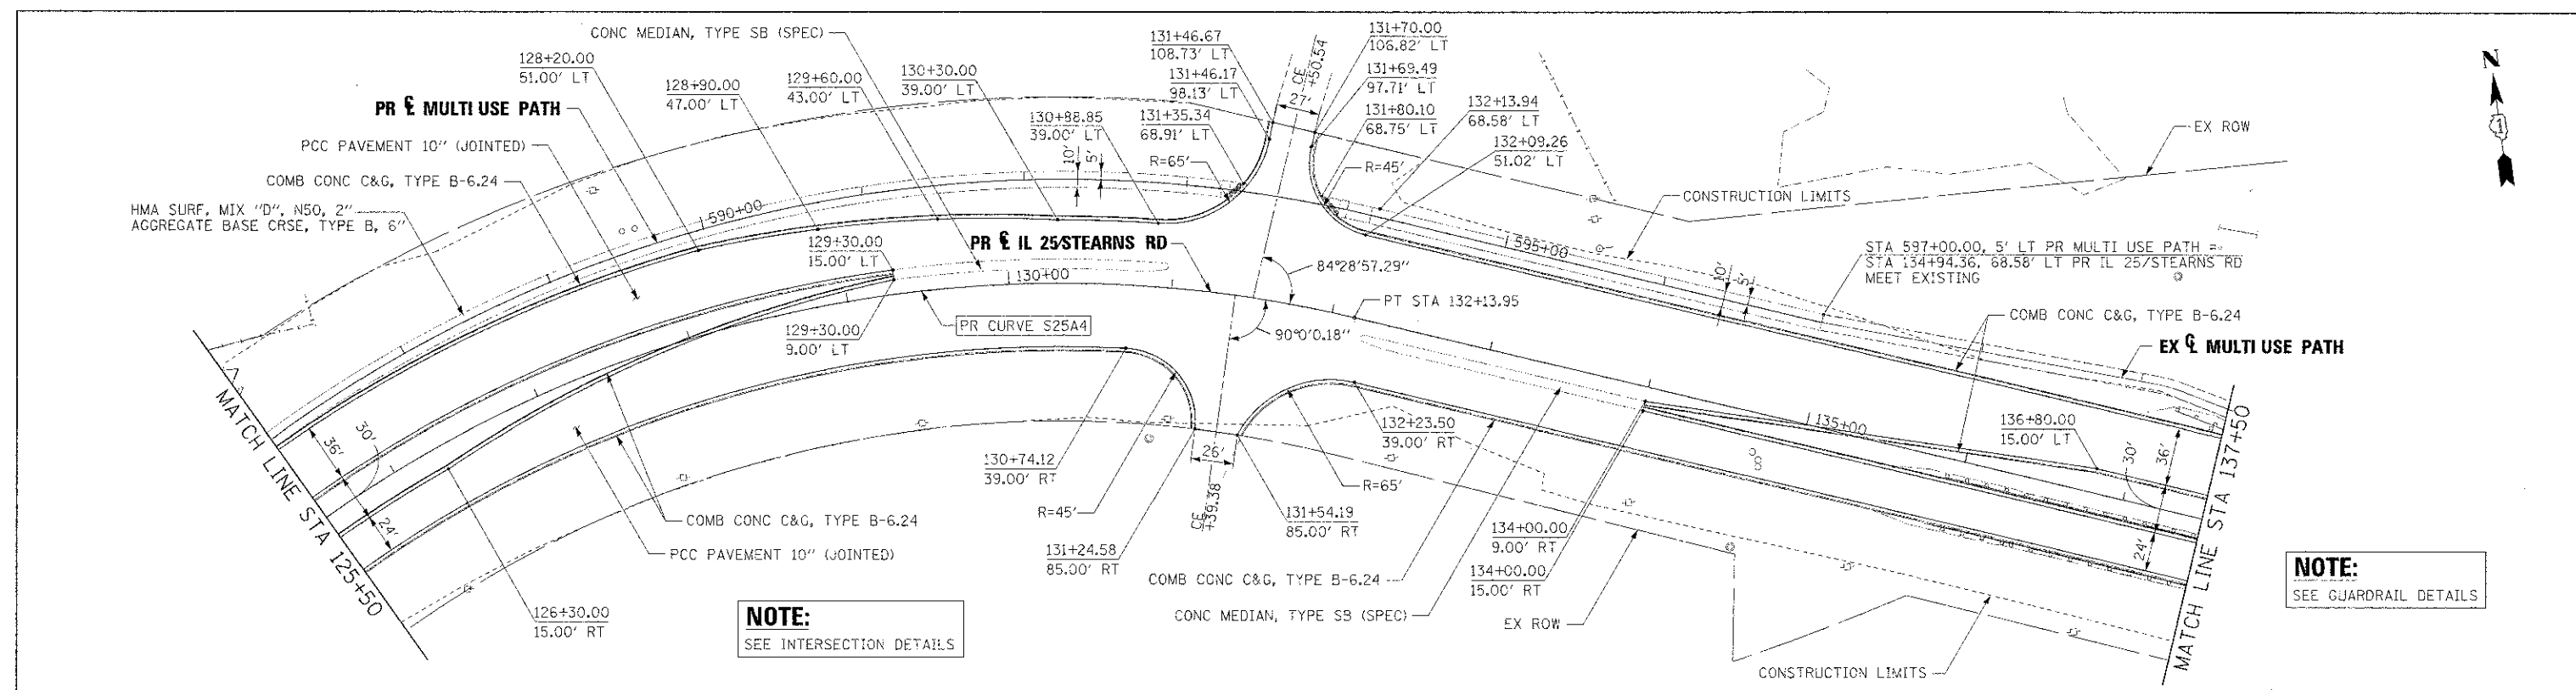


**NOTE:**  
SEE INTERSECTION DETAILS

**NOTE:**  
SEE GUARDRAIL DETAILS

REVERSE GUTTER LIMITS:

FROM		TO	
STA	OFFSET	STA	OFFSET
131+86.58	58.72' LT	132+72.96	51' LT
134+00.00	15' RT	136+49.15	15' RT
136+80.00	15' LT	142+00.00	15' LT
136+49.15	39' RT	142+00.00	51' RT

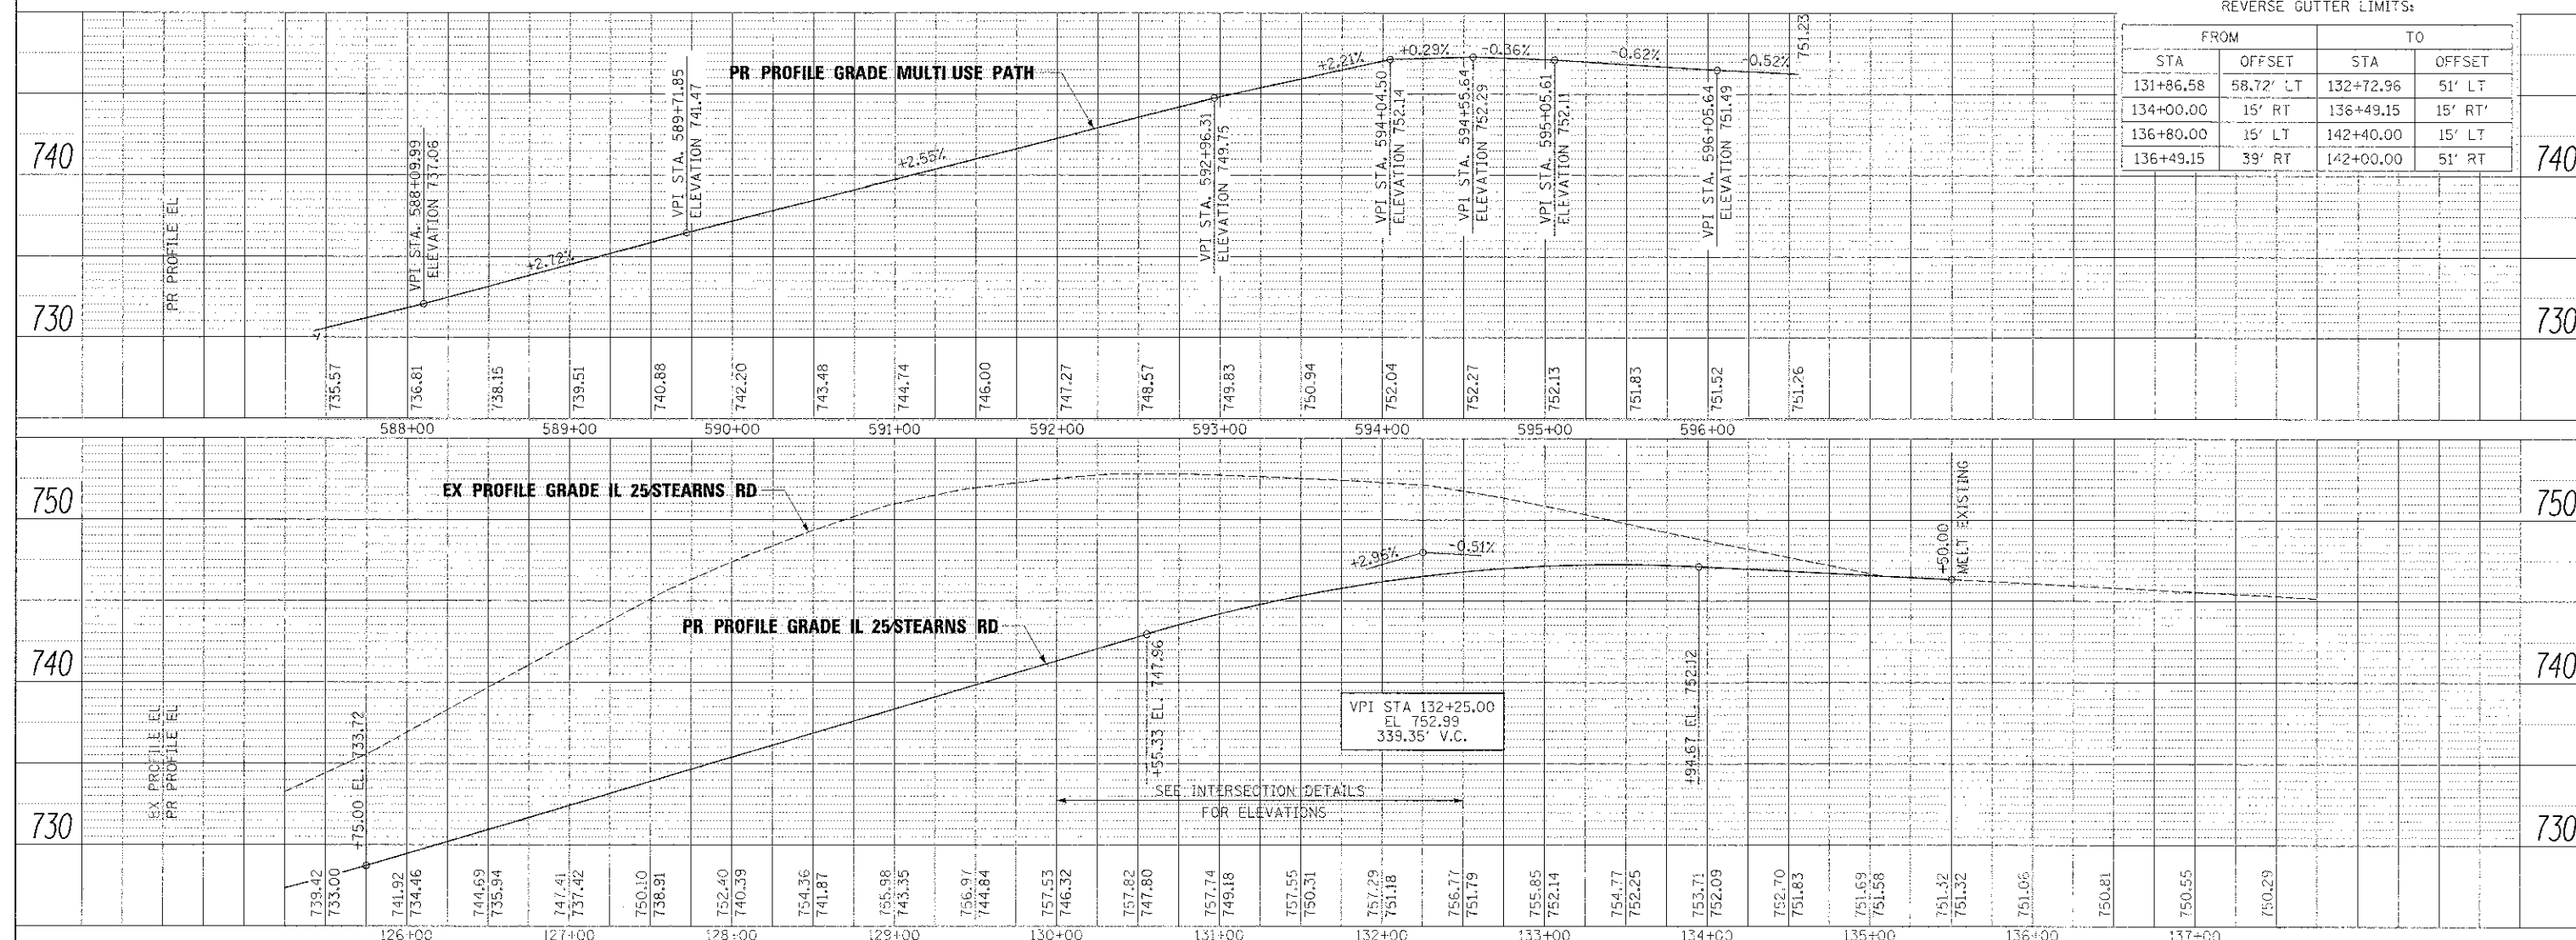

SEE INTERSECTION DETAILS FOR ELEVATIONS