


DATE	3/1/13
PROJECT OFFICER	JOHN J. HAN

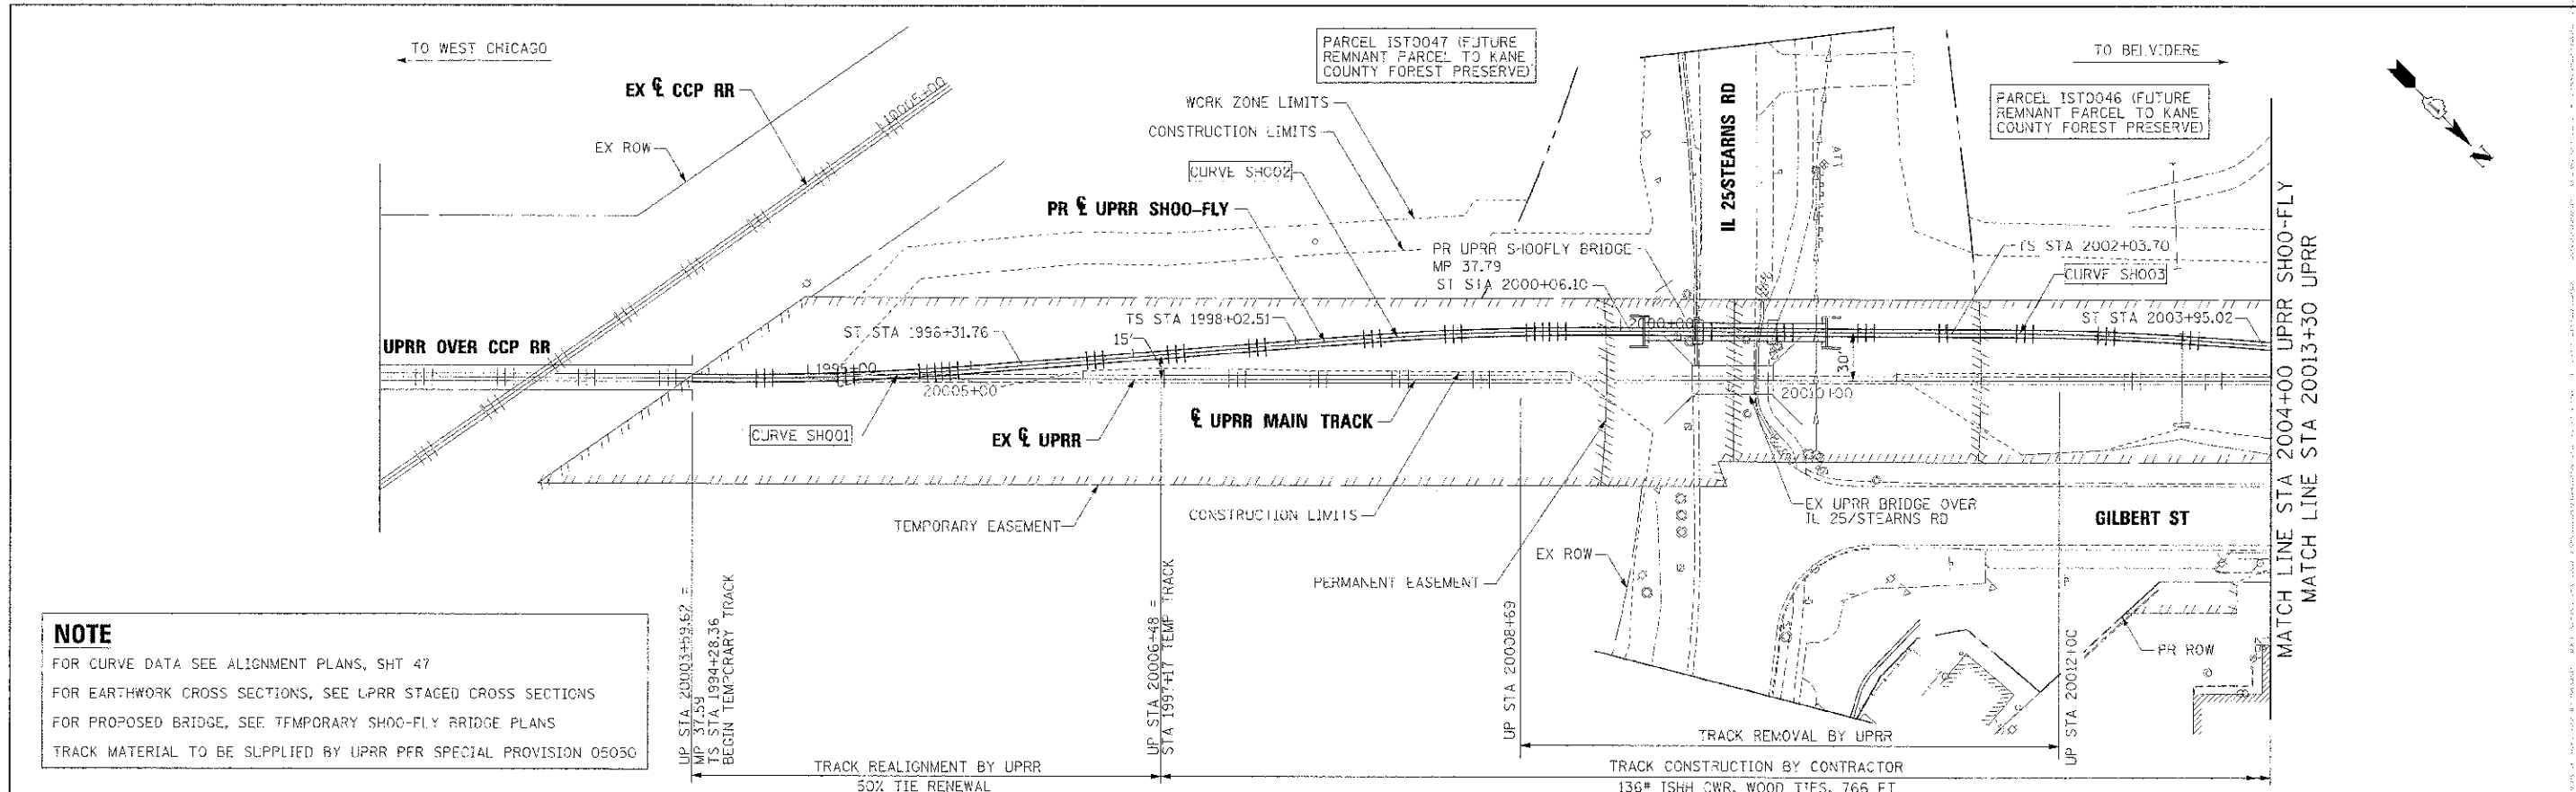

NOTE
 FOR CURVE DATA SEE ALIGNMENT PLANS, SHT 47
 FOR EARTHWORK CROSS SECTIONS, SEE UPRR STAGED CROSS SECTIONS
 FOR PROPOSED BRIDGE, SEE TEMPORARY SHOO-FLY BRIDGE PLANS
 TRACK MATERIAL TO BE SUPPLIED BY UPRR PER SPECIAL PROVISION 05050

IL 25 STEARNS ROAD BELVIDERE SUB. MP 37.71			
TRACK CONSTRUCTION QUANTITIES			
STAGE 1 - SHOO-FLY			
	END STA	START STA	QTY (LF)
TRACK CONSTRUCTION BY CONTRACTOR			
136# ISHH CWR, WOOD TIES			
SHOO-FLY	20014+14	20006+48	766
TRACK REALIGNMENT BY UPRR - 50% TIE RENEWAL			
REALIGNMENT - EAST END	20006+48	20003+60	288
REALIGNMENT - WEST END	20017+08	20014+14	294
TOTAL			582
TRACK REMOVAL BY UPRR			
ACROSS EXISTING BRIDGE	20012+00	20008+69	331

