


PART OF THE SE 1/4 OF SECTION 1, TOWNSHIP 40 N, RANGE 8 E OF THE 3RD P.M., KANE COUNTY, ILLINOIS

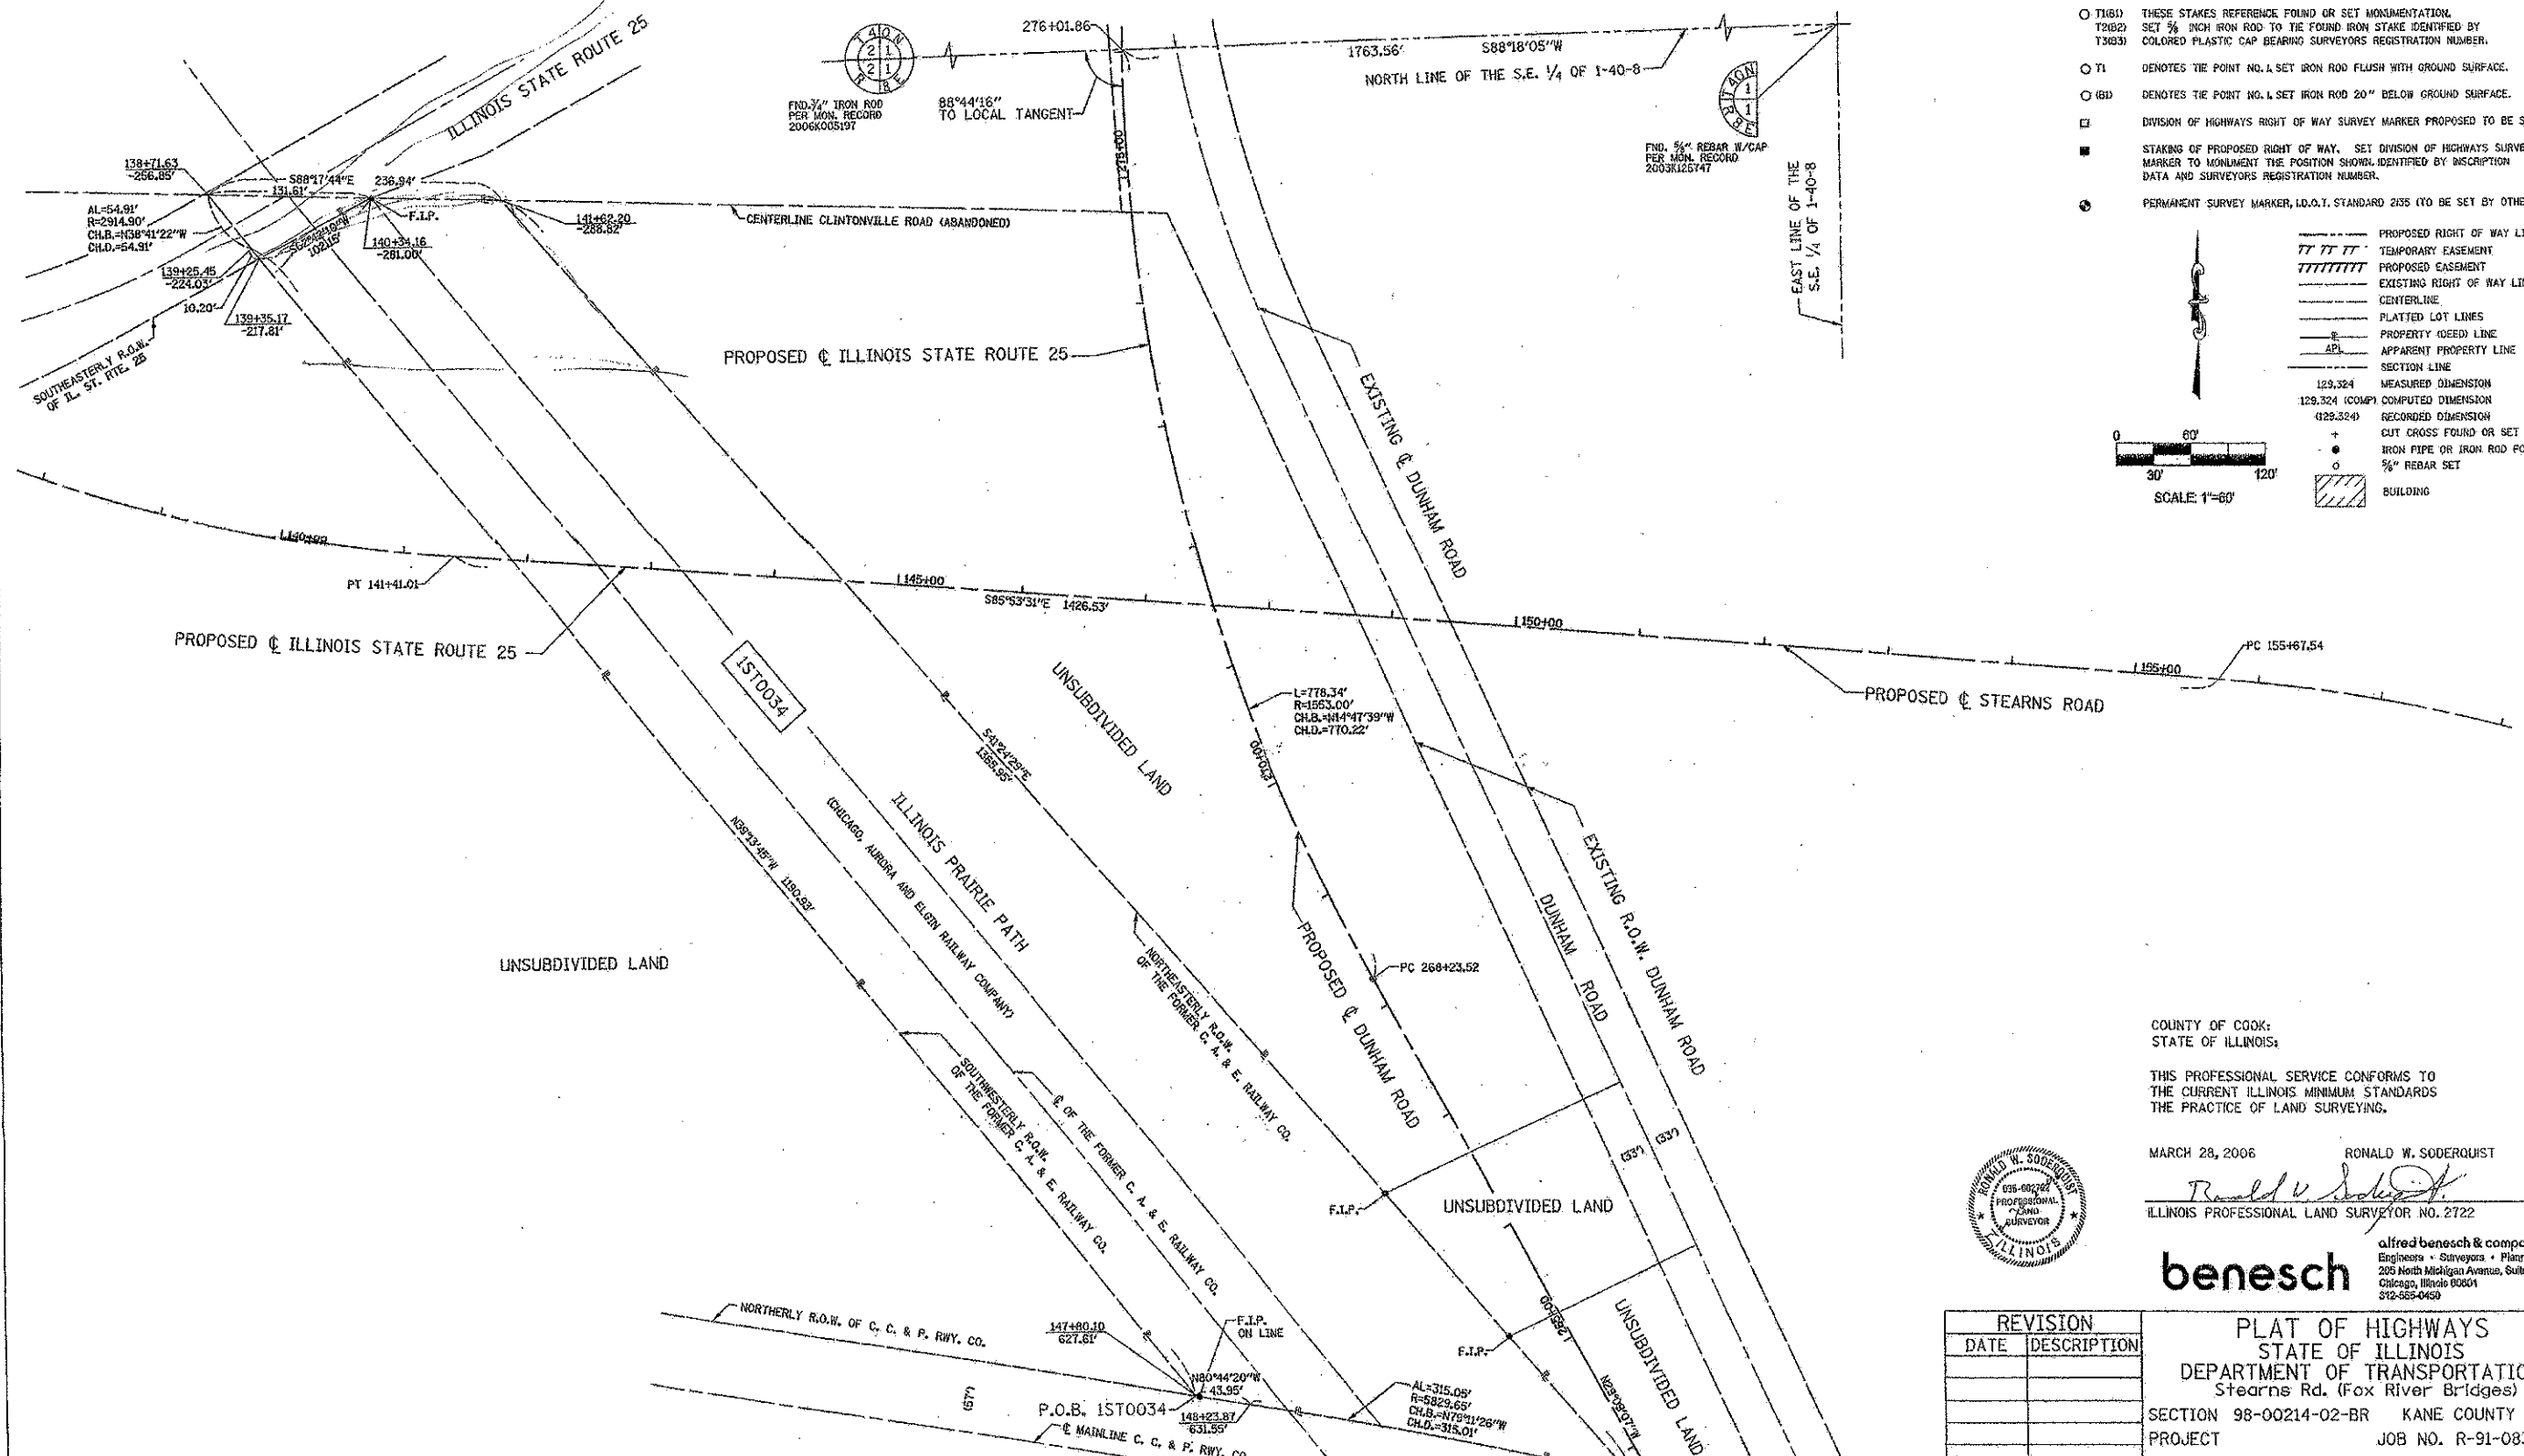

LEGEND

- RESET PIPE OR ROD TO ORIGINAL POSITION.
- (T161) THESE STAKES REFERENCE FOUND OR SET MONUMENTATION.
- (T262) SET 3/8" INCH IRON ROD TO THE FOUND IRON STAKE IDENTIFIED BY COLORED PLASTIC CAP BEARING SURVEYORS REGISTRATION NUMBER.
- (T1) DENOTES THE POINT NO. 1 SET IRON ROD FLUSH WITH GROUND SURFACE.
- (T2) DENOTES THE POINT NO. 2 SET IRON ROD 20" BELOW GROUND SURFACE.
- DIVISION OF HIGHWAYS RIGHT OF WAY SURVEY MARKER PROPOSED TO BE SET.
- STAKING OF PROPOSED RIGHT OF WAY. SET DIVISION OF HIGHWAYS SURVEY MARKER TO MONUMENT THE POSITION SHOWN IDENTIFIED BY DESCRIPTION DATA AND SURVEYORS REGISTRATION NUMBER.
- PERMANENT SURVEY MARKER, I.D.O.I. STANDARD 235 (TO BE SET BY OTHERS)

- - - - - PROPOSED RIGHT OF WAY LINE
 - - - - - TEMPORARY EASEMENT
 - - - - - PROPOSED EASEMENT
 - - - - - EXISTING RIGHT OF WAY LINE
 - - - - - CENTERLINE
 - - - - - PLATTED LOT LINES
 - - - - - PROPERTY CODED LINE
 - - - - - APPARENT PROPERTY LINE
 - - - - - SECTION LINE
 129.324 MEASURED DIMENSION
 129.324 (COMP) COMPUTED DIMENSION
 129.324(4) RECORDED DIMENSION
 ● CUT CROSS FOUND OR SET
 ○ IRON PIPE OR IRON ROD FOUND
 ○ 3/8" REBAR SET
 ▨ BUILDING

SCALE 1"=60'

COUNTY OF COOK;
STATE OF ILLINOIS

THIS PROFESSIONAL SERVICE CONFORMS TO THE CURRENT ILLINOIS MINIMUM STANDARDS THE PRACTICE OF LAND SURVEYING.

MARCH 28, 2006 RONALD W. SODERQUIST
Ronald W. Soderquist
 ILLINOIS PROFESSIONAL LAND SURVEYOR NO. 2722



benesch
 Engineers • Surveyors • Planners
 205 North Michigan Avenue, Suite 2400
 Chicago, Illinois 06061
 312-565-0450

- ALL STATIONS HEREON REFERENCED ARE TO THE PROPOSED CENTERLINE STATIONINGS.
- BASIS OF BEARINGS: ALL BEARINGS DEPICTED AS MEASURED HEREON ARE REFERENCED TO THE ILLINOIS STATE PLANE COORDINATE SYSTEM.

PARCEL NUMBER	OWNER	TOTAL HOLDINGS ACRES	AREA TAKEN ACRES	PREVIOUS DEDICATION ACRES	AREA REMAINING ACRES	AREA OF EASEMENT ACRES	PURPOSE OF EASEMENT	TAX NUMBER
1ST0034	FOREST PRESERVE DISTRICT OF KANE COUNTY, ILLINOIS	N/A	6.017±	0.078±	N/A	N/A	N/A	09-01-400-045

REVISION	
DATE	DESCRIPTION

PLAT OF HIGHWAYS
STATE OF ILLINOIS
DEPARTMENT OF TRANSPORTATION
Stearns Rd. (Fox River Bridges)

SECTION 98-00214-02-BR KANE COUNTY
PROJECT JOB NO. R-91-083-01
STATION TO STATION
SCALE: 1"=60' SHEET 1 OF 2

BUREAU OF LAND ACQUISITION
201 WEST CENTER COURT
SCHAUMBURG, ILLINOIS 60196