




WASHINGTON STREET
PR CURVE EW-1
PI STA = 11+18.20
 $\Delta = 31^\circ 04' 34''$ (RT)
 $D = 2^\circ 41' 59''$
 $R = 2,122.26'$
 $T = 590.07'$
 $L = 1,151.07'$
 $E = 80.50'$
PC STA = 5+28.13
PT STA = 16+79.20

MATCH LINE STA 4+50
(SEE SHEET NO 60)

MATCH LINE STA 9+50
(SEE SHEET NO 62)

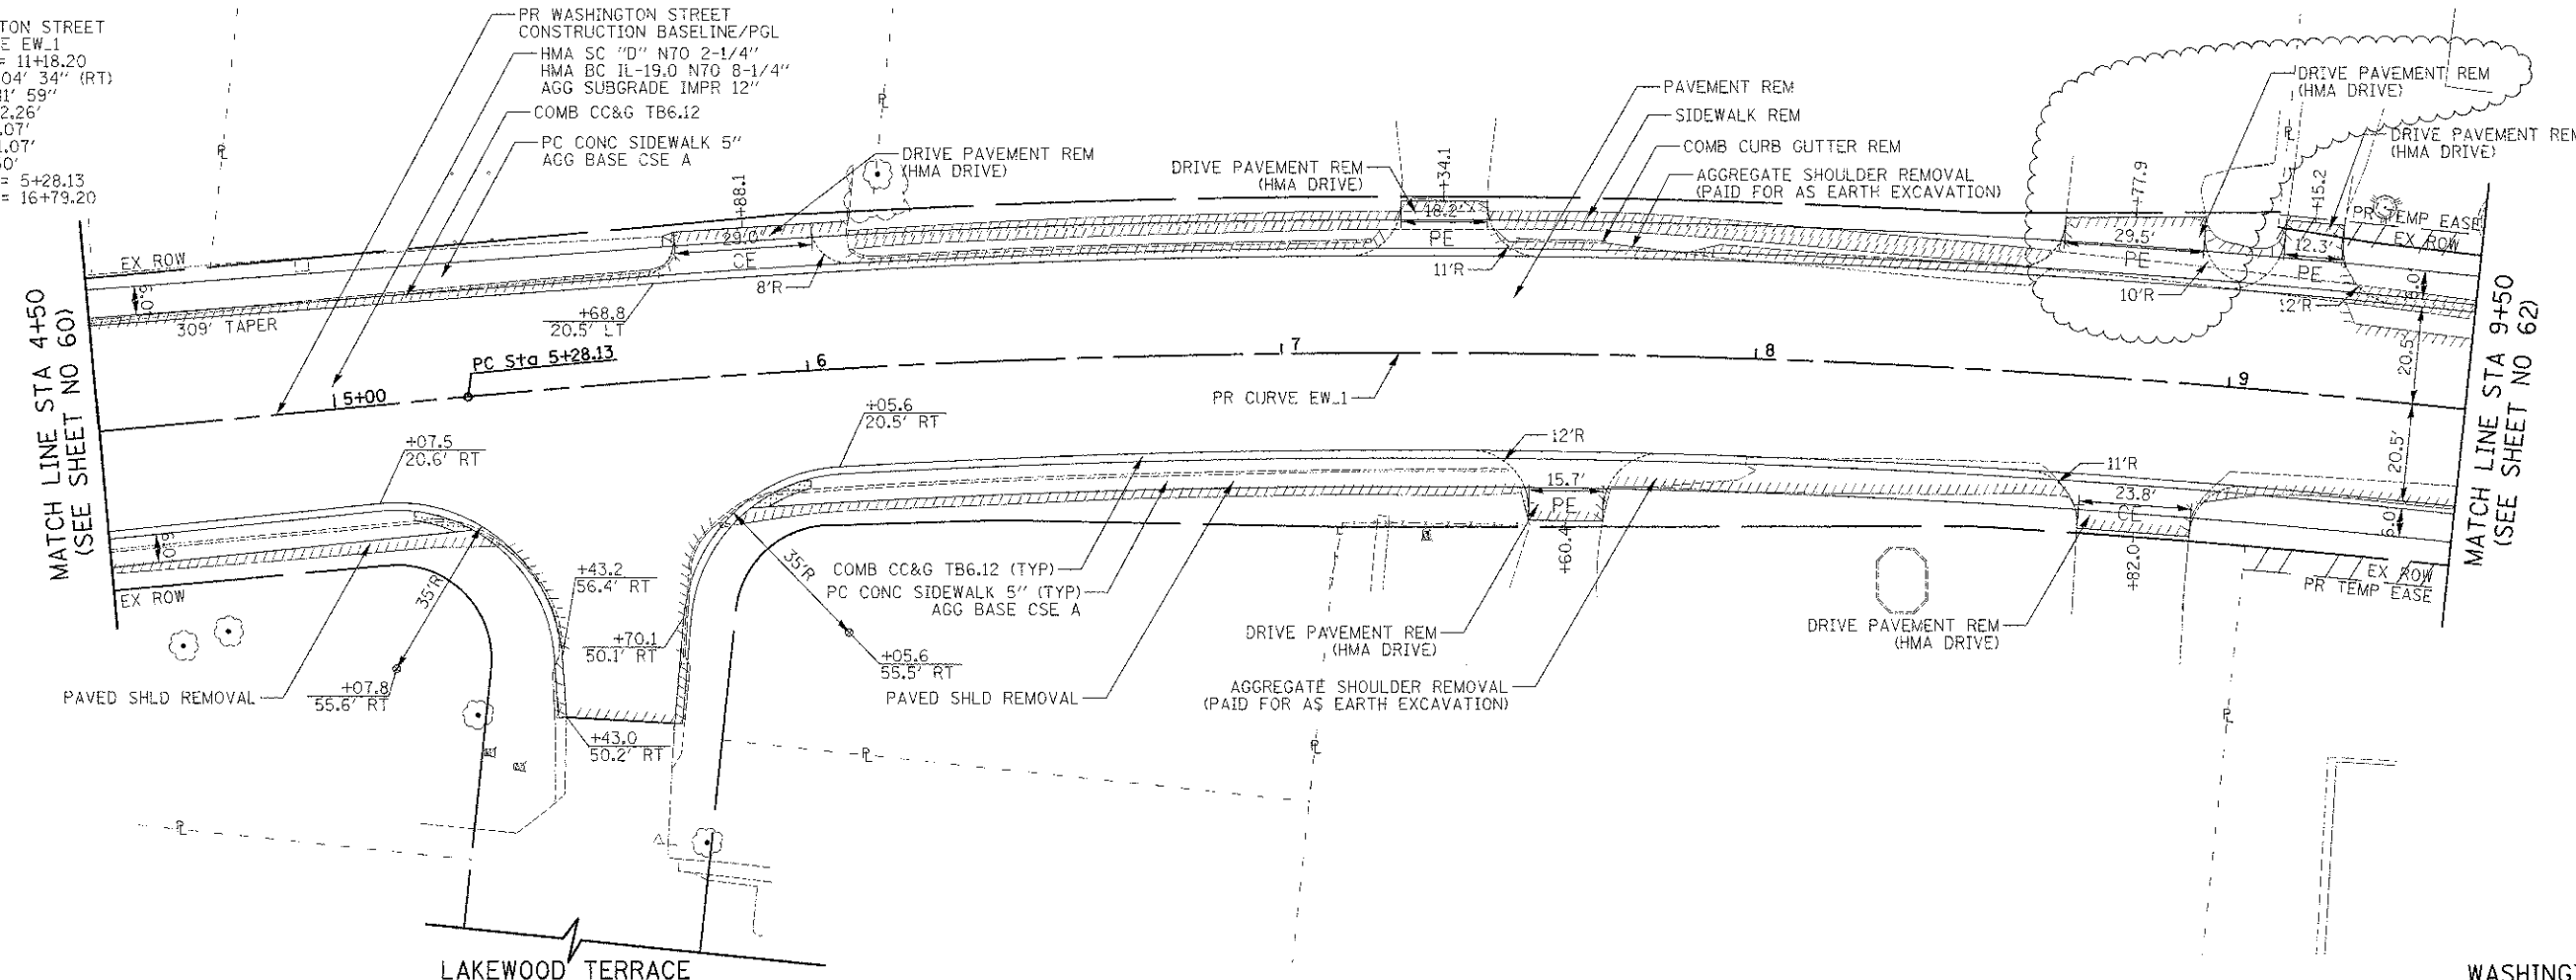

LAKEWOOD TERRACE

WASHINGTON STREET

