


DATE	
BY	
DESIGNED	PK
DRAWN	JRR
CHECKED	RTM
DATE	12/17/2012


DATE	
BY	
DESIGNED	PK
DRAWN	JRR
CHECKED	RTM
DATE	12/17/2012

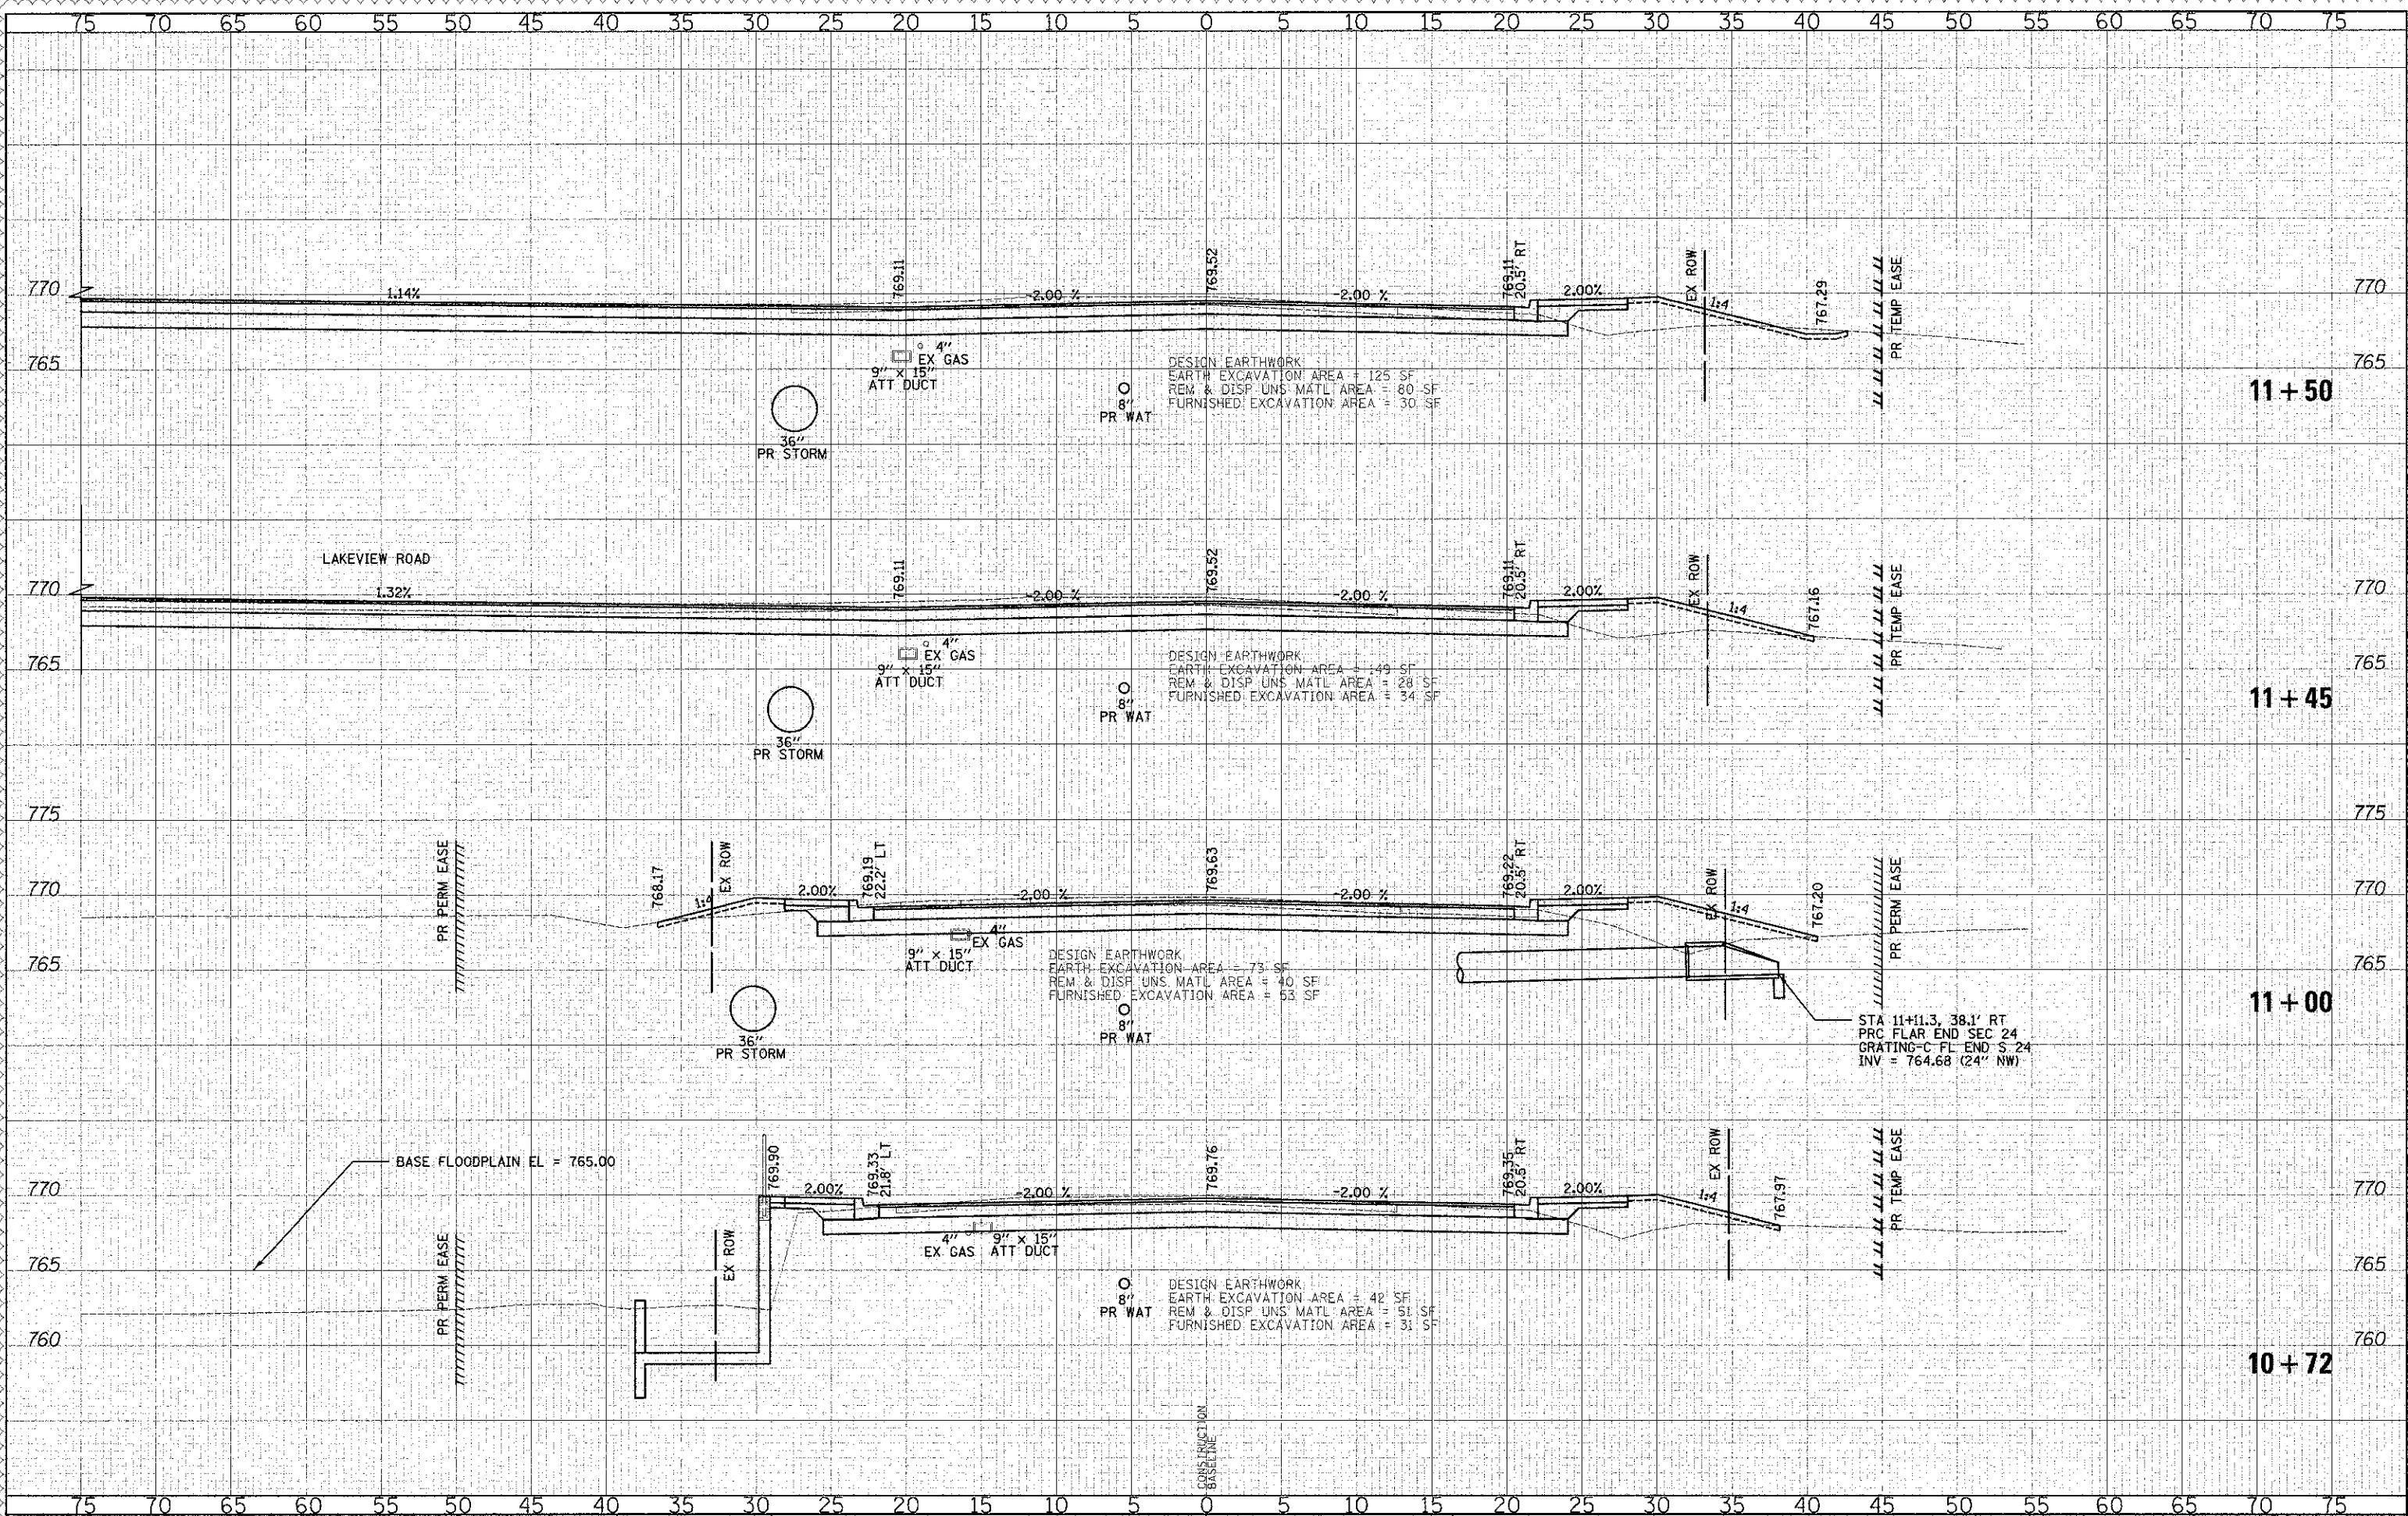

450 E. Devon Ave, Suite 300
Itasca, Illinois 60143
Tel: 630.773.3900 Fax: 630.773.3975
www.civiltechinc.com

DESIGNED - PK	REVISED - 4/10/2013
DRAWN - JRR	REVISED -
CHECKED - RTM	REVISED -
DATE - 12/17/2012	REVISED -

**STATE OF ILLINOIS
DEPARTMENT OF TRANSPORTATION**

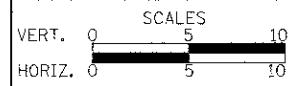

CROSS SECTIONS - WASHINGTON STREET

P.A.U. RTE. 0187	SECTION 05-00121-07-WR	COUNTY LAKE	TOTAL SHEETS 223	SHEET NO. 9 OF 49 SHEETS
FED. ROAD DIST. NO. 1 ILLINOIS FED. AID PROJECT			CONTRACT NO. 63765	STA. 10+72.00 TO STA. 11+50.00