


DATE	
BY	
DESIGNED	
DRAWN	
CHECKED	
DATE	
NO.	


DATE	
BY	
DESIGNED	
DRAWN	
CHECKED	
DATE	
NO.	

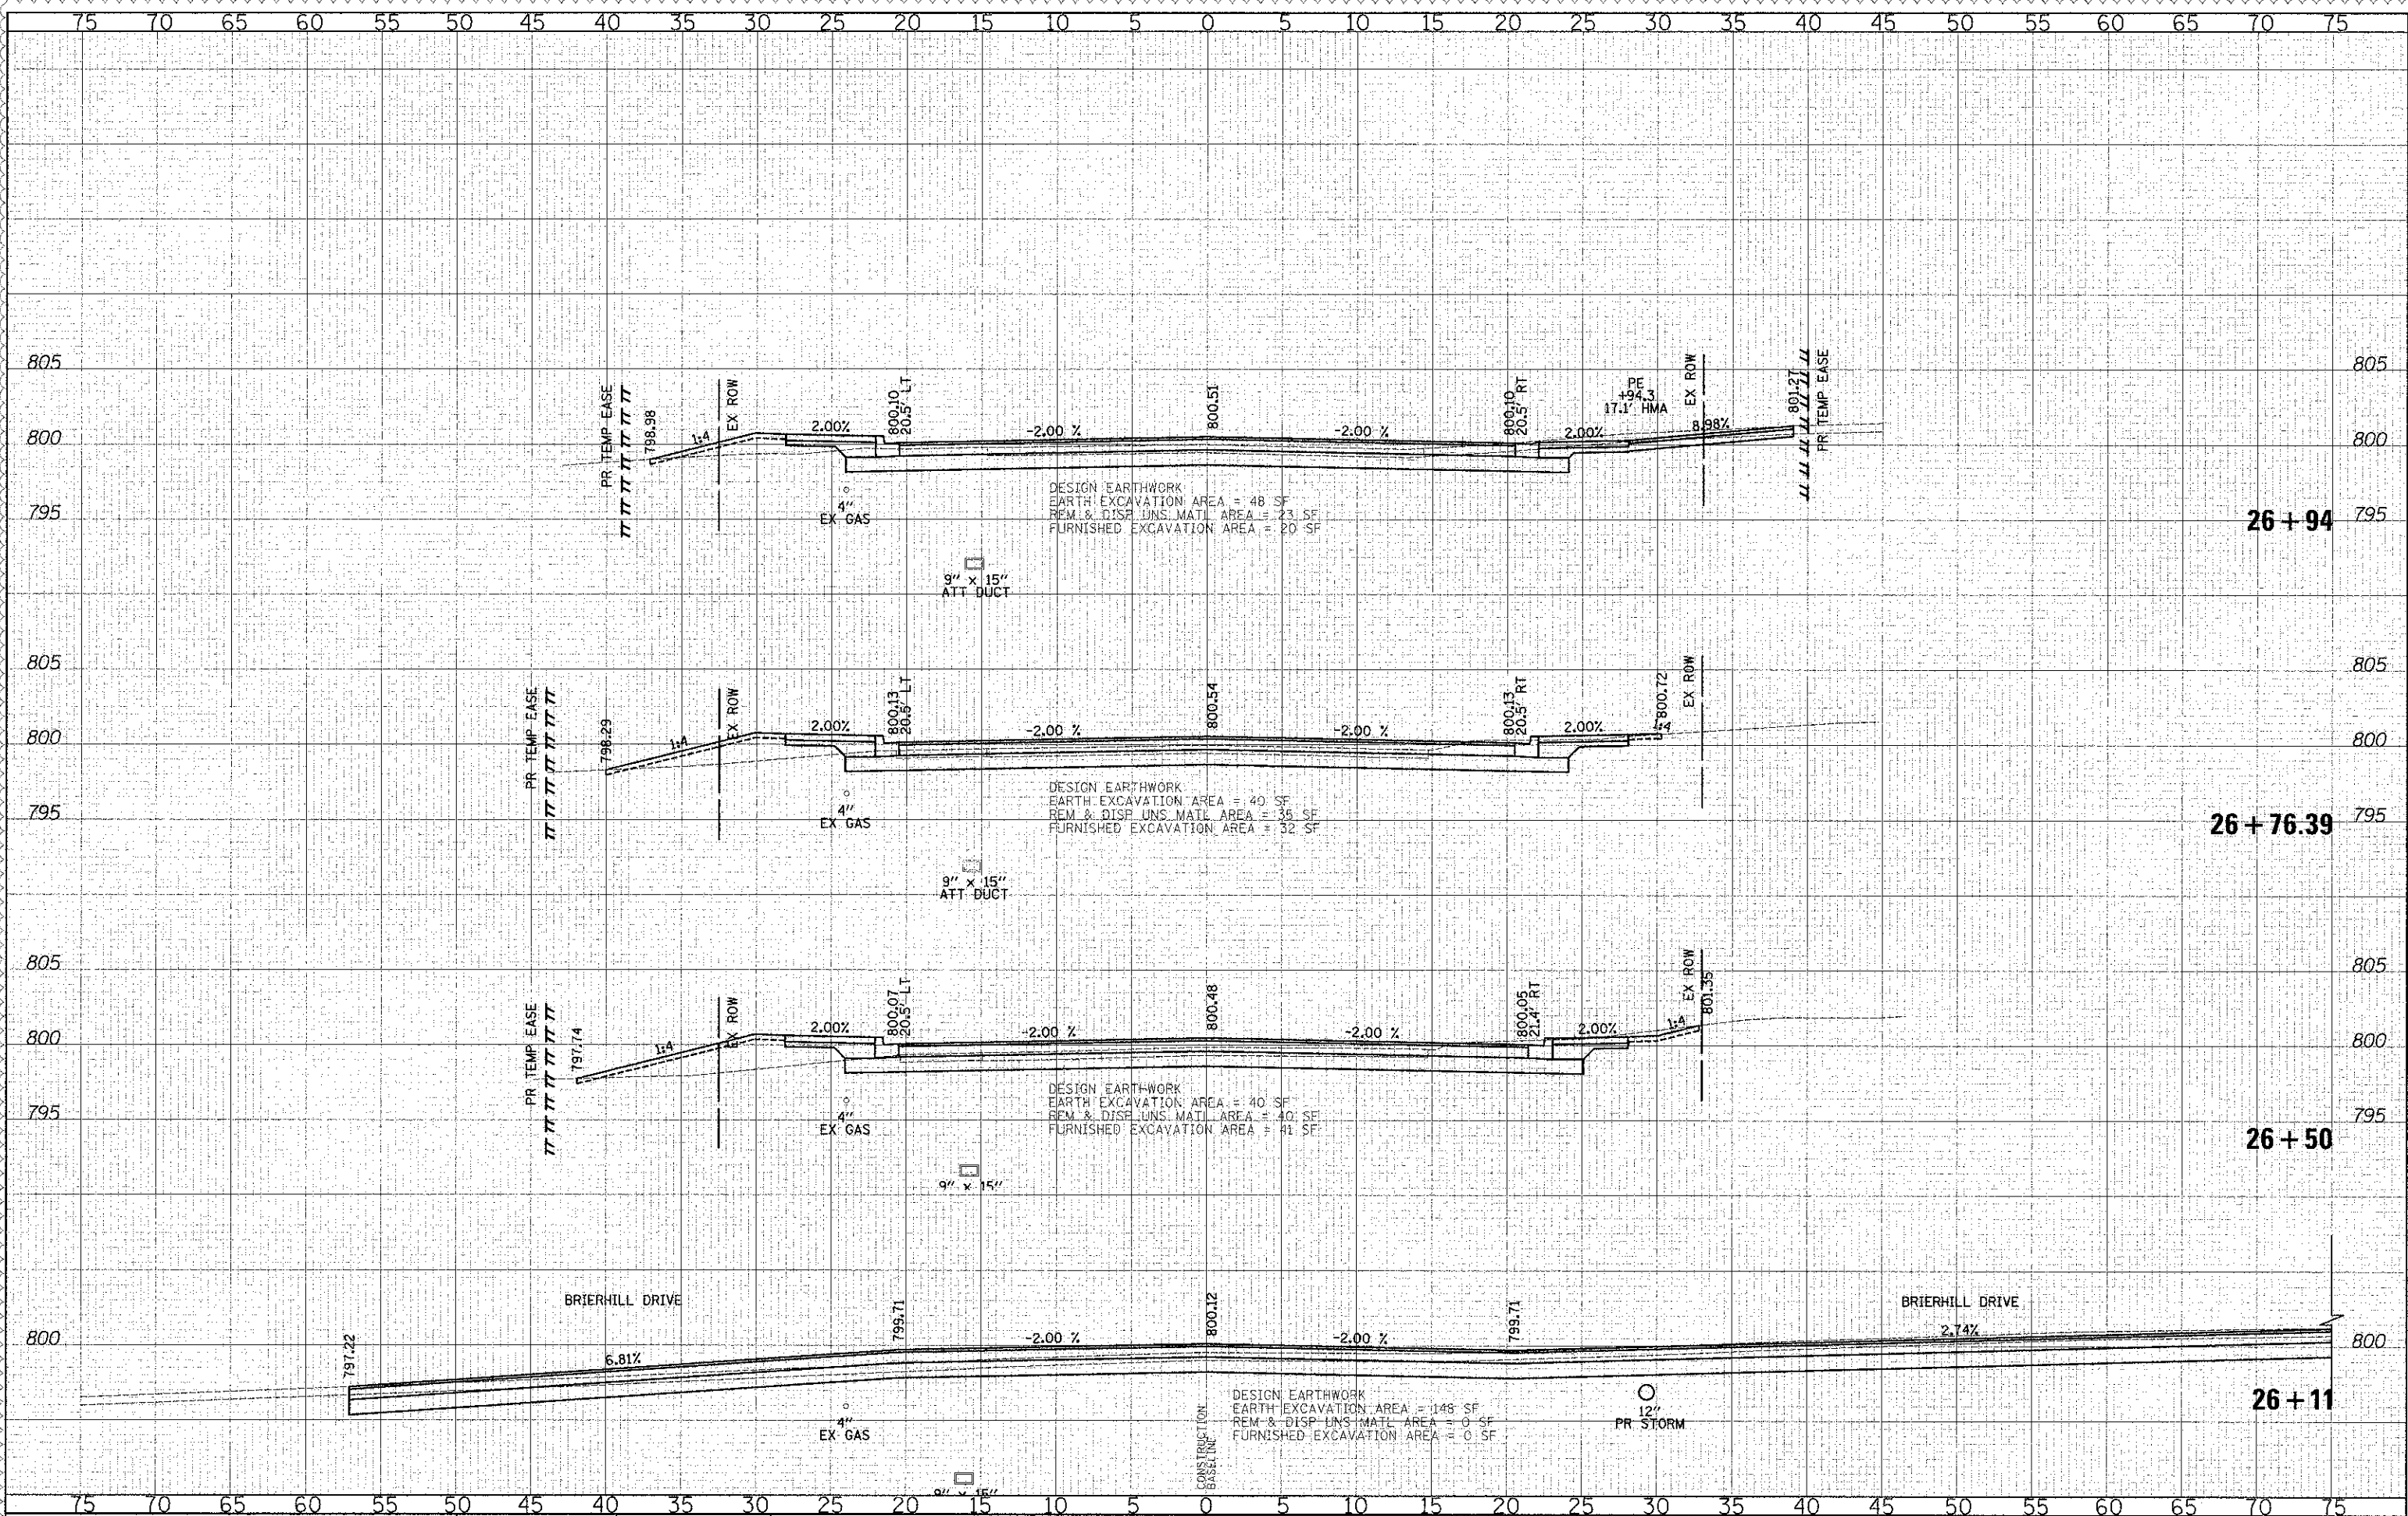

450 E Devon Ave, Suite 300
Itasca, Illinois 60143
Tel: 630.773.3900 Fax: 630.773.3975
www.civiltechinc.com

DESIGNED - PK	REVISED - 4/10/2013
DRAWN - JRR	REVISED -
CHECKED - RTM	REVISED -
DATE - 12/17/2012	REVISED -

STATE OF ILLINOIS
DEPARTMENT OF TRANSPORTATION

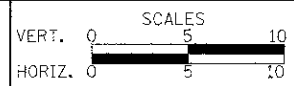

CROSS SECTIONS - WASHINGTON STREET

F.A.U. RTE.	SECTION	COUNTY	TOTAL SHEETS	SHEET NO.
0187	05-00121-07-WR	LAKE	223	187
CONTRACT NO. 63765				

SHEET NO. 20 OF 49 SHEETS STA. 26+11.00 TO STA. 26+94.00

FED. ROAD DIST. NO. 1 ILLINOIS FED. AID PROJECT