


DATE	BY	DATE	BY
DESIGNED	PK	REVISION	DATE
DRAWN	JRR	REVISION	DATE
CHECKED	RTM	REVISION	DATE
DATE	12/17/2012	REVISION	


DATE	BY	DATE	BY
DESIGNED	PK	REVISION	DATE
DRAWN	JRR	REVISION	DATE
CHECKED	RTM	REVISION	DATE
DATE	12/17/2012	REVISION	

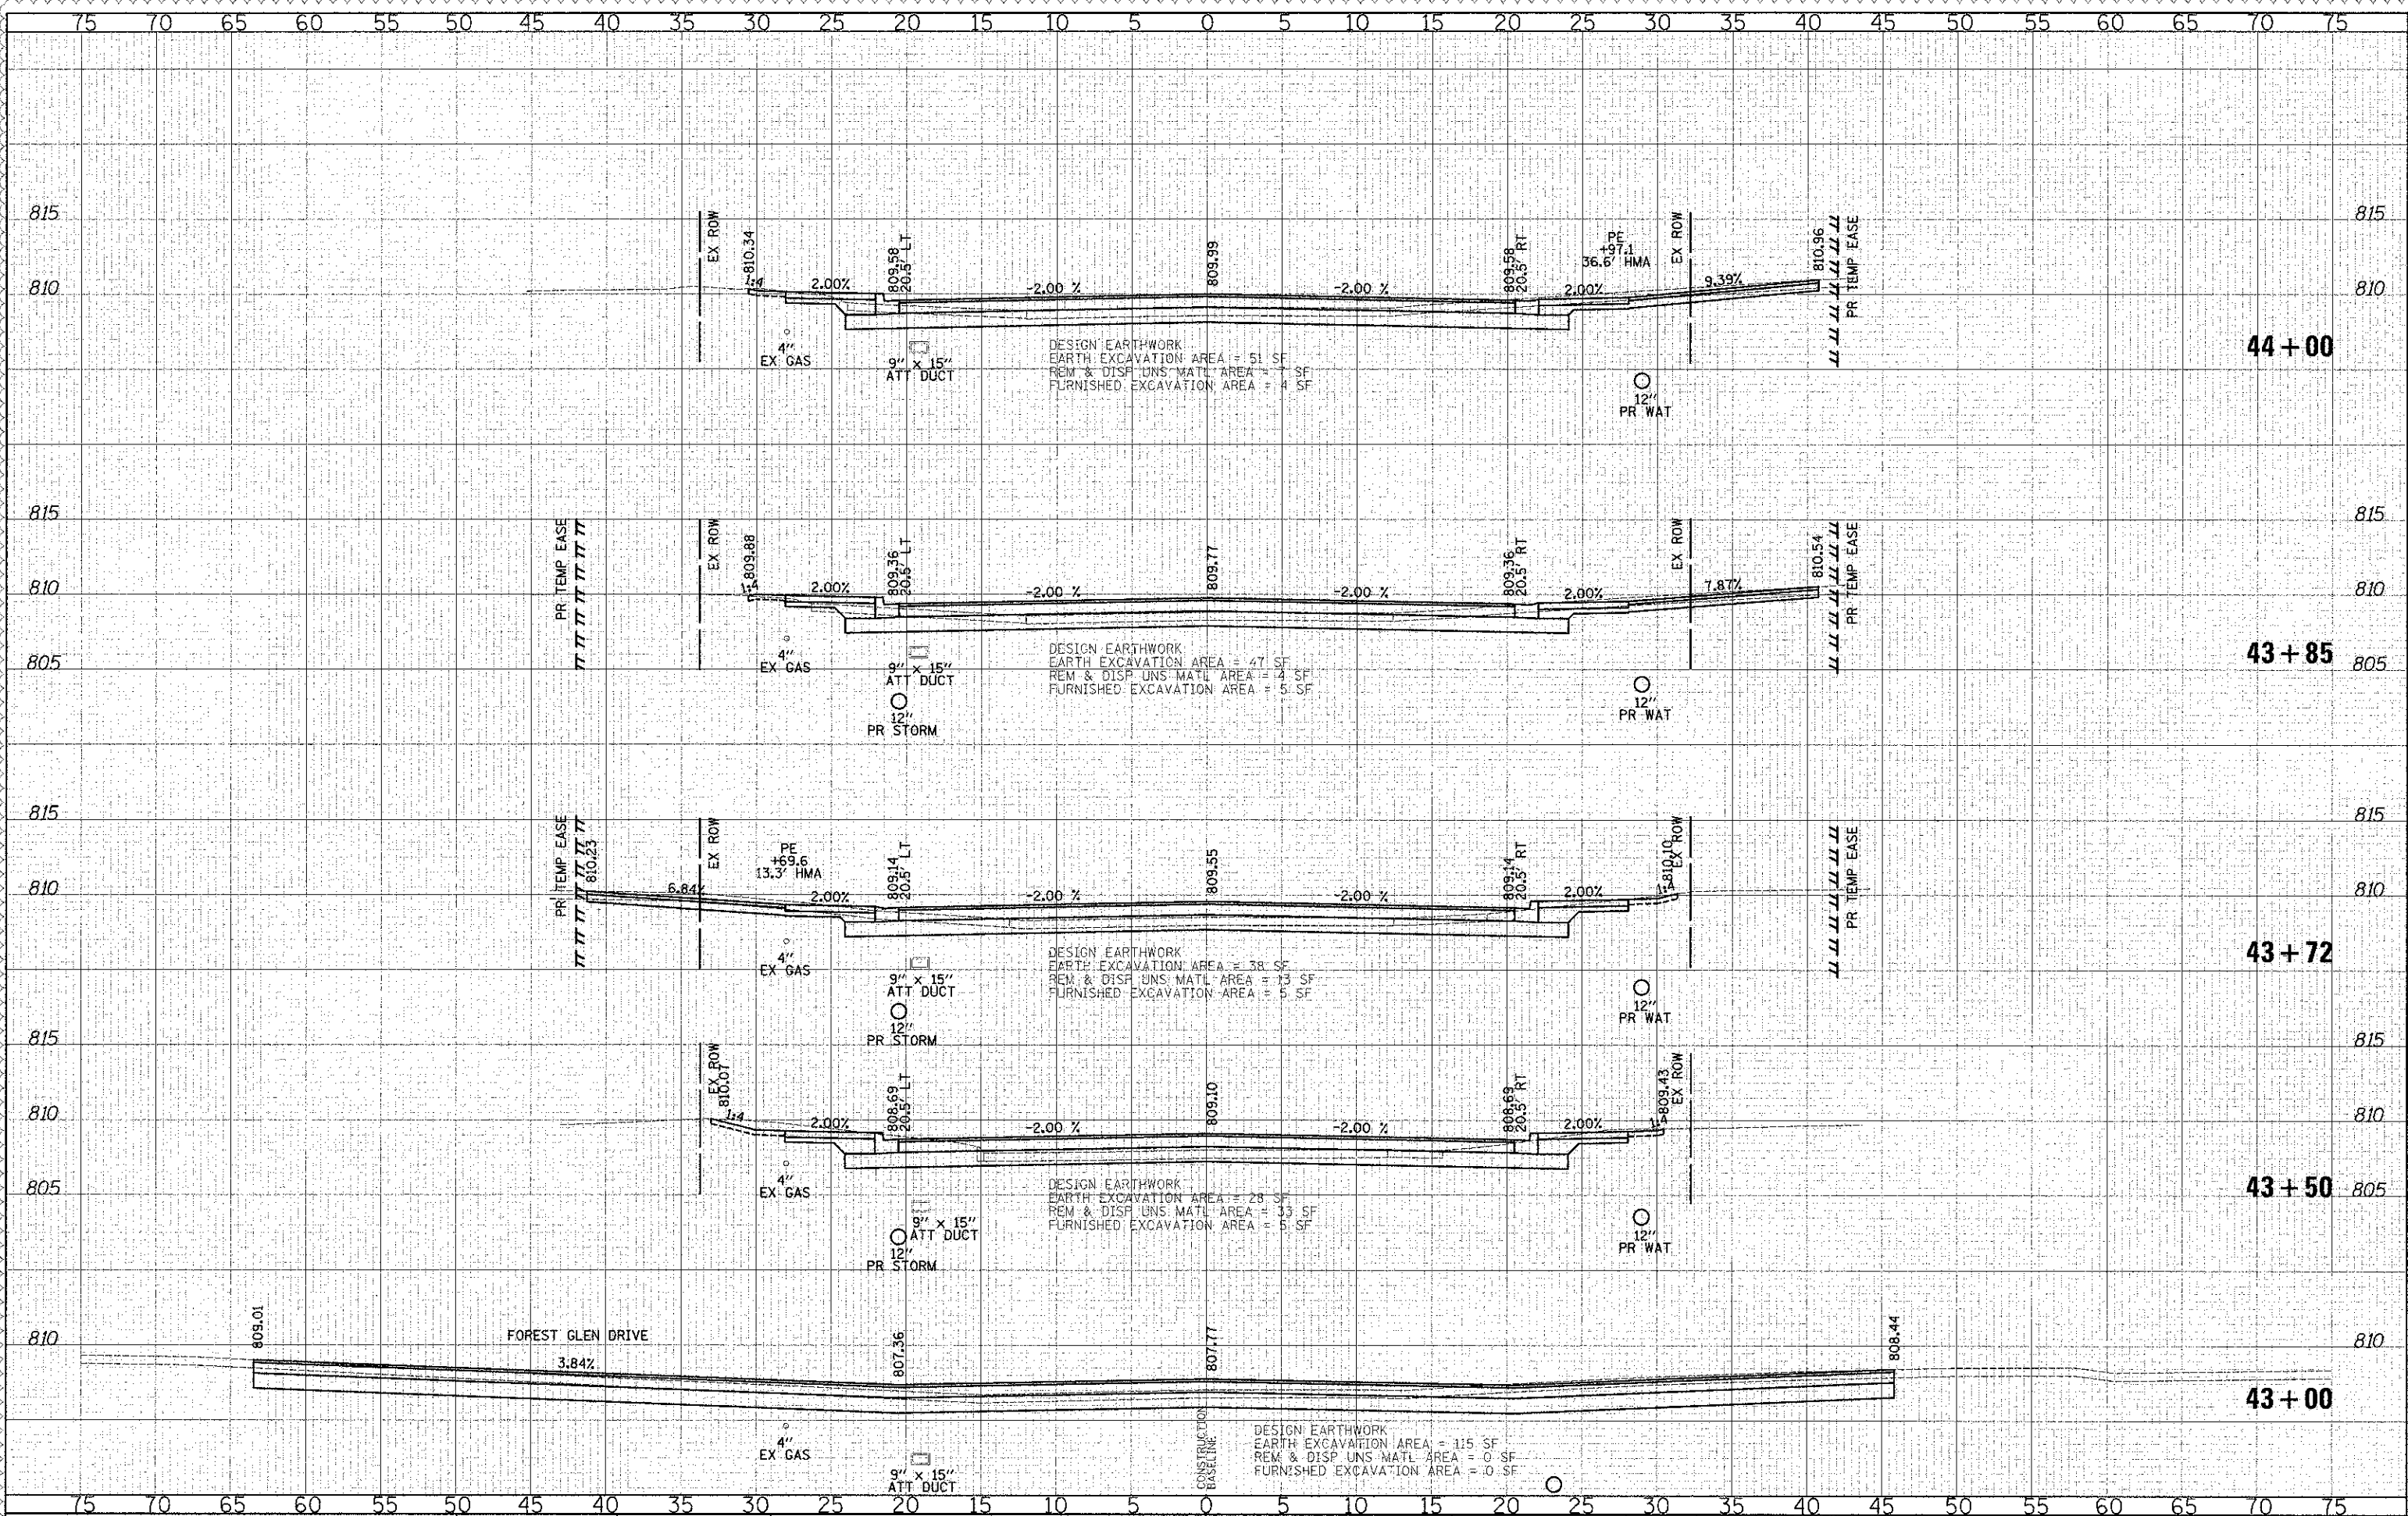

450 E Devon Ave, Suite 300
Jasca, Illinois 60143
Tel: 630.773.3900 Fax: 630.773.3975
www.civiltechinc.com

DESIGNED - PK	REVISION - 4/10/2013
DRAWN - JRR	REVISION -
CHECKED - RTM	REVISION -
DATE - 12/17/2012	REVISION -

STATE OF ILLINOIS
DEPARTMENT OF TRANSPORTATION

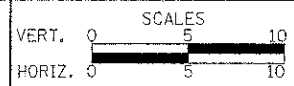

CROSS SECTIONS - WASHINGTON STREET

SHEET NO. 35 OF 49 SHEETS STA. 43+00.00 TO STA. 44+00.00

F.A.U. RTE.	SECTION	COUNTY	TOTAL SHEETS	SHEET NO.
0187	05-00121-07-WR	LAKE	223	202
CONTRACT NO. 63765				

FED. ROAD DIST. NO. 1 ILLINOIS FED. AID PROJECT