


DATE	BY
DESIGNED	PK
DRAWN	JRR
CHECKED	RTM
DATE	12/17/2012


DATE	BY
DESIGNED	PK
DRAWN	JRR
CHECKED	RTM
DATE	12/17/2012

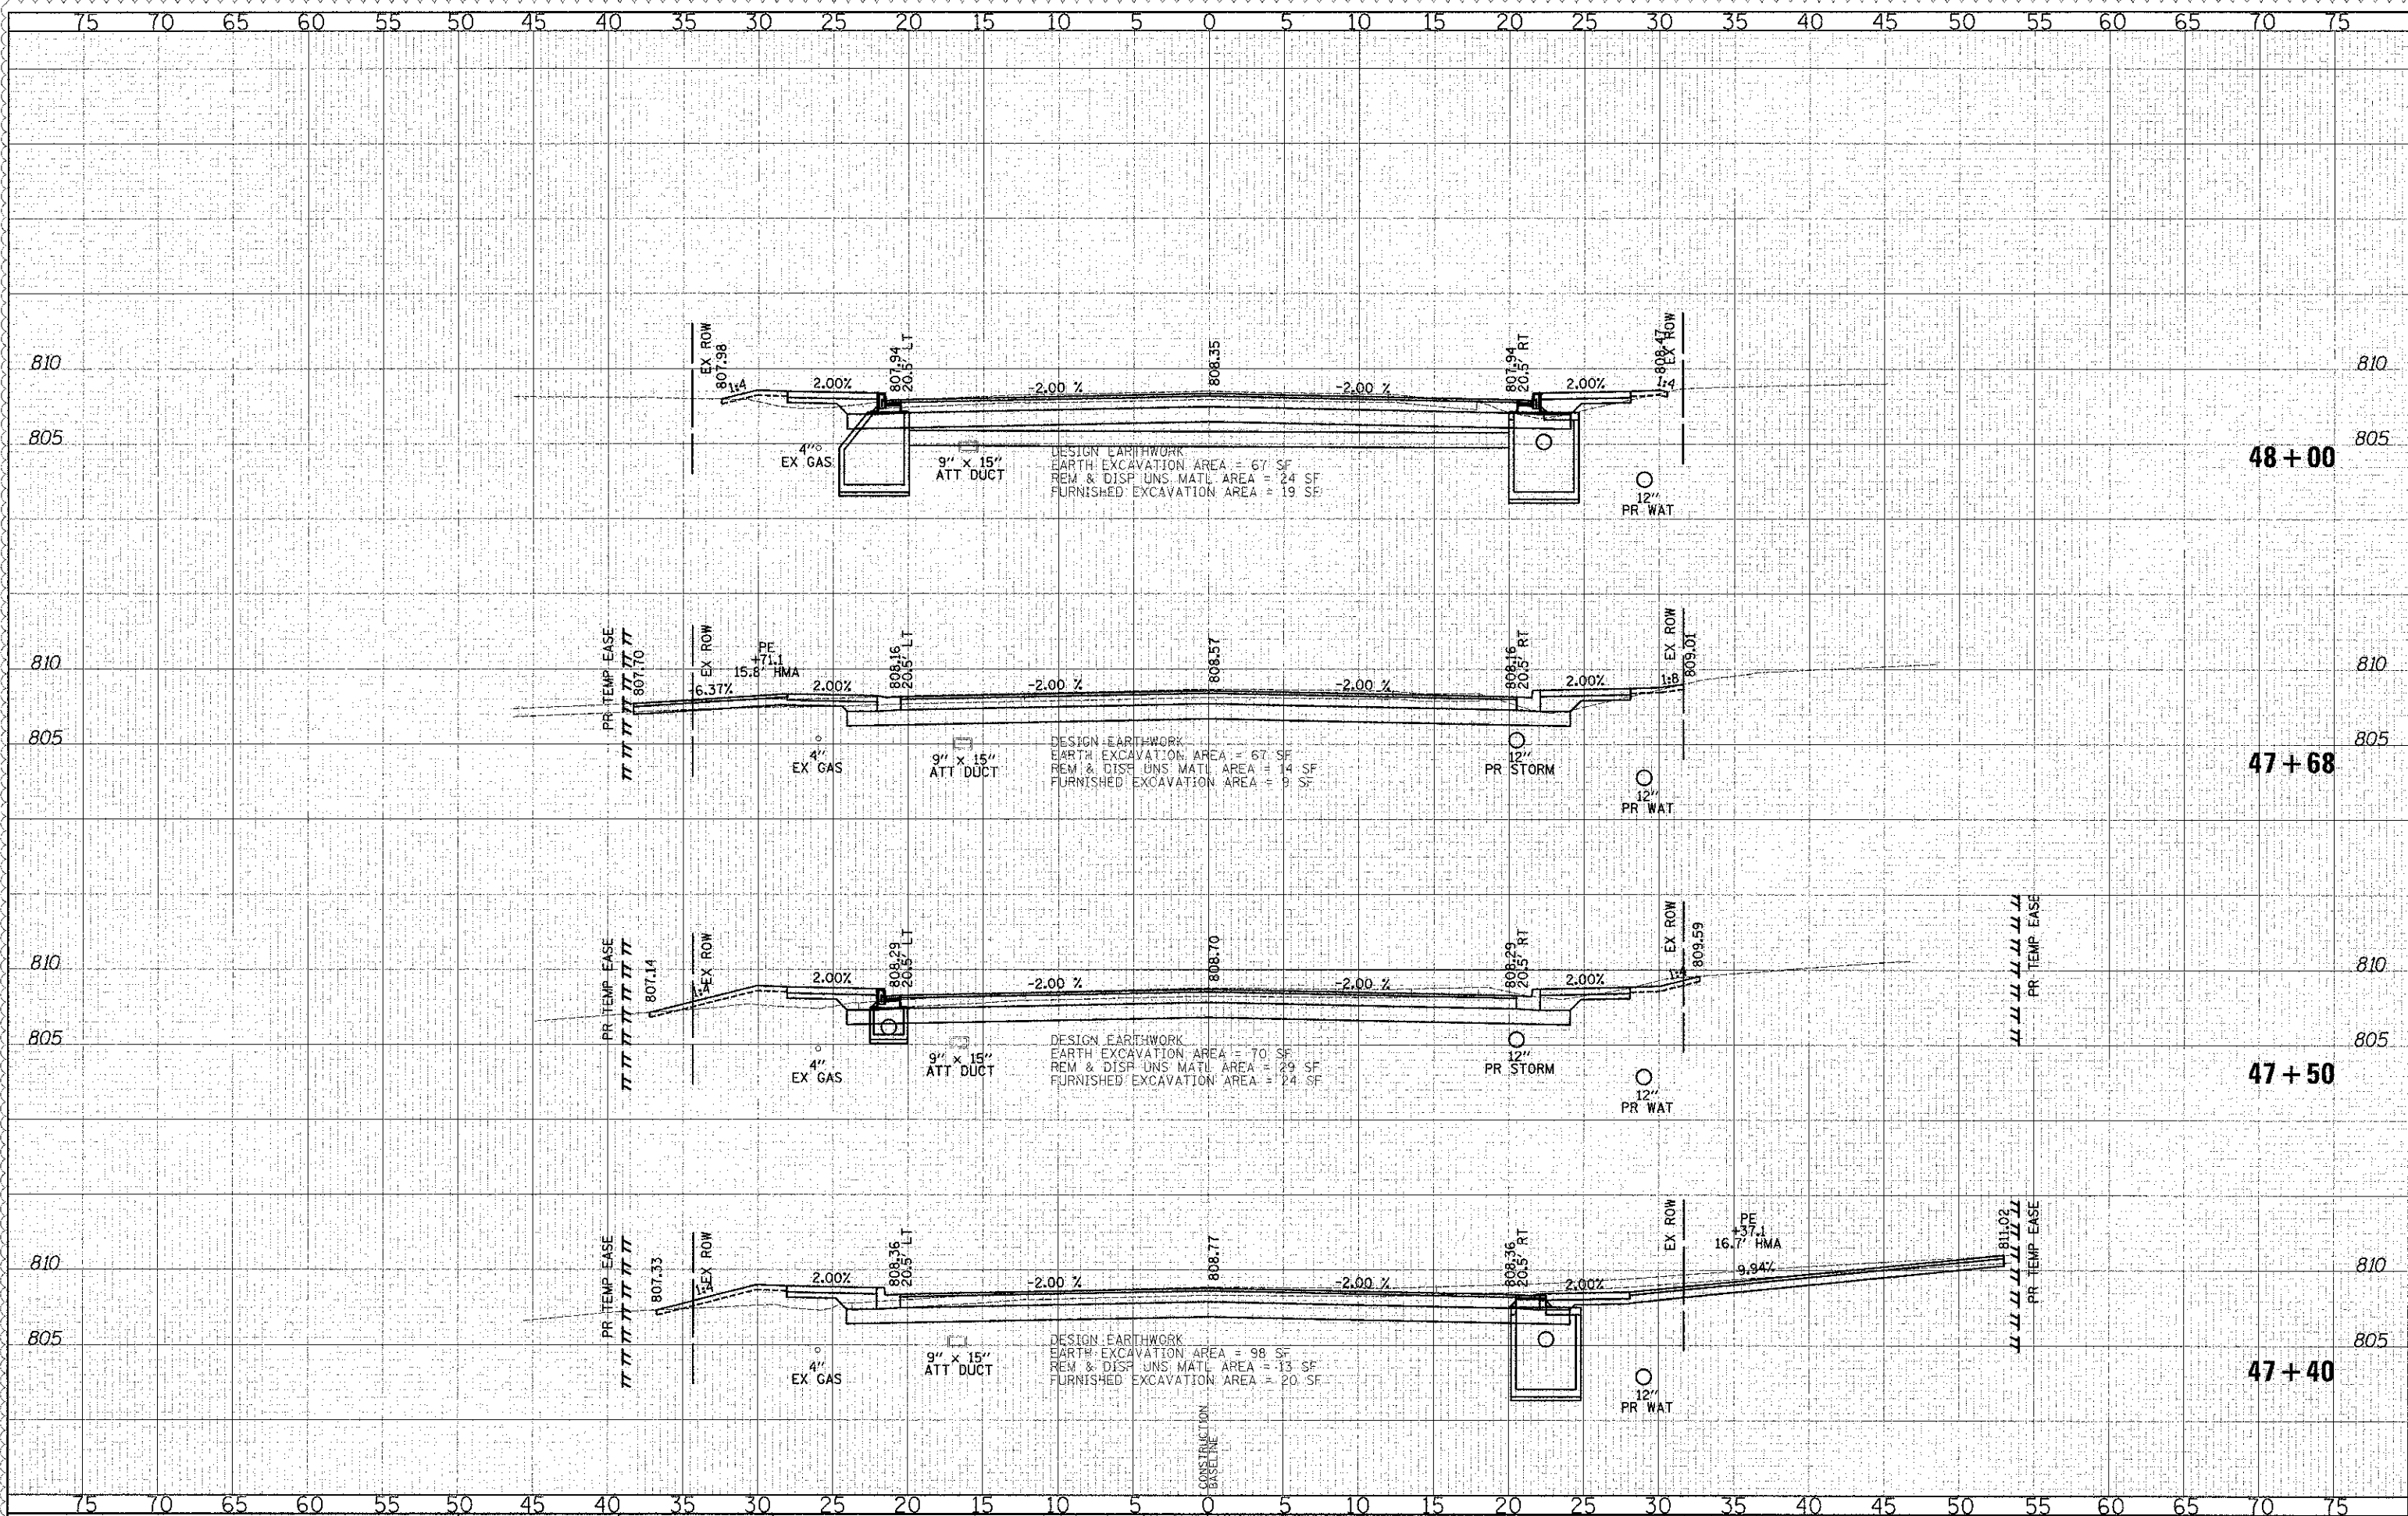

450 E Devon Ave, Suite 300
Itasca, Illinois 60143
Tel: 630.773.3900 Fax: 630.773.3975
www.civiltechinc.com

DESIGNED	PK	REVISED	4/10/2013
DRAWN	JRR	REVISED	-
CHECKED	RTM	REVISED	-
DATE	12/17/2012	REVISED	-

STATE OF ILLINOIS
DEPARTMENT OF TRANSPORTATION

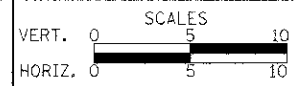

CROSS SECTIONS - WASHINGTON STREET

SHEET NO. 39 OF 49 SHEETS STA. 47+40.00 TO STA. 48+00.00

F.A.U. RTE.	SECTION	COUNTY	TOTAL SHEET SHEETS
0187	05-00121-07-WR	LAKE	223 206
CONTRACT NO. 63765			

FED. ROAD DIST. NO. 1 (ILLINOIS) FED. AID PROJECT