


DATE	BY
DESIGNED	PK
DRAWN	JRR
CHECKED	RTM
DATE	12/17/2012
REVISION	
NO.	
DATE	
DESIGNED	
DRAWN	
CHECKED	
DATE	
REVISION	
NO.	


DATE	BY
DESIGNED	PK
DRAWN	JRR
CHECKED	RTM
DATE	12/17/2012
REVISION	
NO.	
DATE	
DESIGNED	
DRAWN	
CHECKED	
DATE	
REVISION	
NO.	

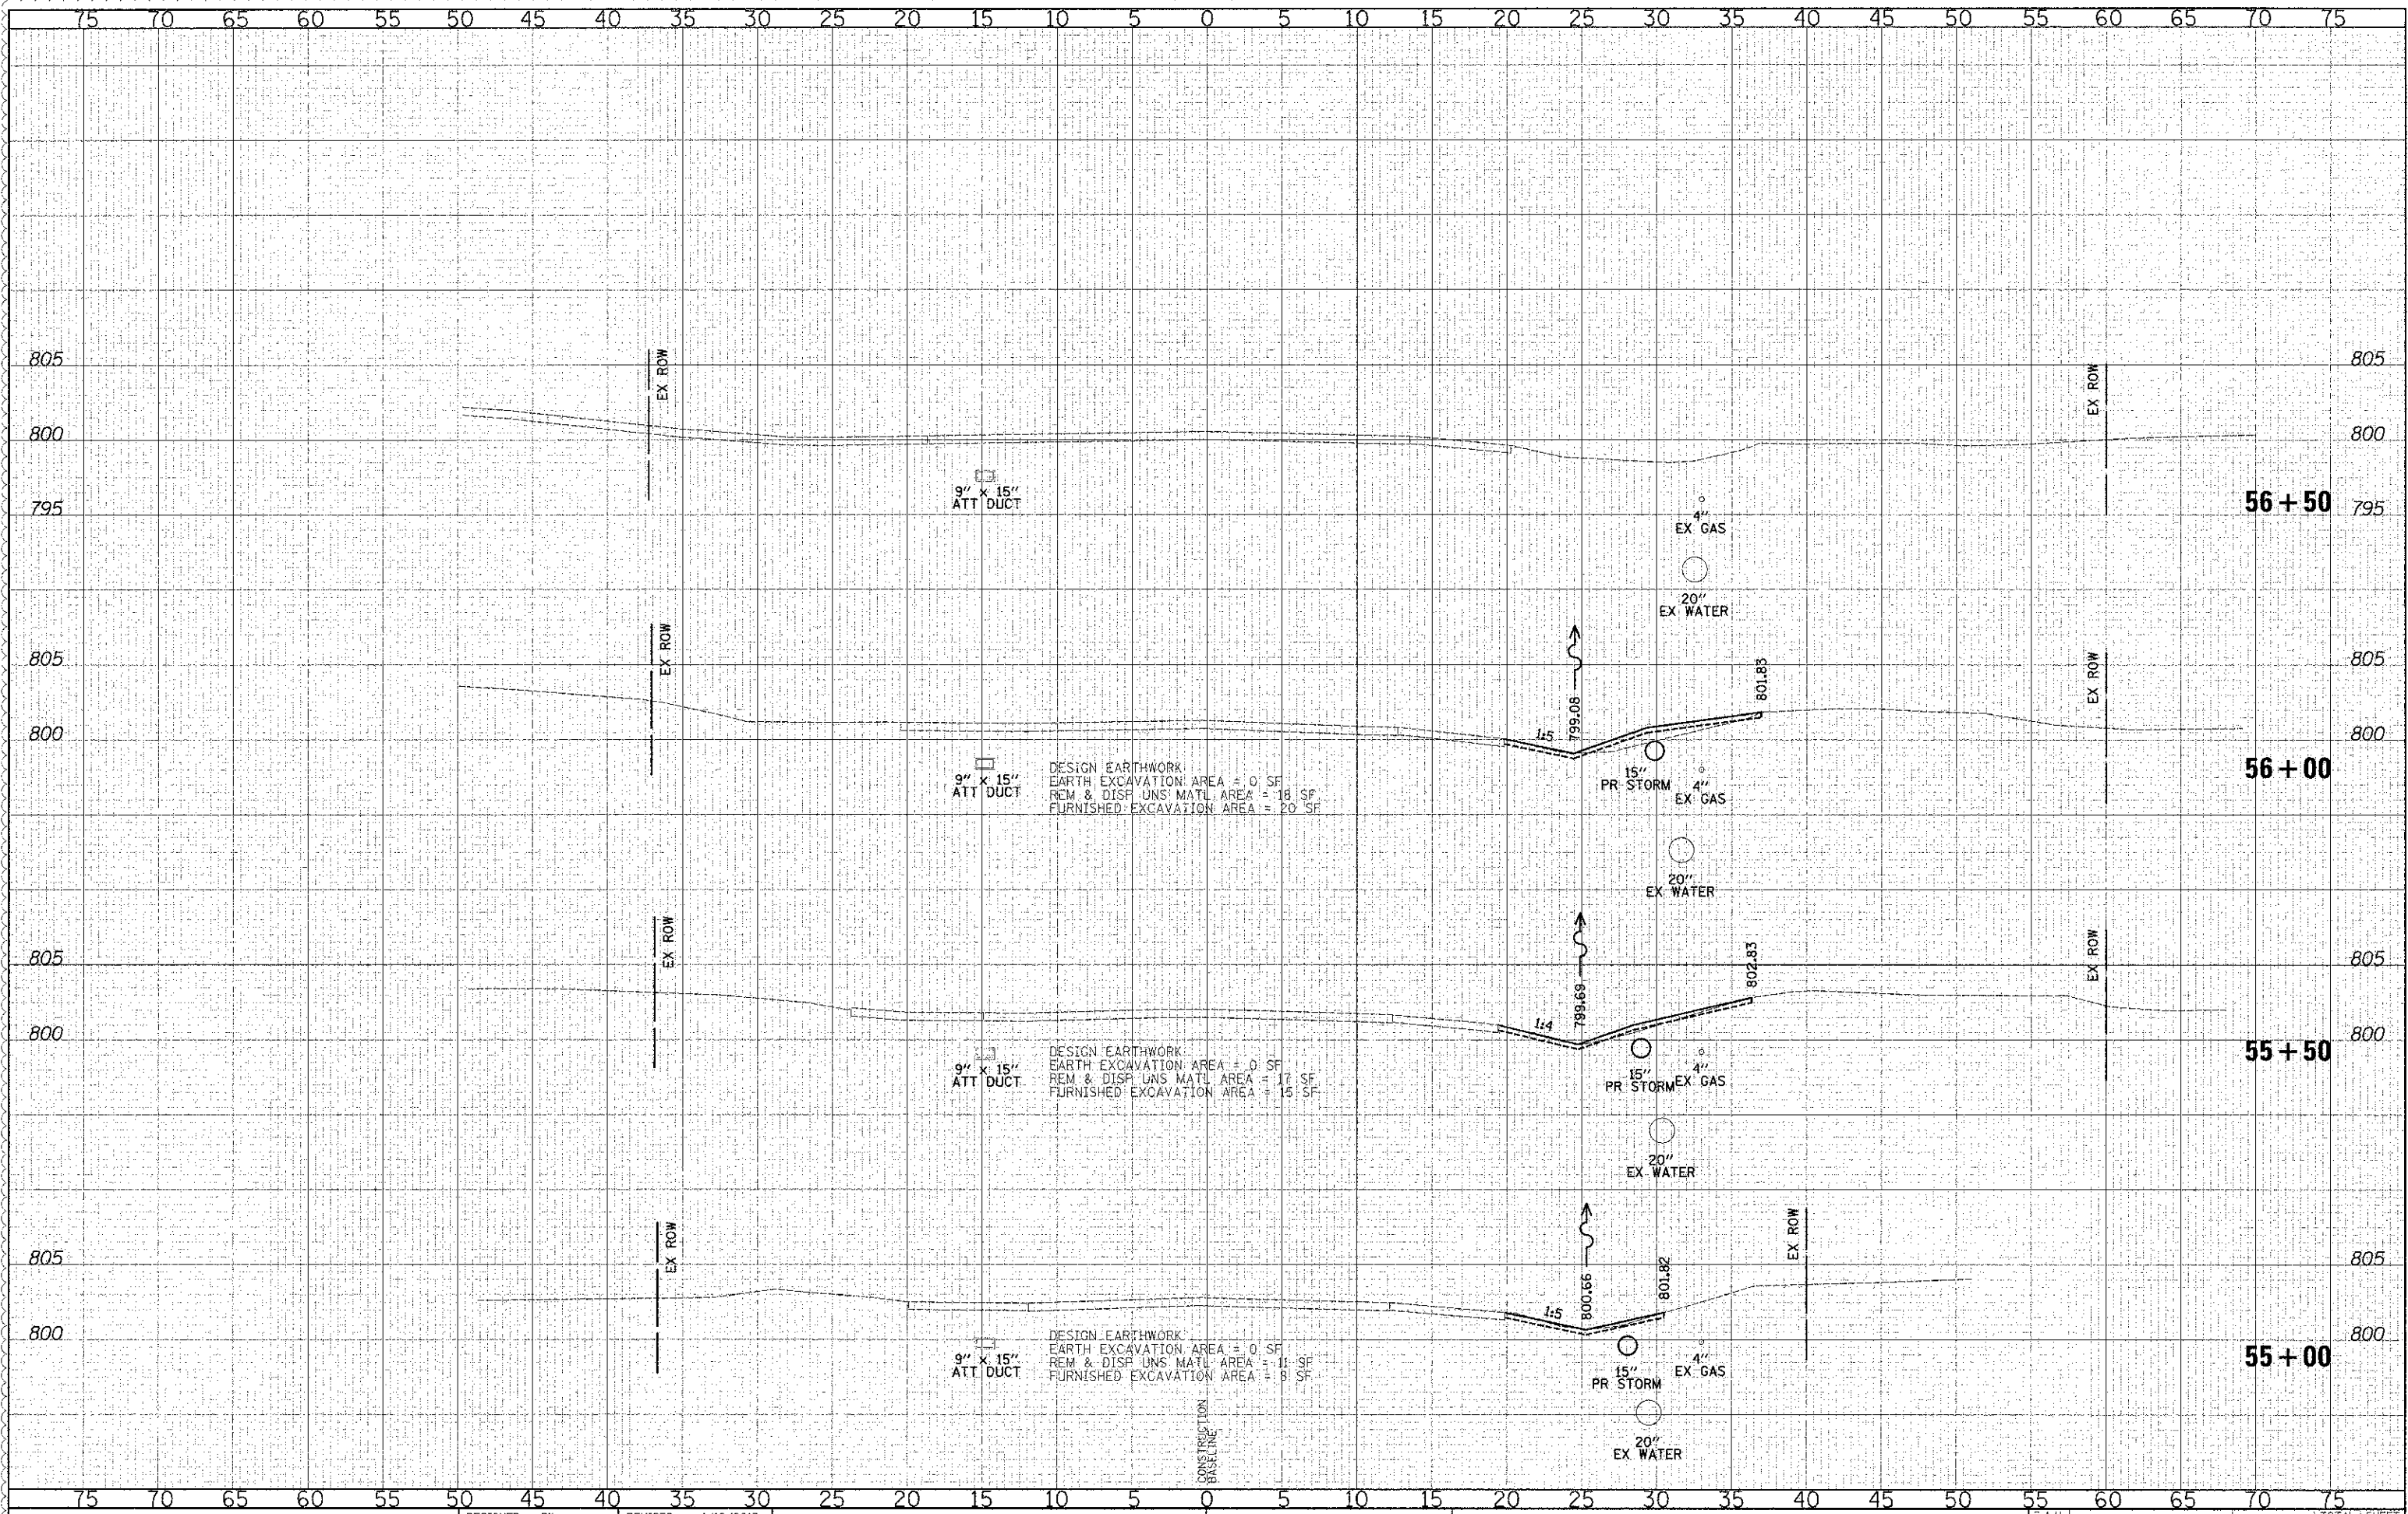

CIVILTECH
 450 E Devon Ave, Suite 300
 Itasca, Illinois 60143
 Tel: 630.773.3900 Fax: 630.773.3975
 www.civiltechinc.com

DESIGNED - PK	REVISED - 4/10/2013
DRAWN - JRR	REVISED -
CHECKED - RTM	REVISED -
DATE - 12/17/2012	REVISED -

**STATE OF ILLINOIS
 DEPARTMENT OF TRANSPORTATION**

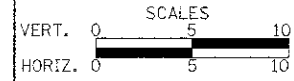

CROSS SECTIONS - WASHINGTON STREET

SHEET NO. 45 OF 49 SHEETS STA. 55+00.00 TO STA. 56+50.00

F.A.I. RTE. 0187	SECTION 05-00121-07-WR	COUNTY LAKE	TOTAL SHEET SHEETS 223	SHEET NO. 212
CONTRACT NO. 63765				
FED. ROAD DIST. NO. 1 ILLINOIS FED. AID PROJECT				